
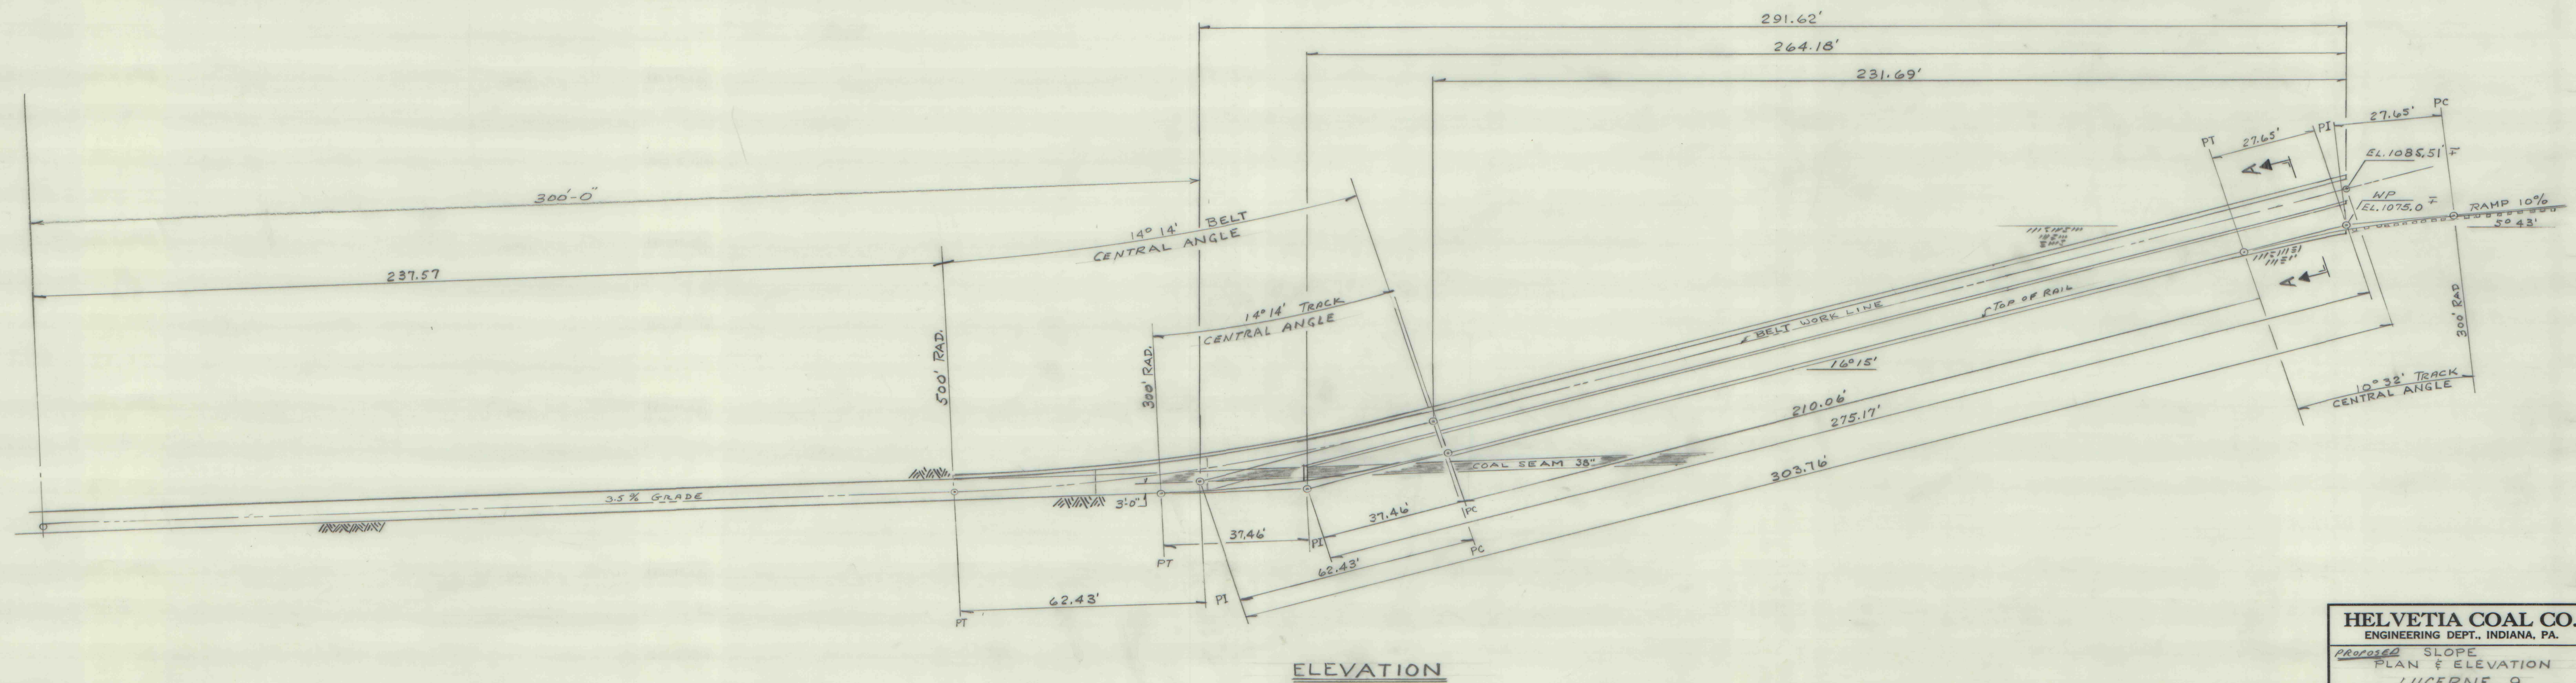
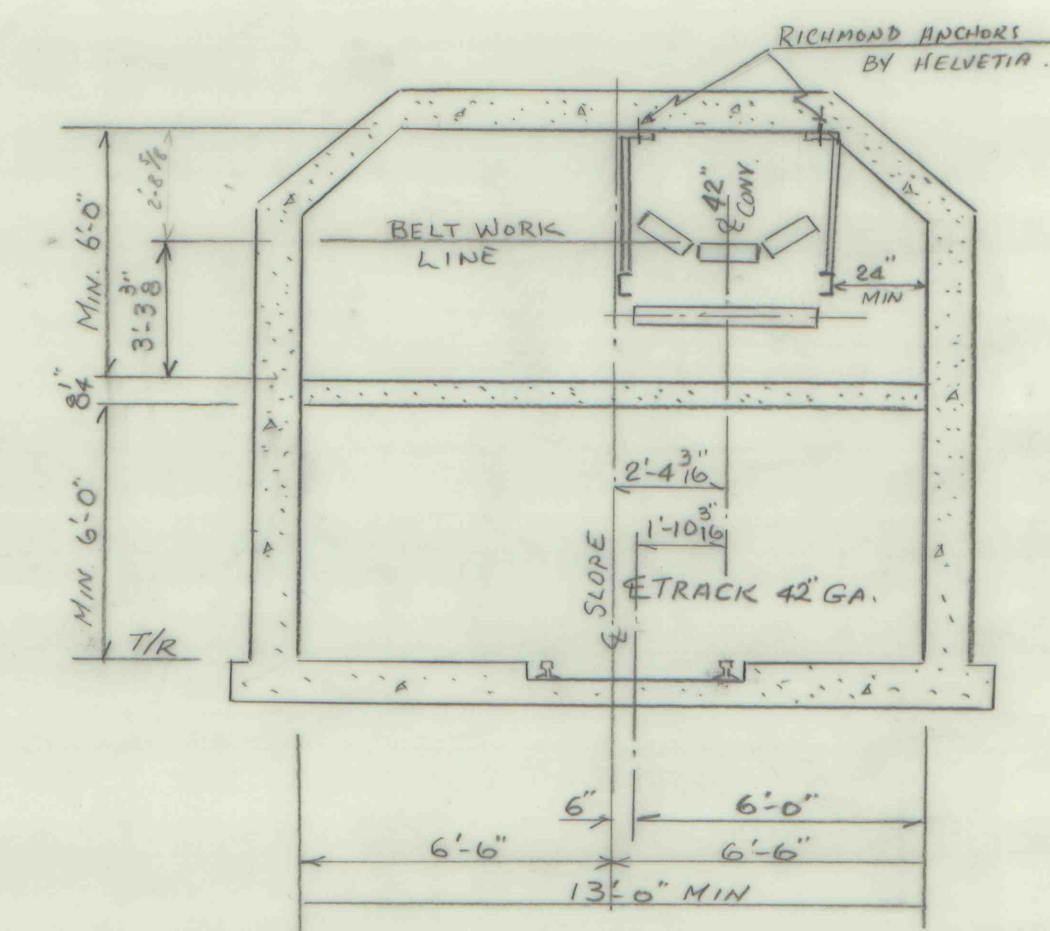


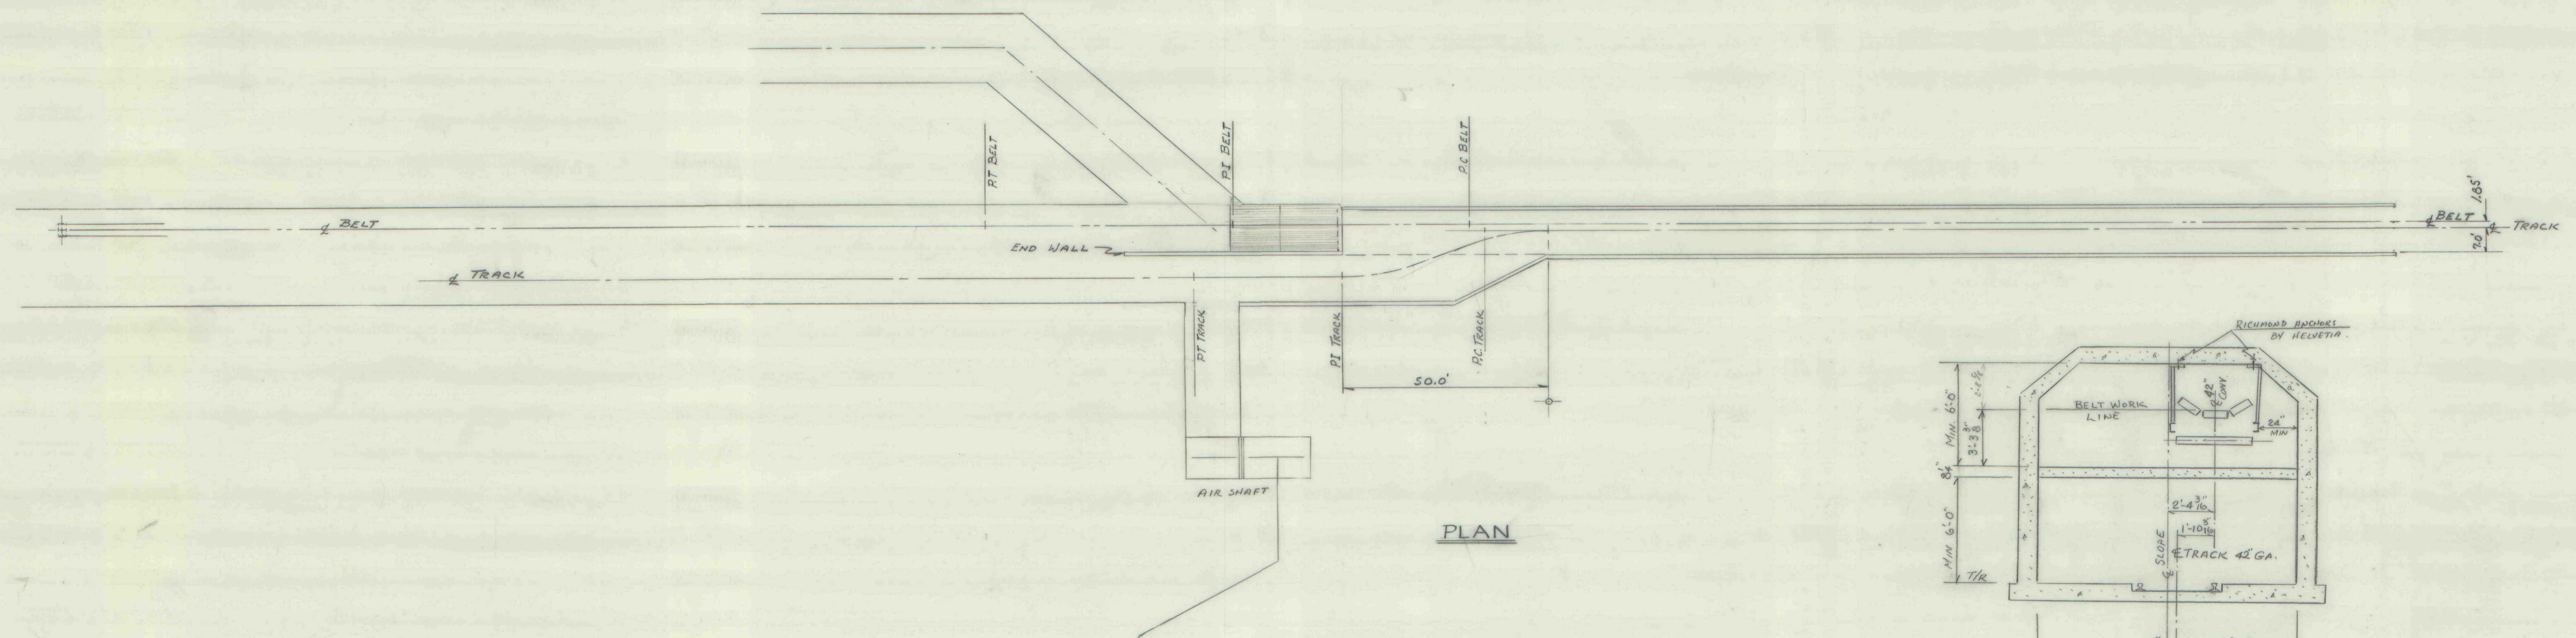

HELVETIA COAL CO.	
ENGINEERING DEPT., INDIANA, PA.	
PROPOSED SLOPE	
PLAN & ELEVATION	
LUCERNE 9	
MADE BY <u>H</u>	SCALE 1" = 20'-0"
TRACED BY	DATE 3-24-75
CHECKED BY	NO. L9-3.1 M