


M-2623704

M-2623704

THIRD ANGLE PROJECTION

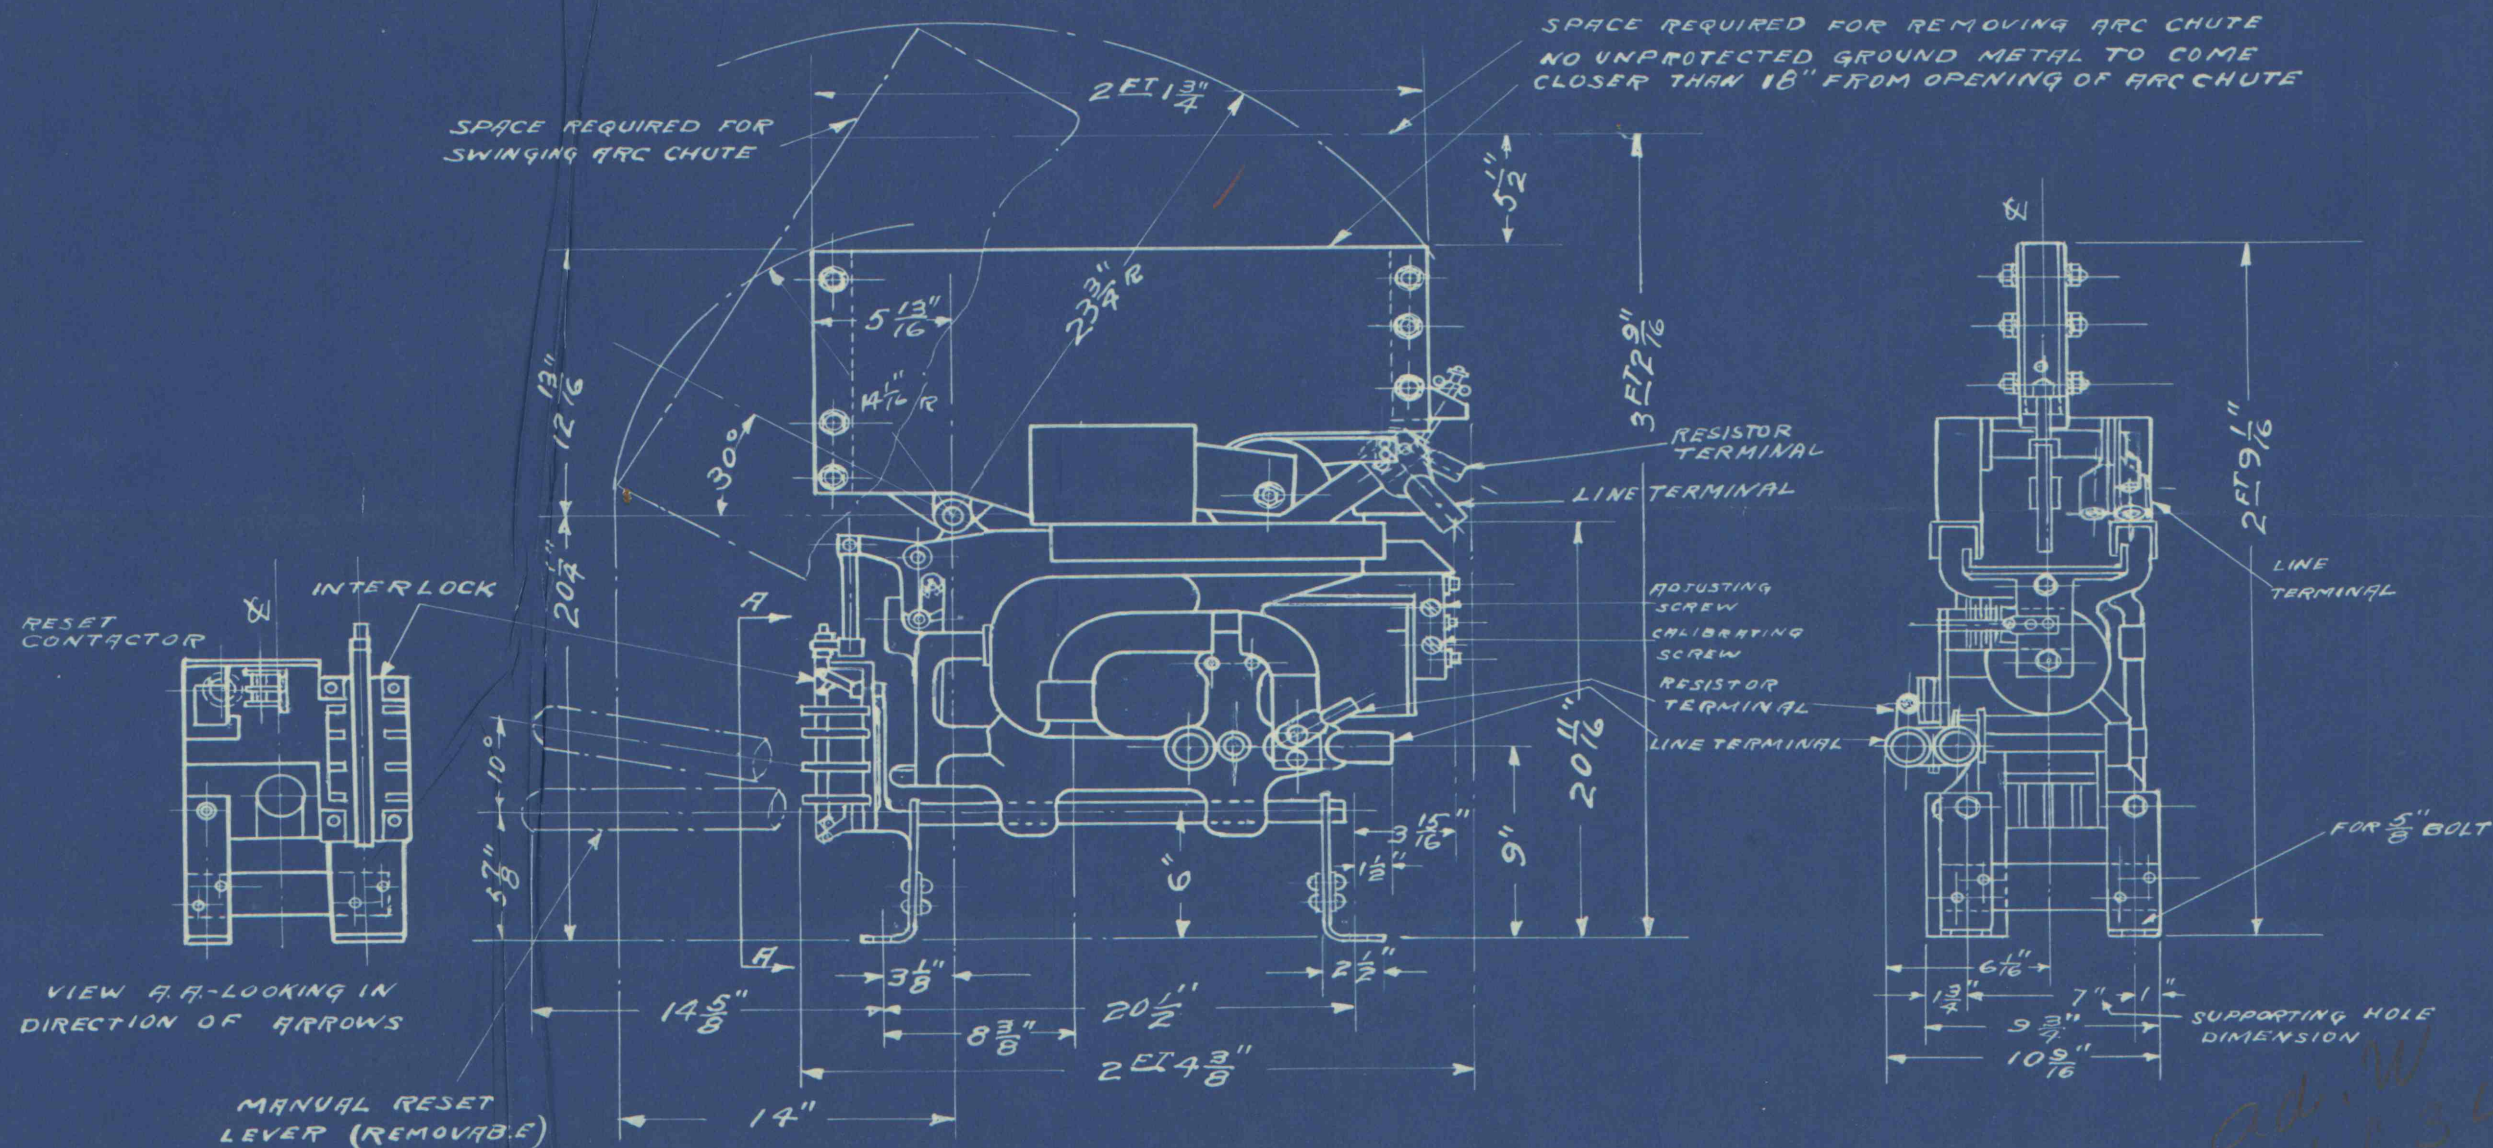

IMAPS # 09242
IMAPS # 09242

OUTLINE		
FIRST MADE FOR JR 13-B HIGH SPEED CIRCUIT BREAKER		
BEGUN BY R.E. WITTMANN DEC 8 '22	TRACED BY J. H. HARRIS DEC 11 '22	
FINISHED BY R.E. WITTMANN DEC 8 '22	INSPECTED DEC 16, 22	acs
GENERAL ELECTRIC CO. SCHENECTADY, N.Y.		M-2623704