

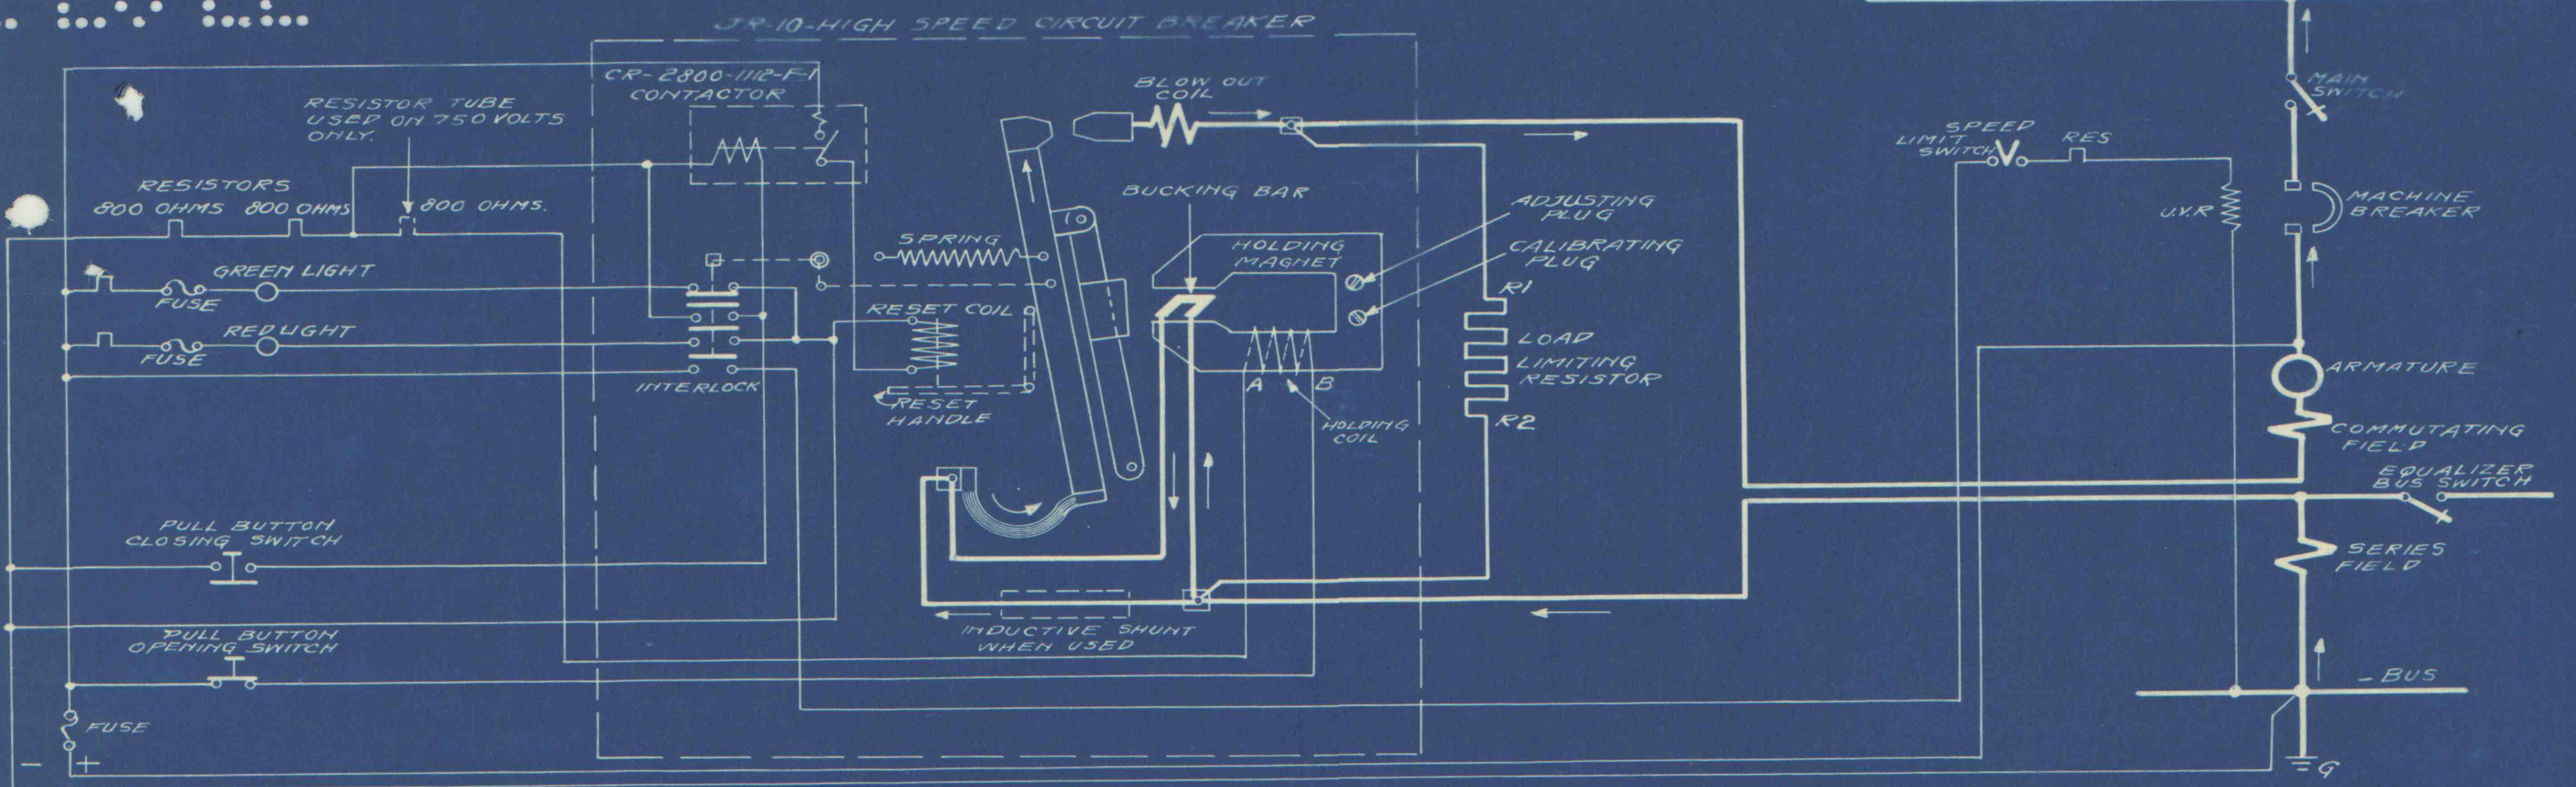


2627261-7

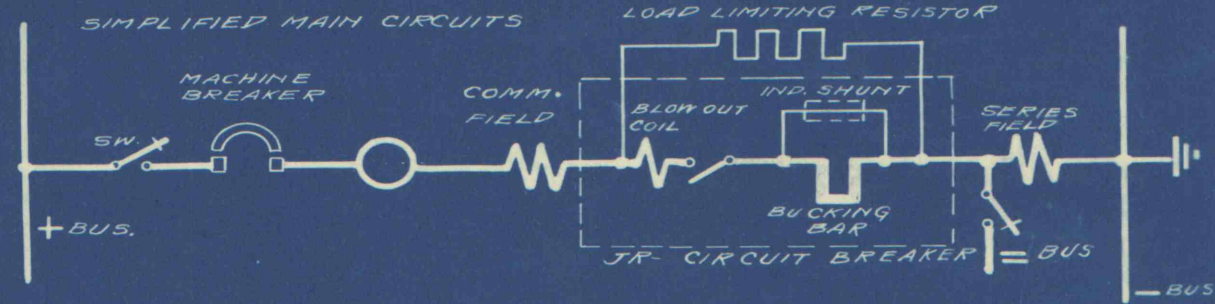

APPARATUS	COIL SPEC.	RESIS	
JR HOLDING COIL	F-3040936	2300	
JR RESET COIL	F-3040935	37.5	
CR-2800-112-F-1	F3020042	1270 OHMS	
JR-INTERLOCK			DR264-11-22
RESISTOR CONTROL	DL 1954216	1600	
RESISTOR CONTROL	DL 1955803	2400	

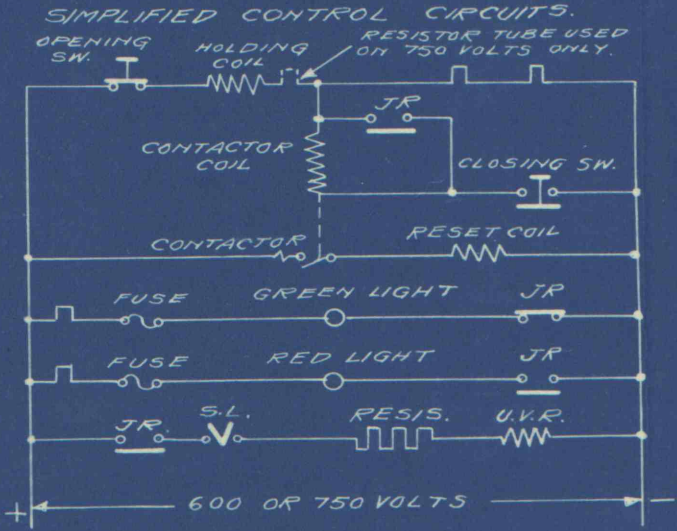

NOV 15, 1922	CHANGED HOLDING AND RESET COIL SPECIFICATIONS
V. GERA	

IMAPS # 09243
IMAPS # 09243

CONNECTIONS			
JR-10 HIGH SPEED CIRCUIT BREAKERS FOR MACHINE PROTECTION.			
FIRST MADE FOR			
BEGUN BY V. Gera Oct. 19. 22		TRACED BY V. Gera Oct. 20. 22	
FINISHED BY V. Gera Oct. 19. 22		INSPECTED Oct. 20. 22	
GENERAL ELECTRIC CO. SCHENECTADY, N. Y.		L-1926233	
R.C.		36	