

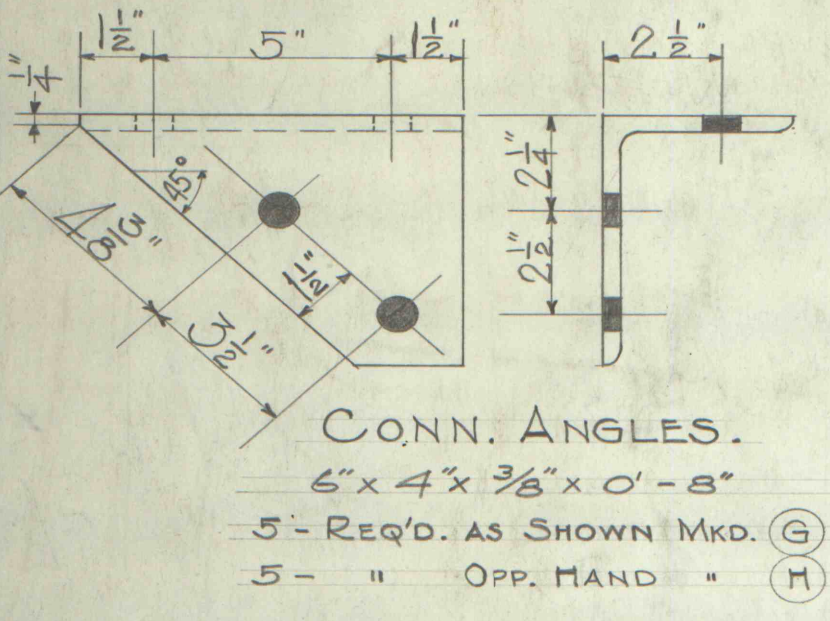
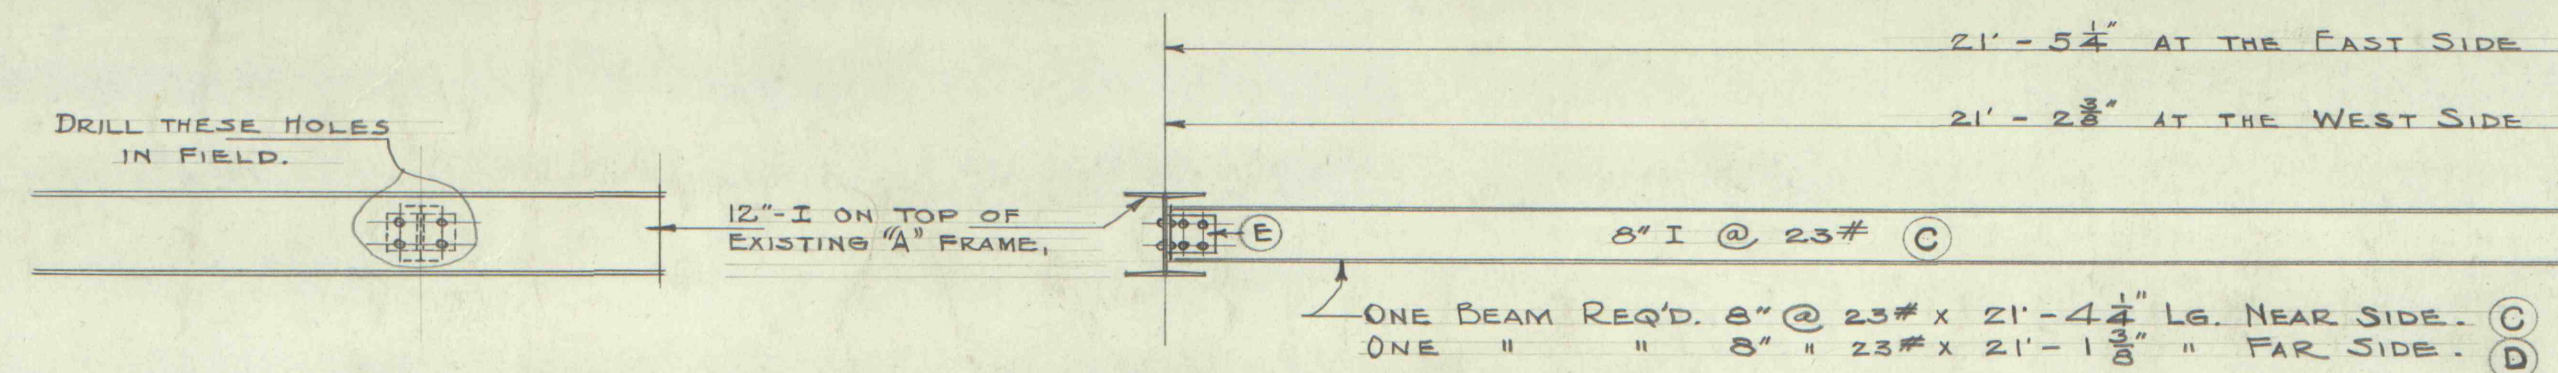
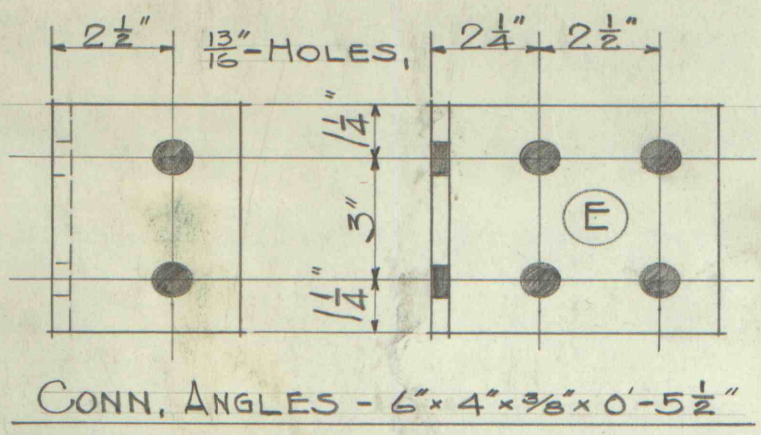
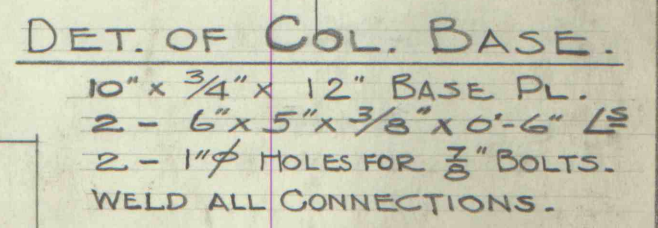
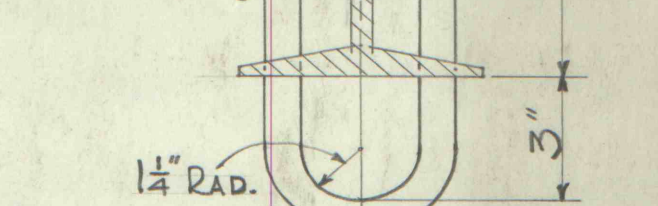
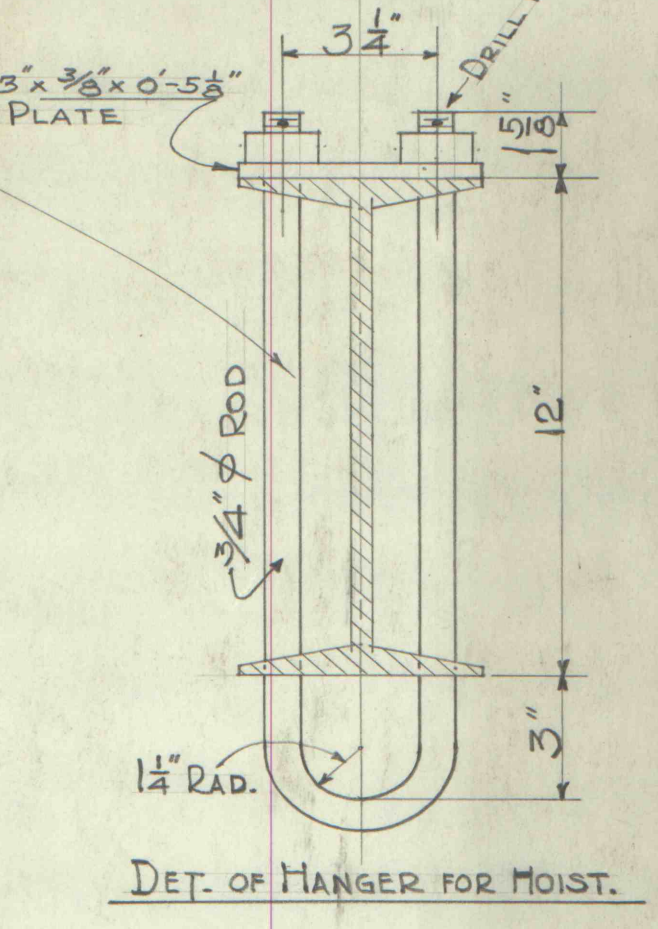
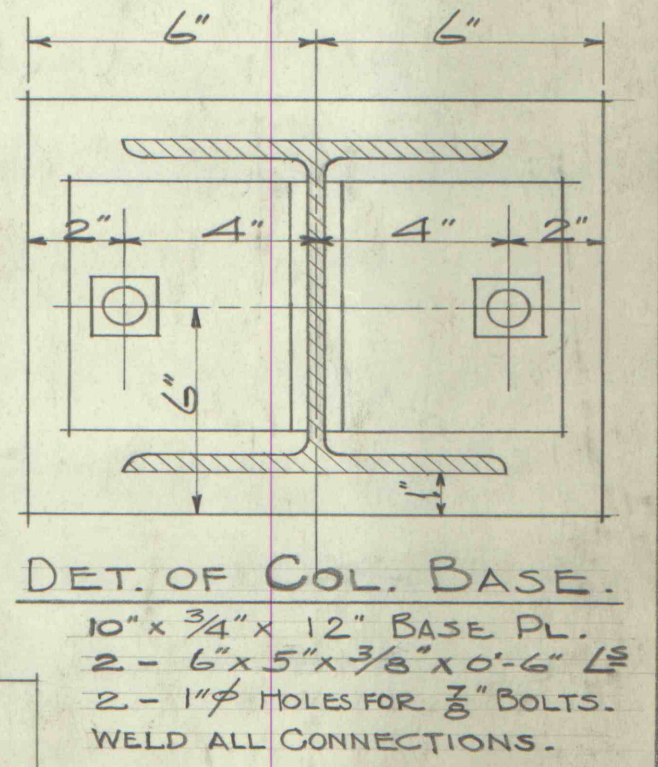
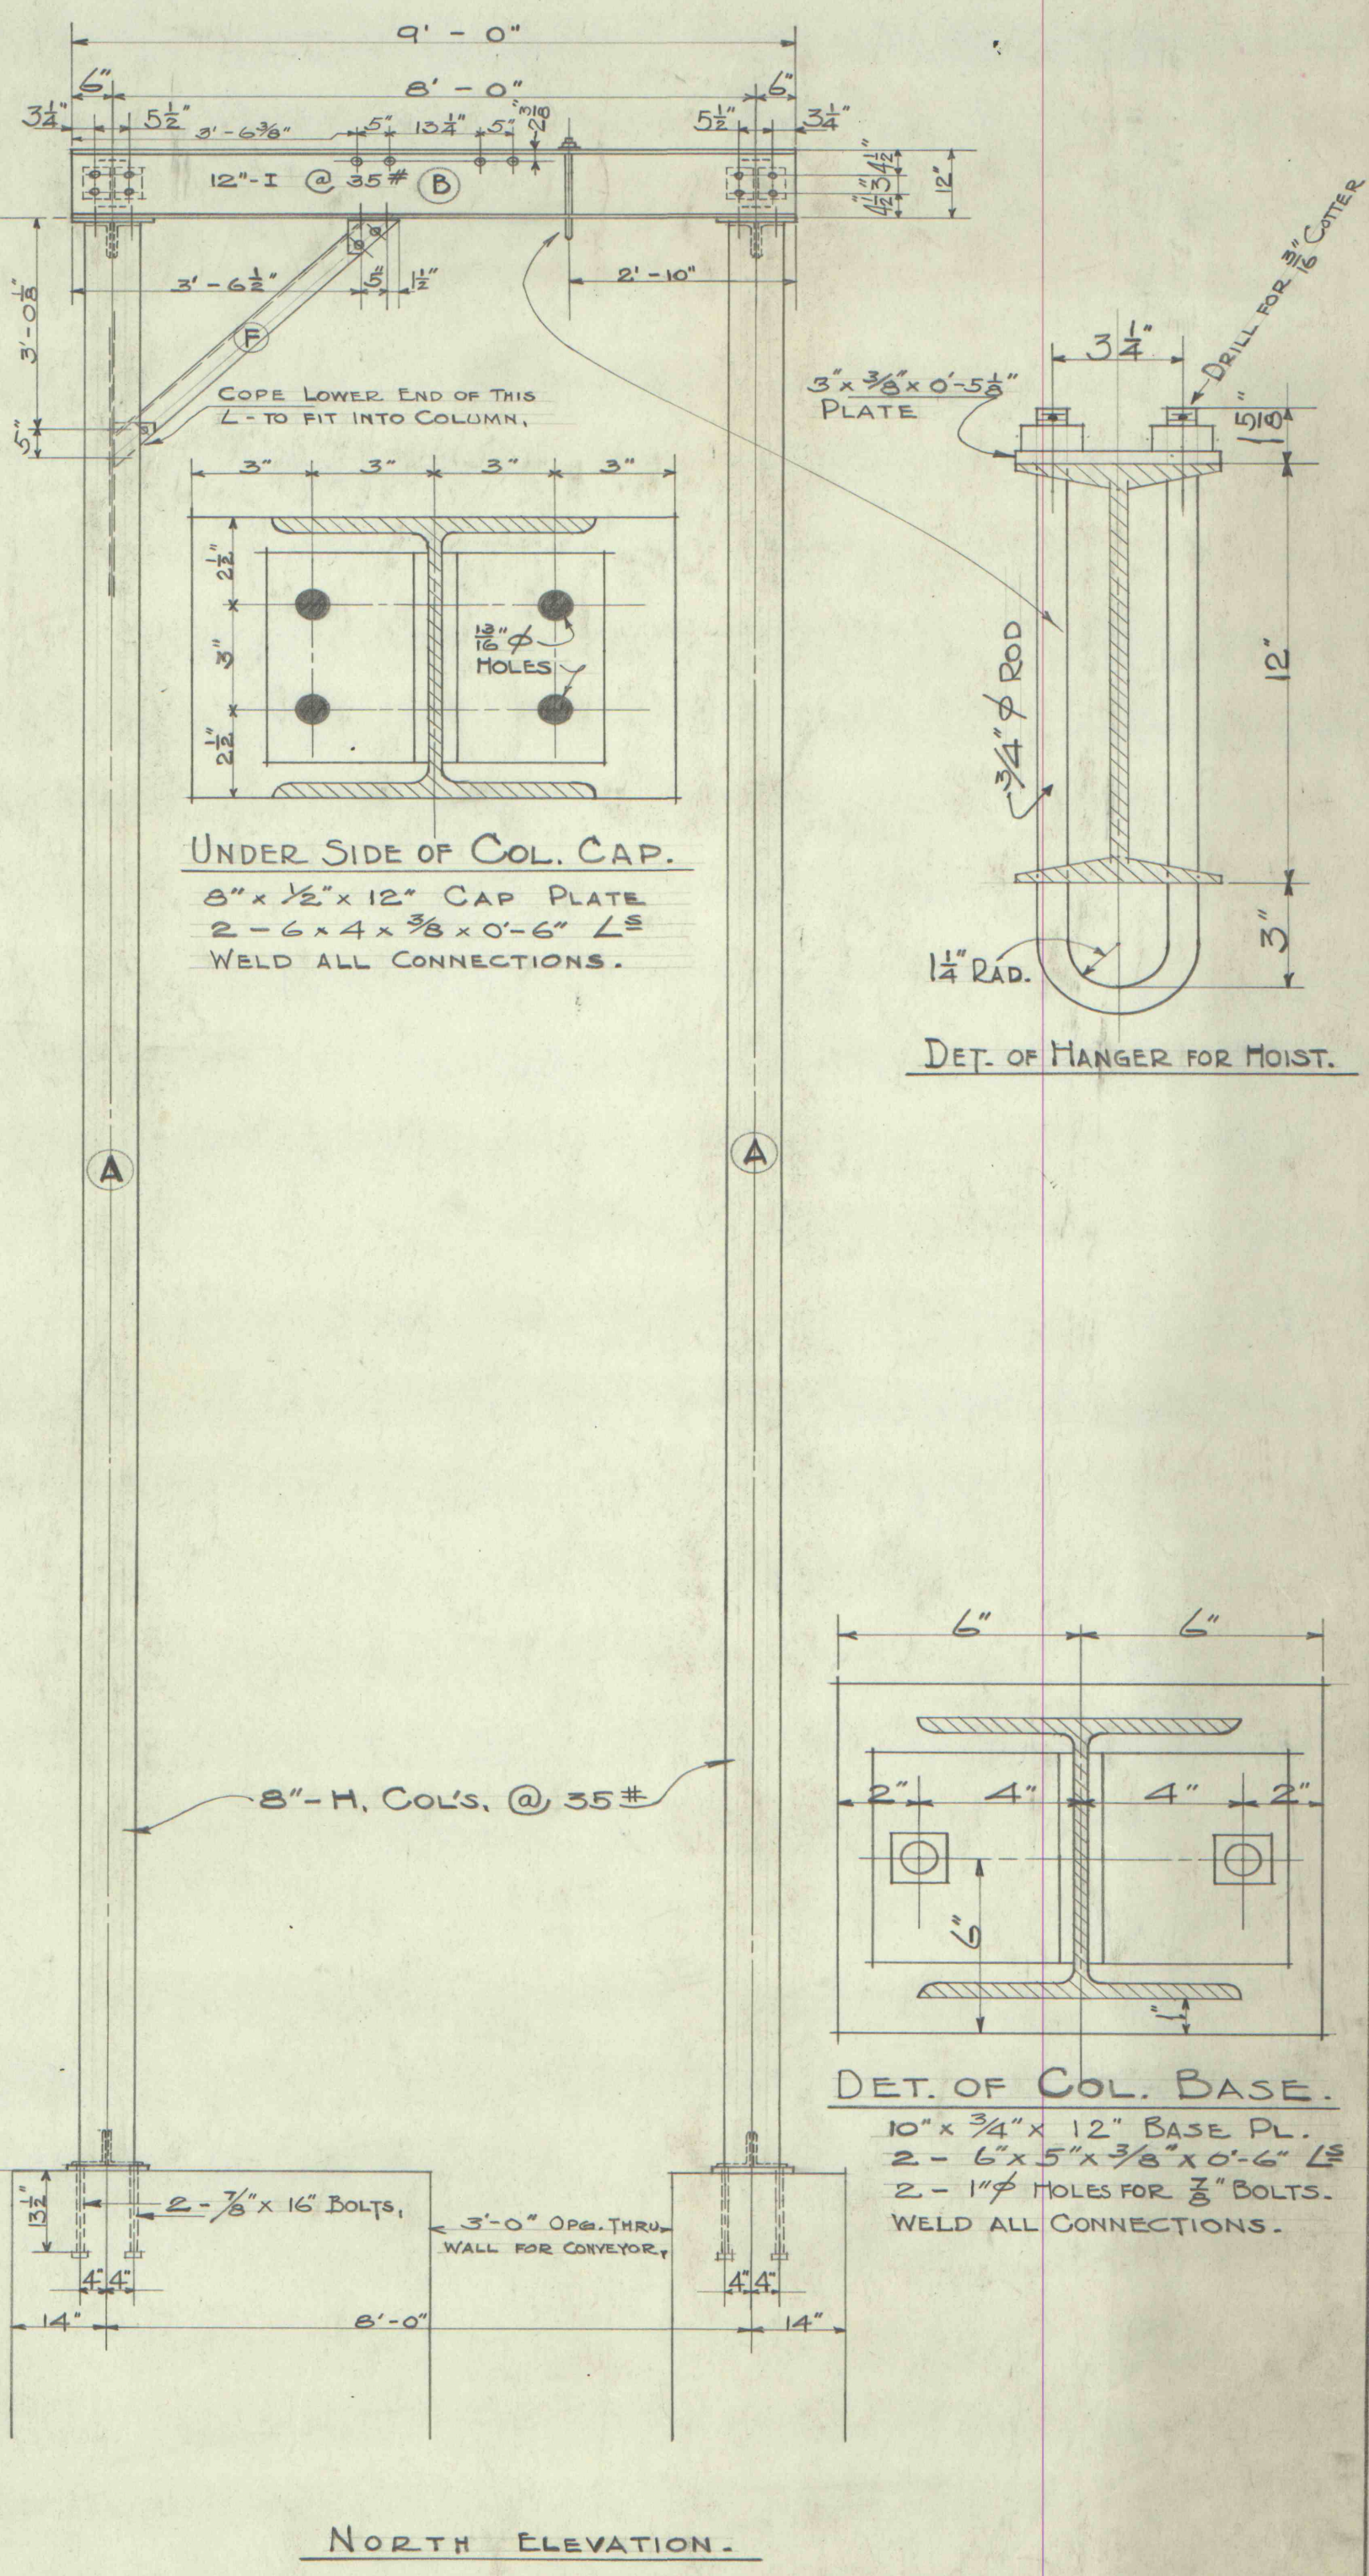


36-6778-219-229

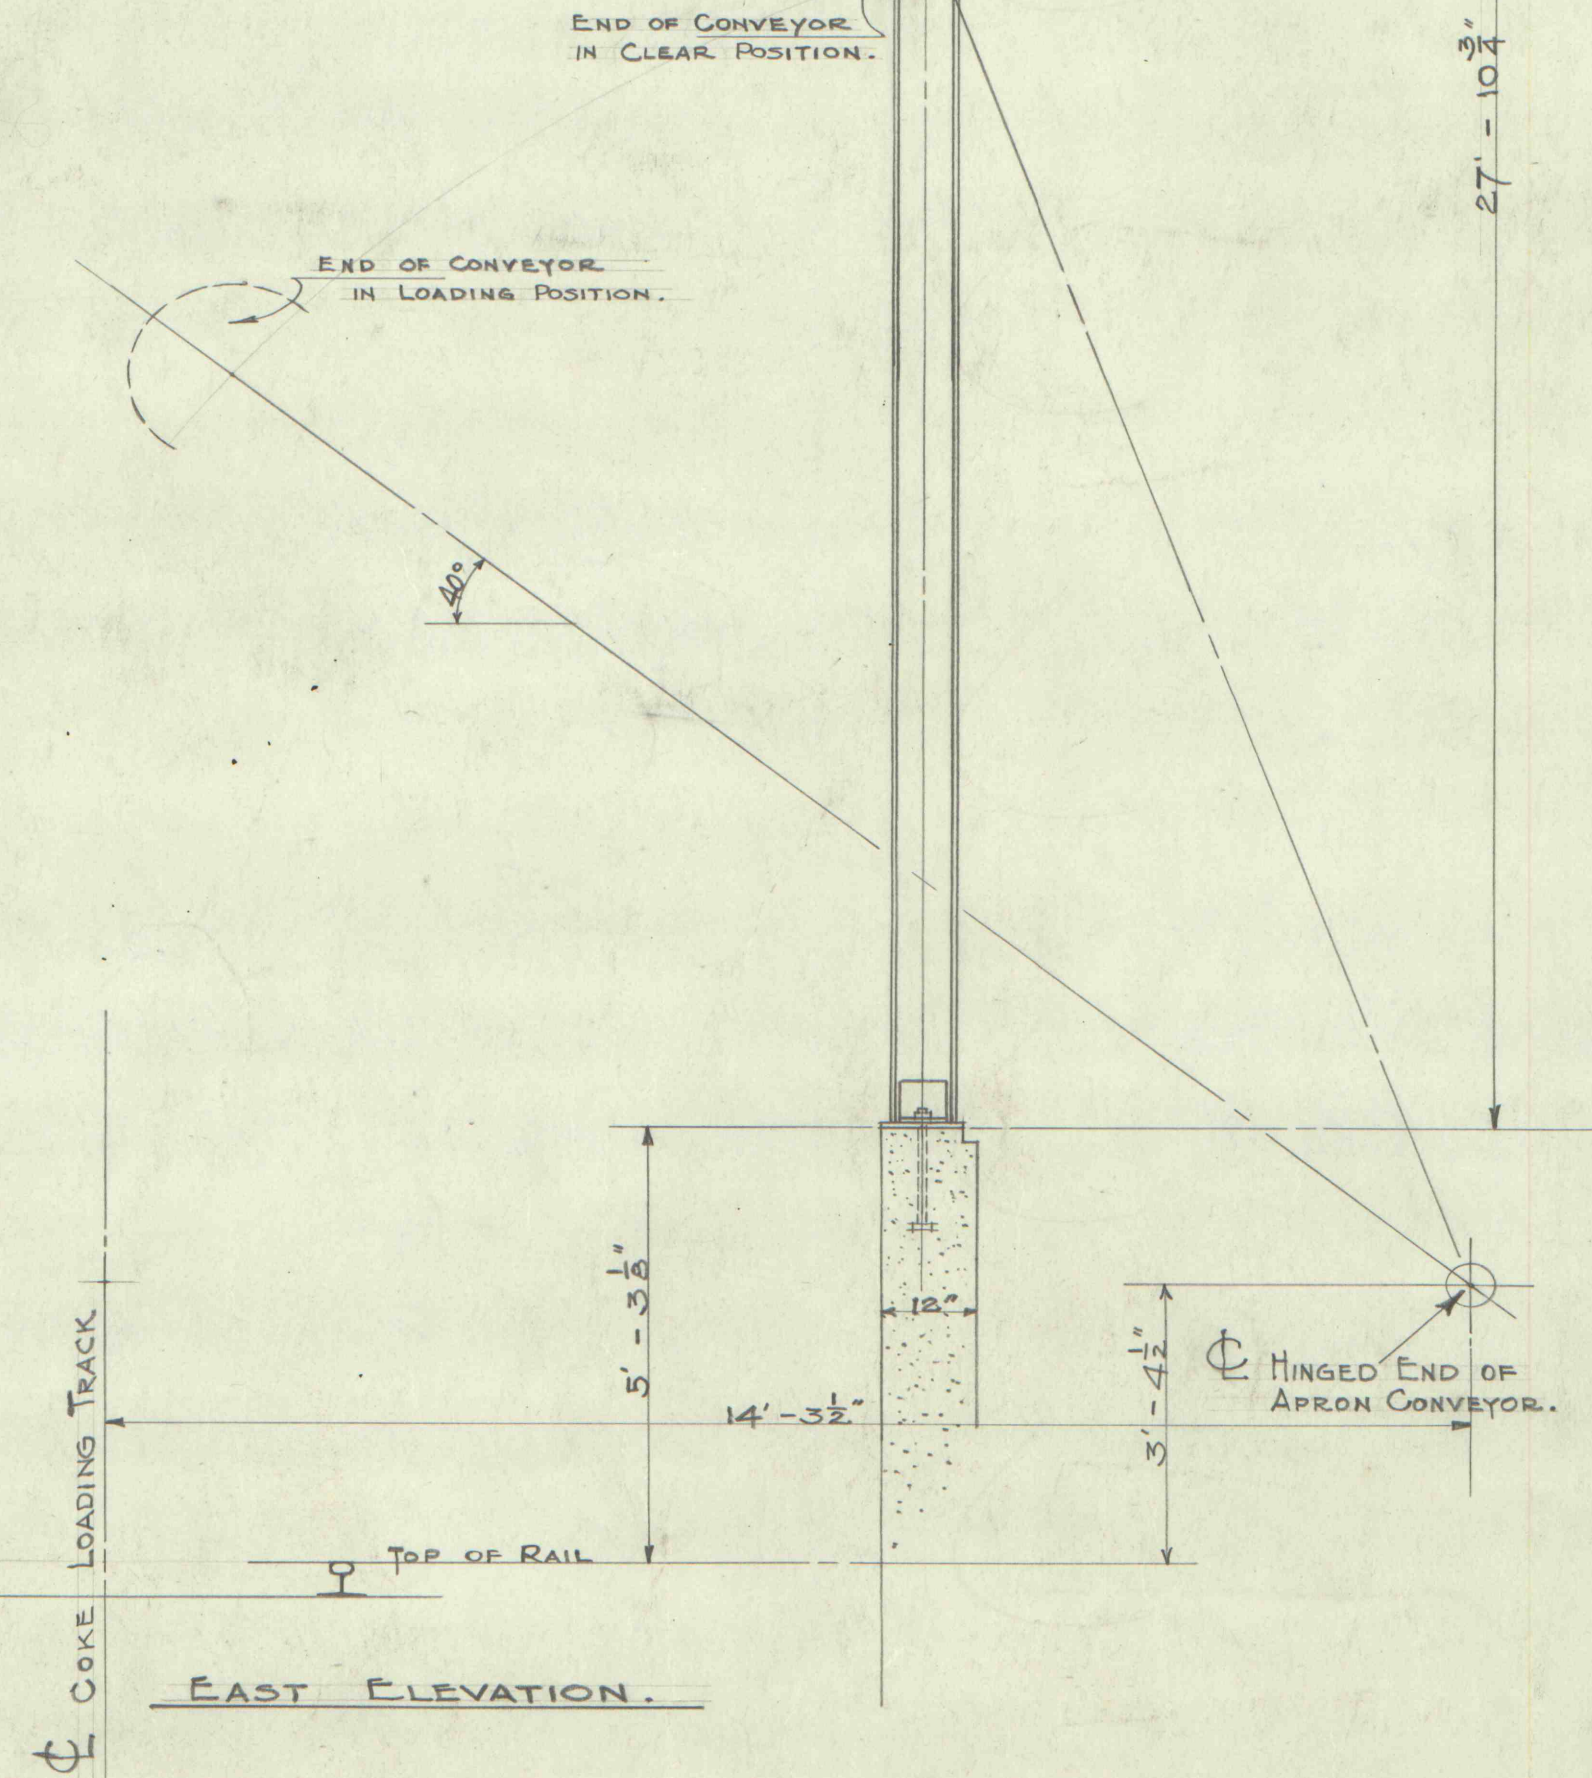

MARK	NO. REQ'D.	MAT'L.	DESCRIPTION	REMARKS
A	2	STEEL	8" H @ 35# x 27'-10 3/4"	INC. CAP & BASE
B	1	"	12" I " 35# x 9'-0"	WITH HANGER.
C	1	"	8" I " 23# x 21'-4 1/4"	TOP BEAMS
D	1	"	8" I " 23# x 21'-1 1/8"	"
E	8	"	6" x 4" x 3/8" x 0'-5 1/2" L's	BEAM CONN.
F	5	"	4" x 4" x 3/8" x 5'-0" L's	BRACES
G	5	"	6" x 4" x 3/8" x 0'-8" L's	AS SHOWN
H	5	"	6" x 4" x 3/8" x 0'-8" L's	OPP. HAND

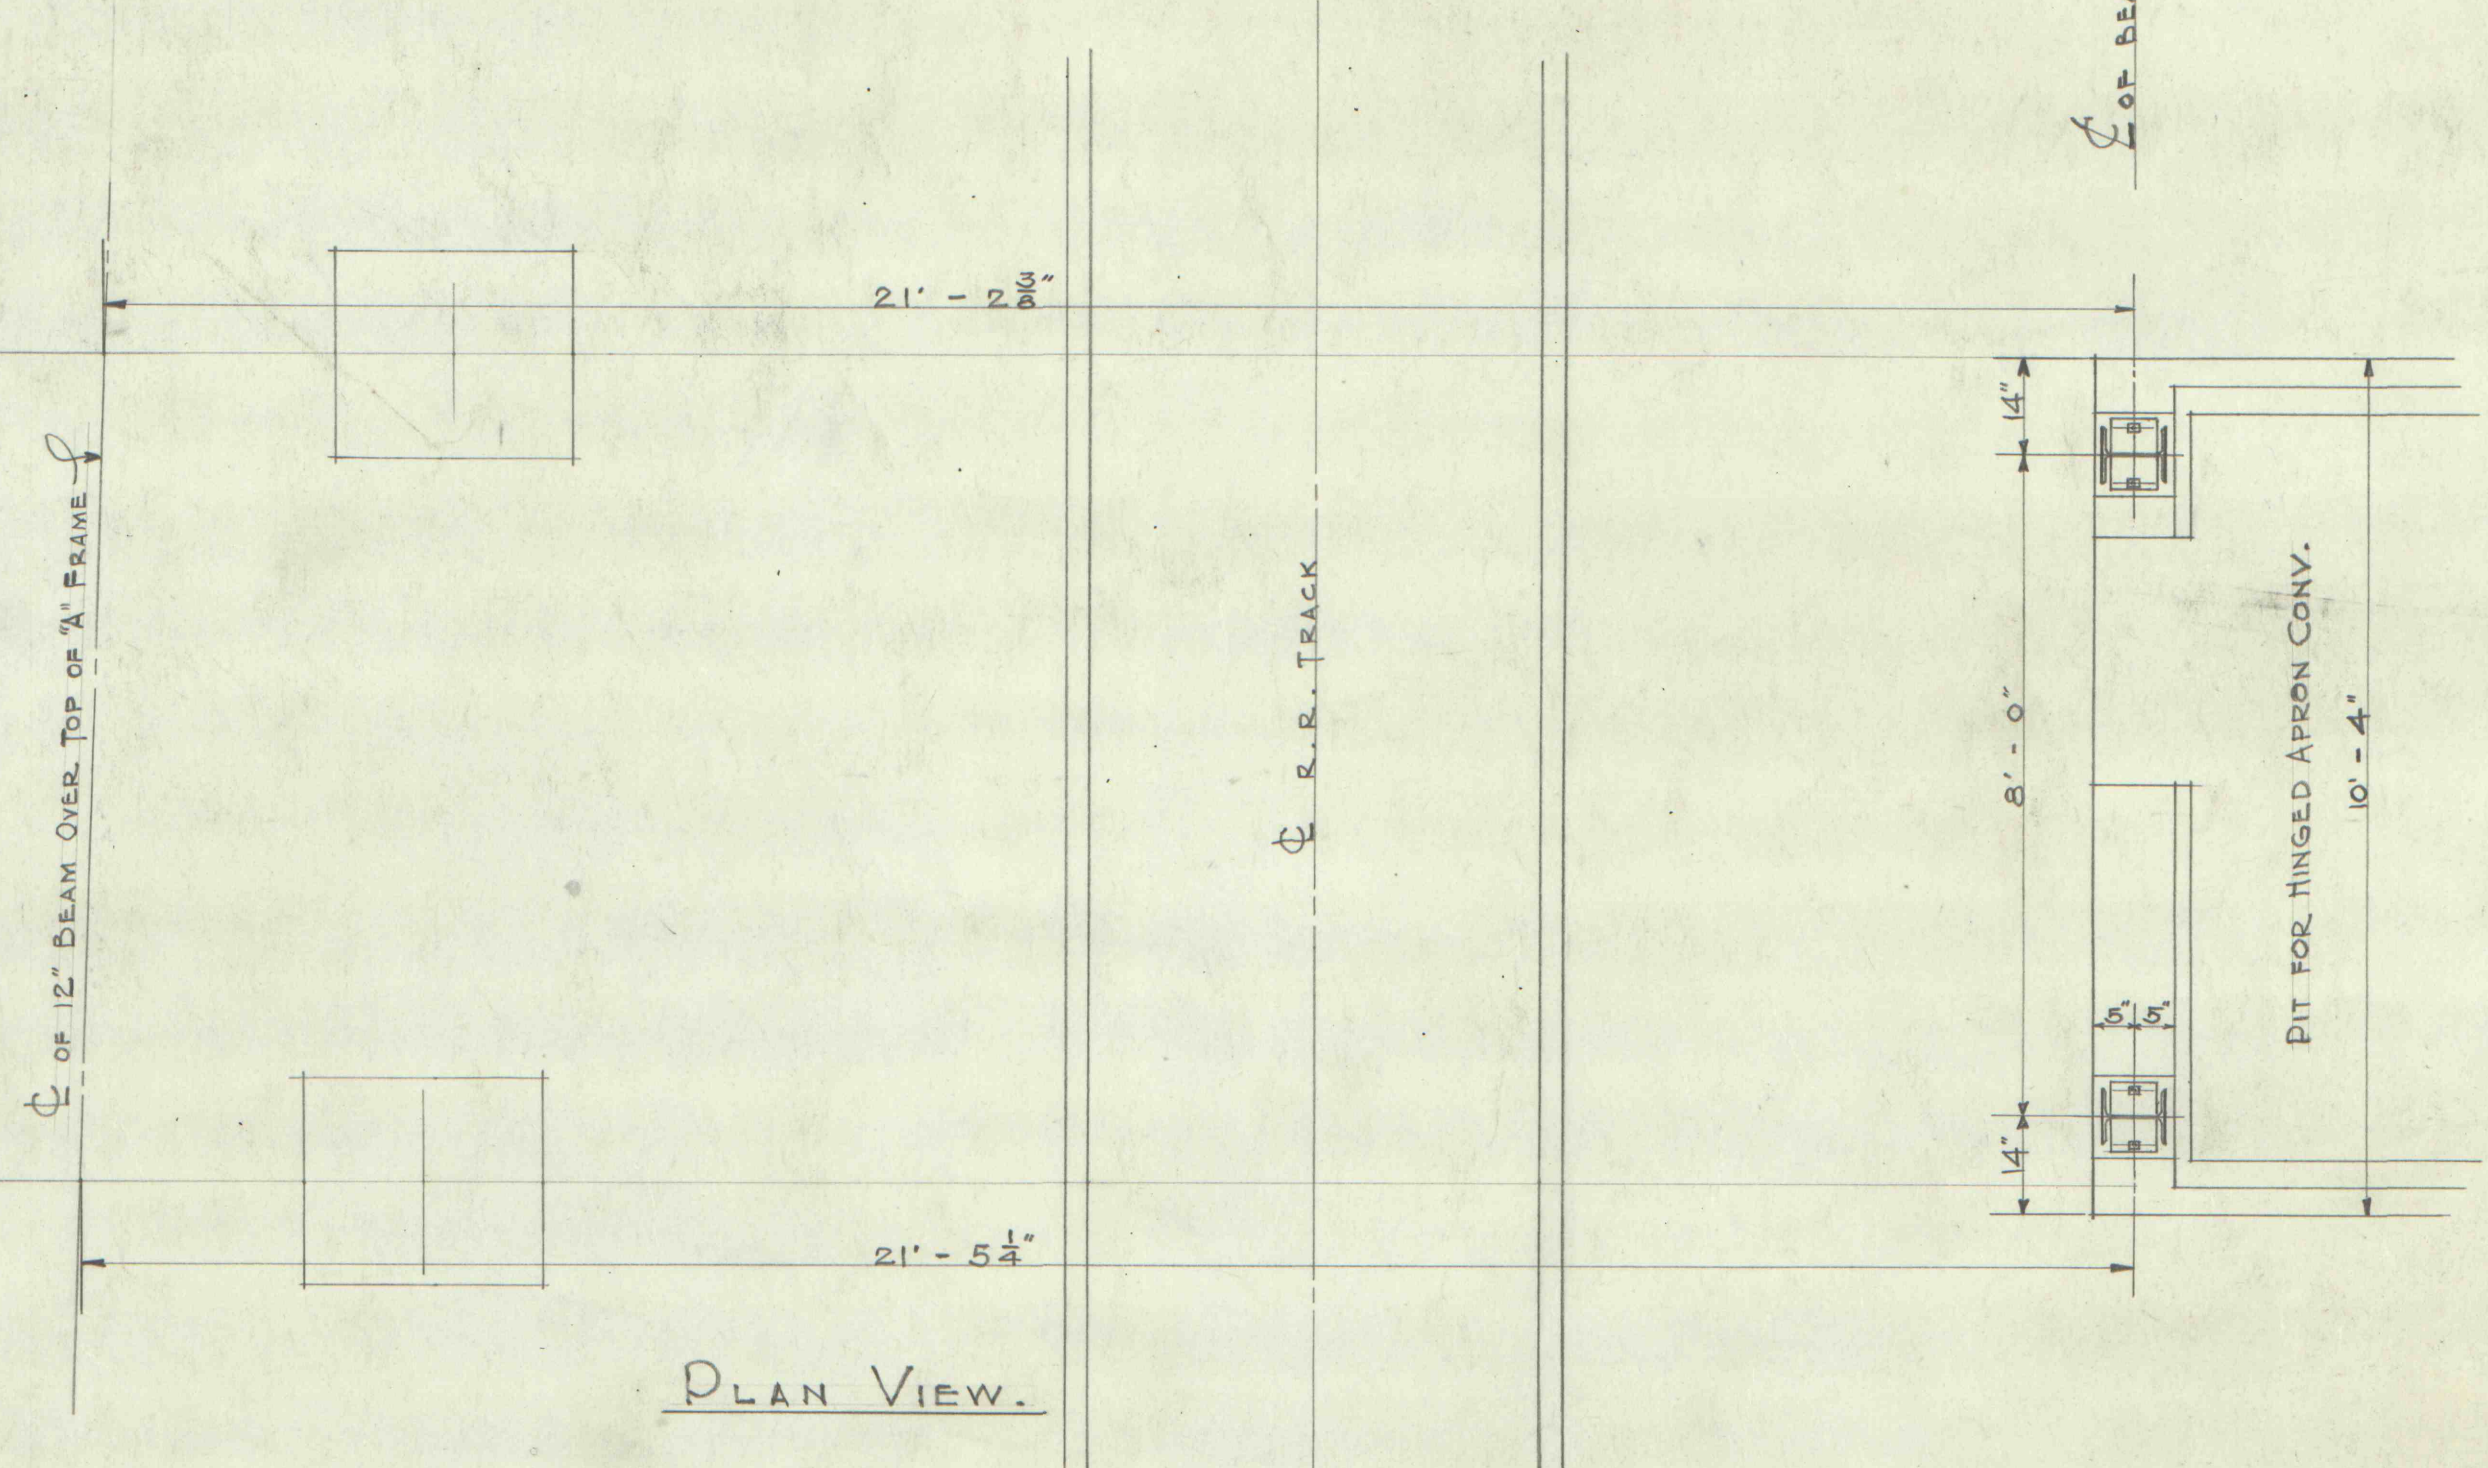

ROCHESTER & PITTSBURGH COAL CO.
ENGINEERING DEPT., INDIANA, PA.
SUPPORT FOR MOIST ON
HINGED APRON CONVEYOR
ERNEST COKE HANDLING
MADE BY F.P.S. SCALE 3/8" = 1'-0"
TRACED BY " DATE 8-16-40
CHECKED BY " NO.

ALL HOLES 1/2" FOR 3/8" BOLTS, UNLESS OTHERWISE NOTED.

IMAPS# 09255

622-672-3449-96