


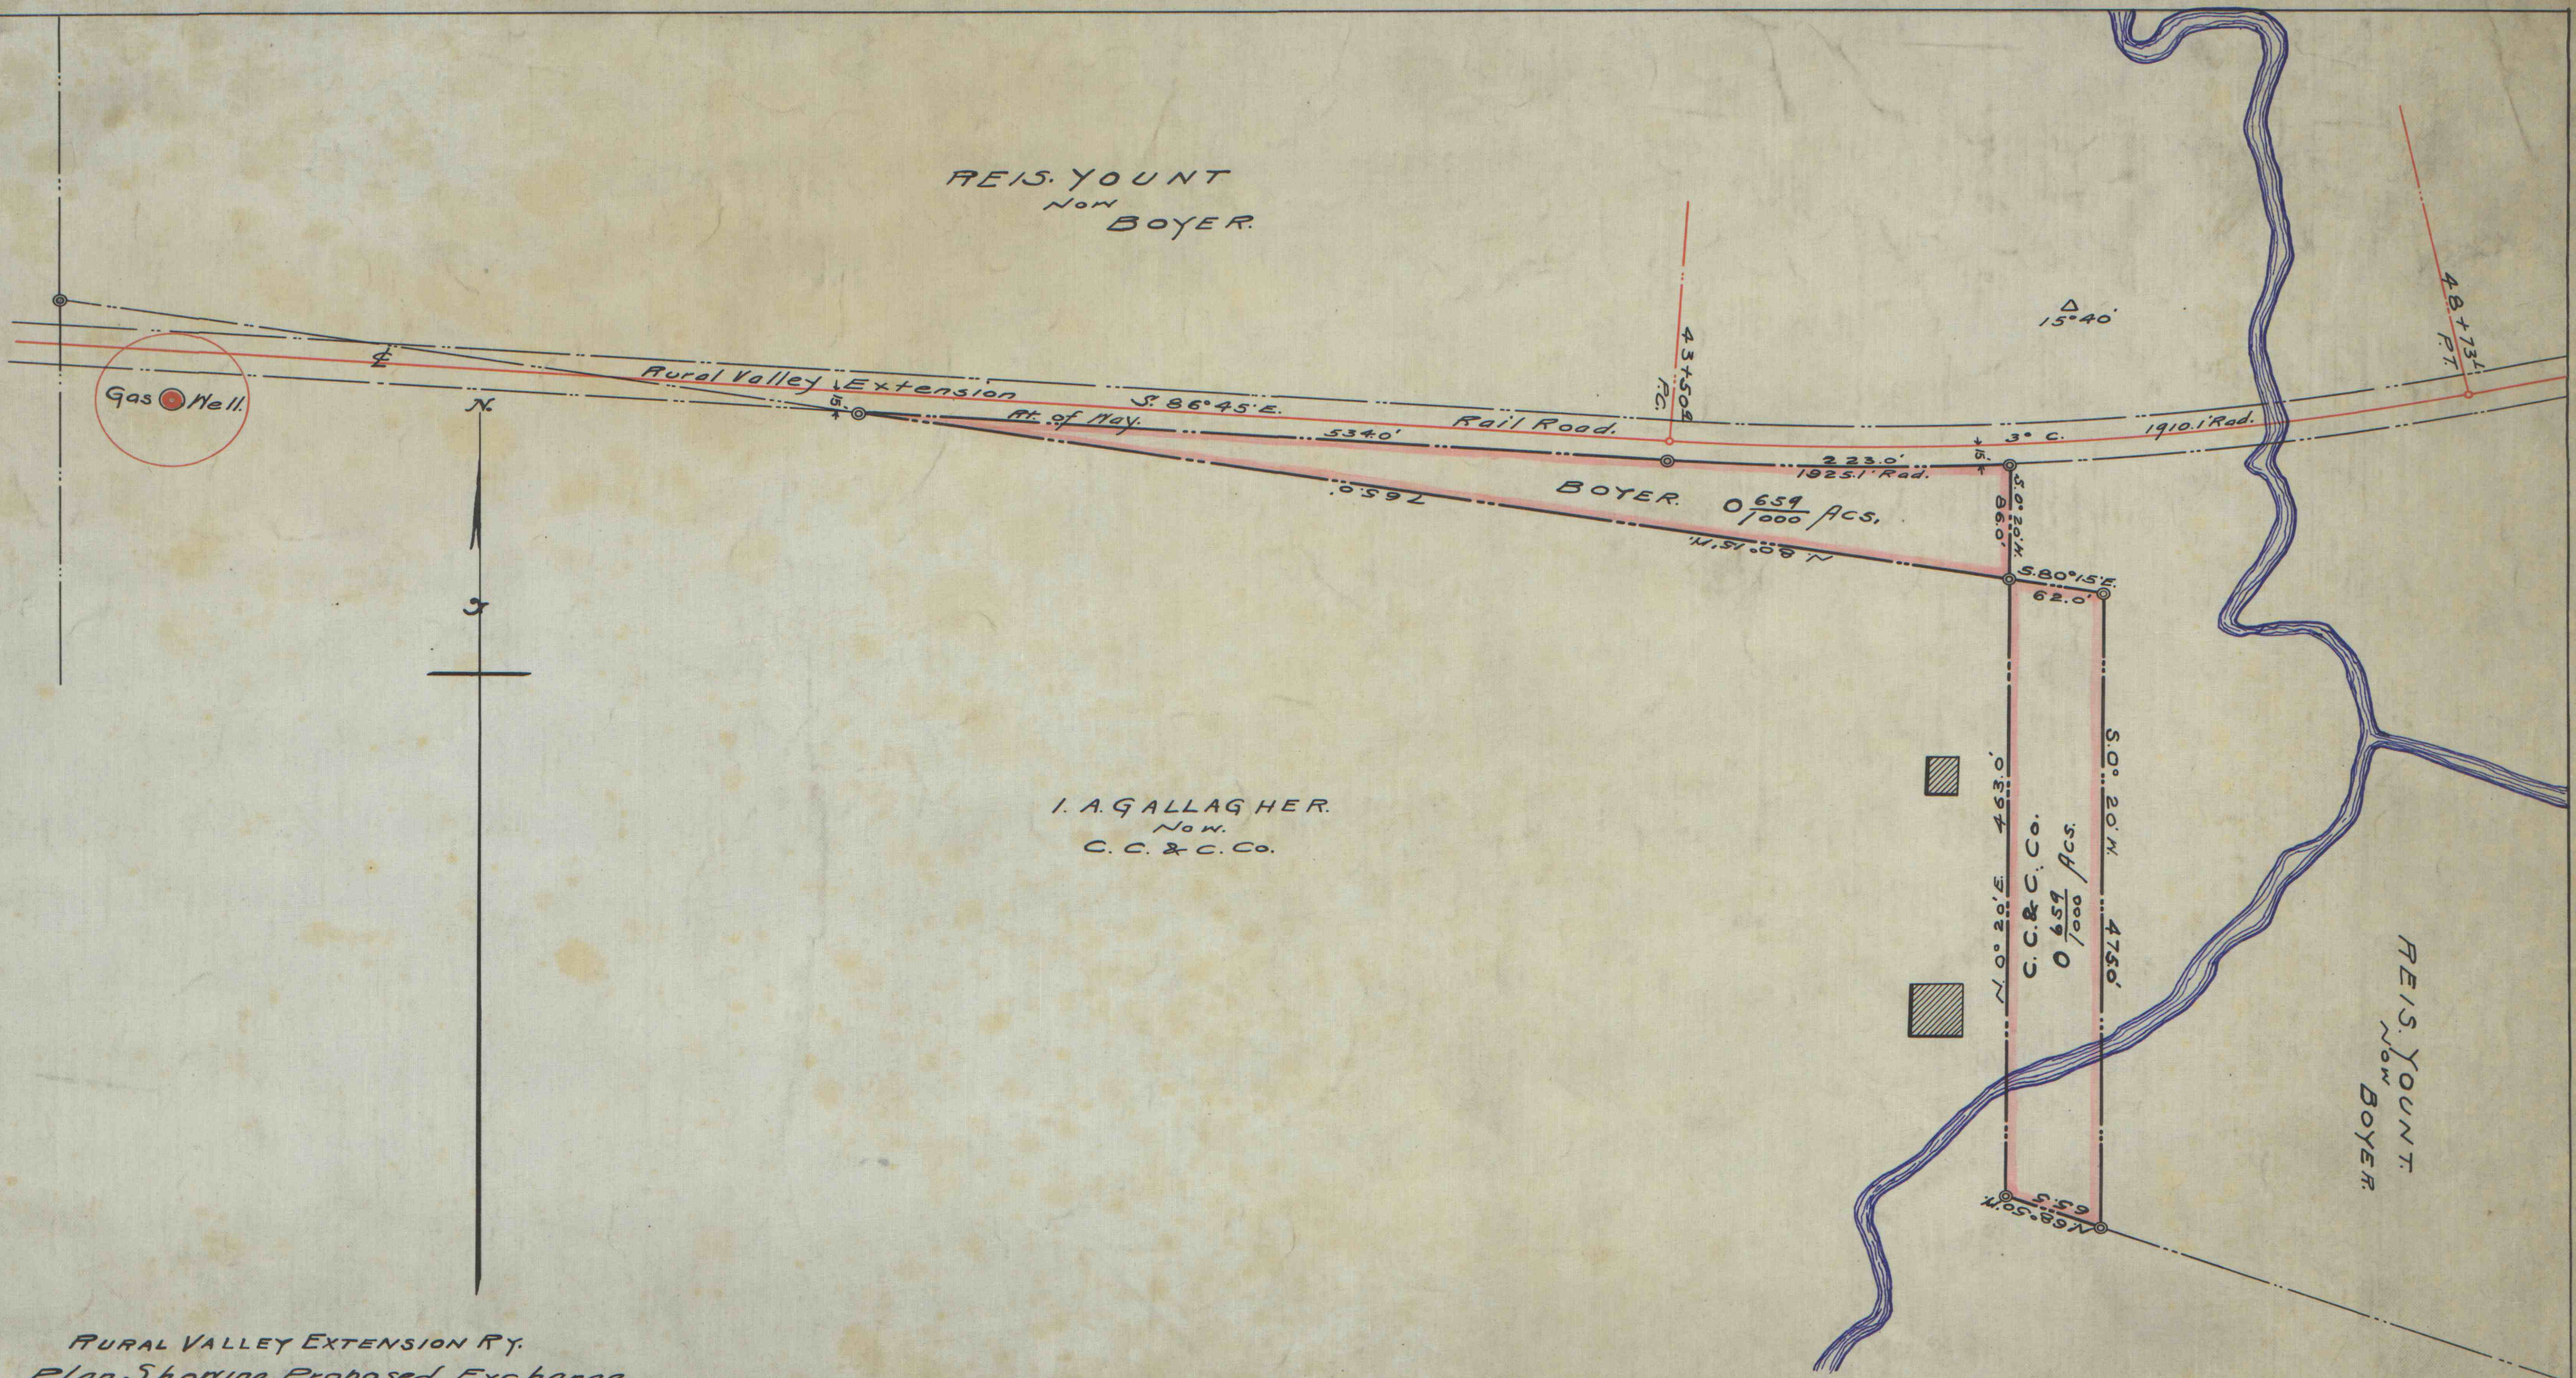

RURAL VALLEY EXTENSION RY.
Plan Showing Proposed Exchange
With
BOYER.

Conn. Twp. Arm. Co. Pa.
June, 1909. Scale 1"=100'

M.C.

File No. 83-B-10

IMAPS # 09256

622.186-1331-96

File No. 83-B-10

