

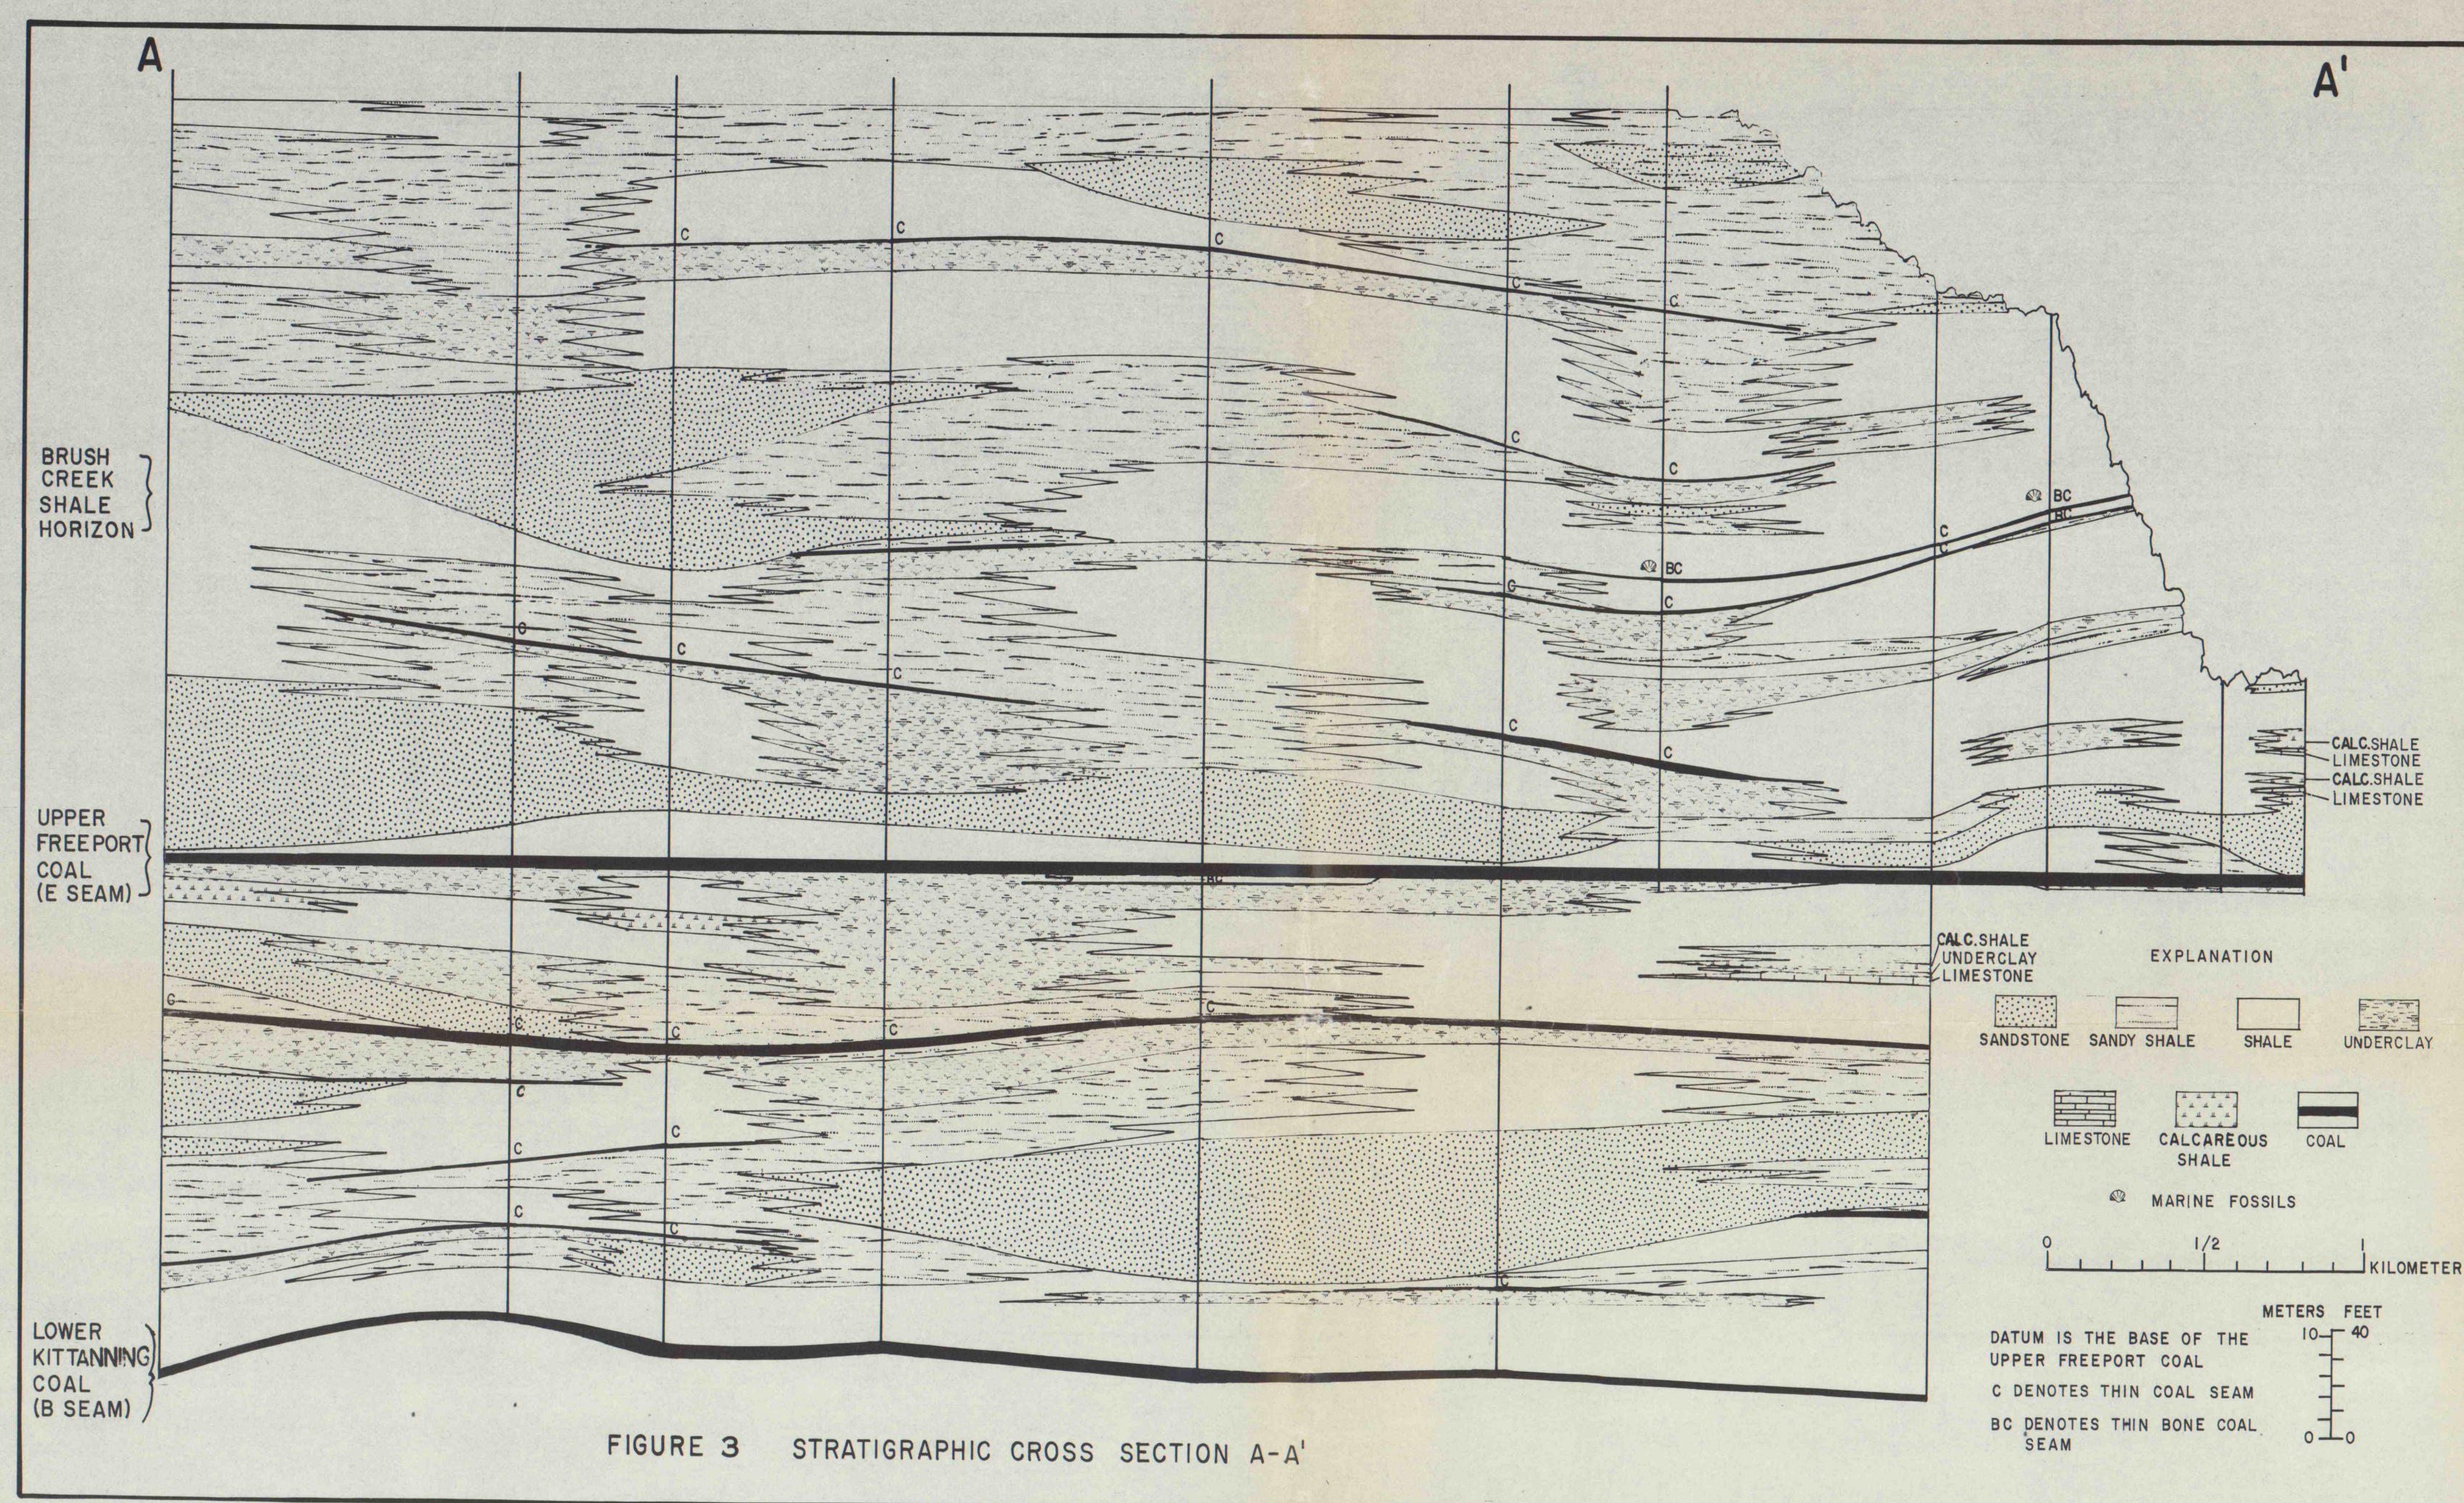


FIGURE 3 STRATIGRAPHIC CROSS SECTION A-A'

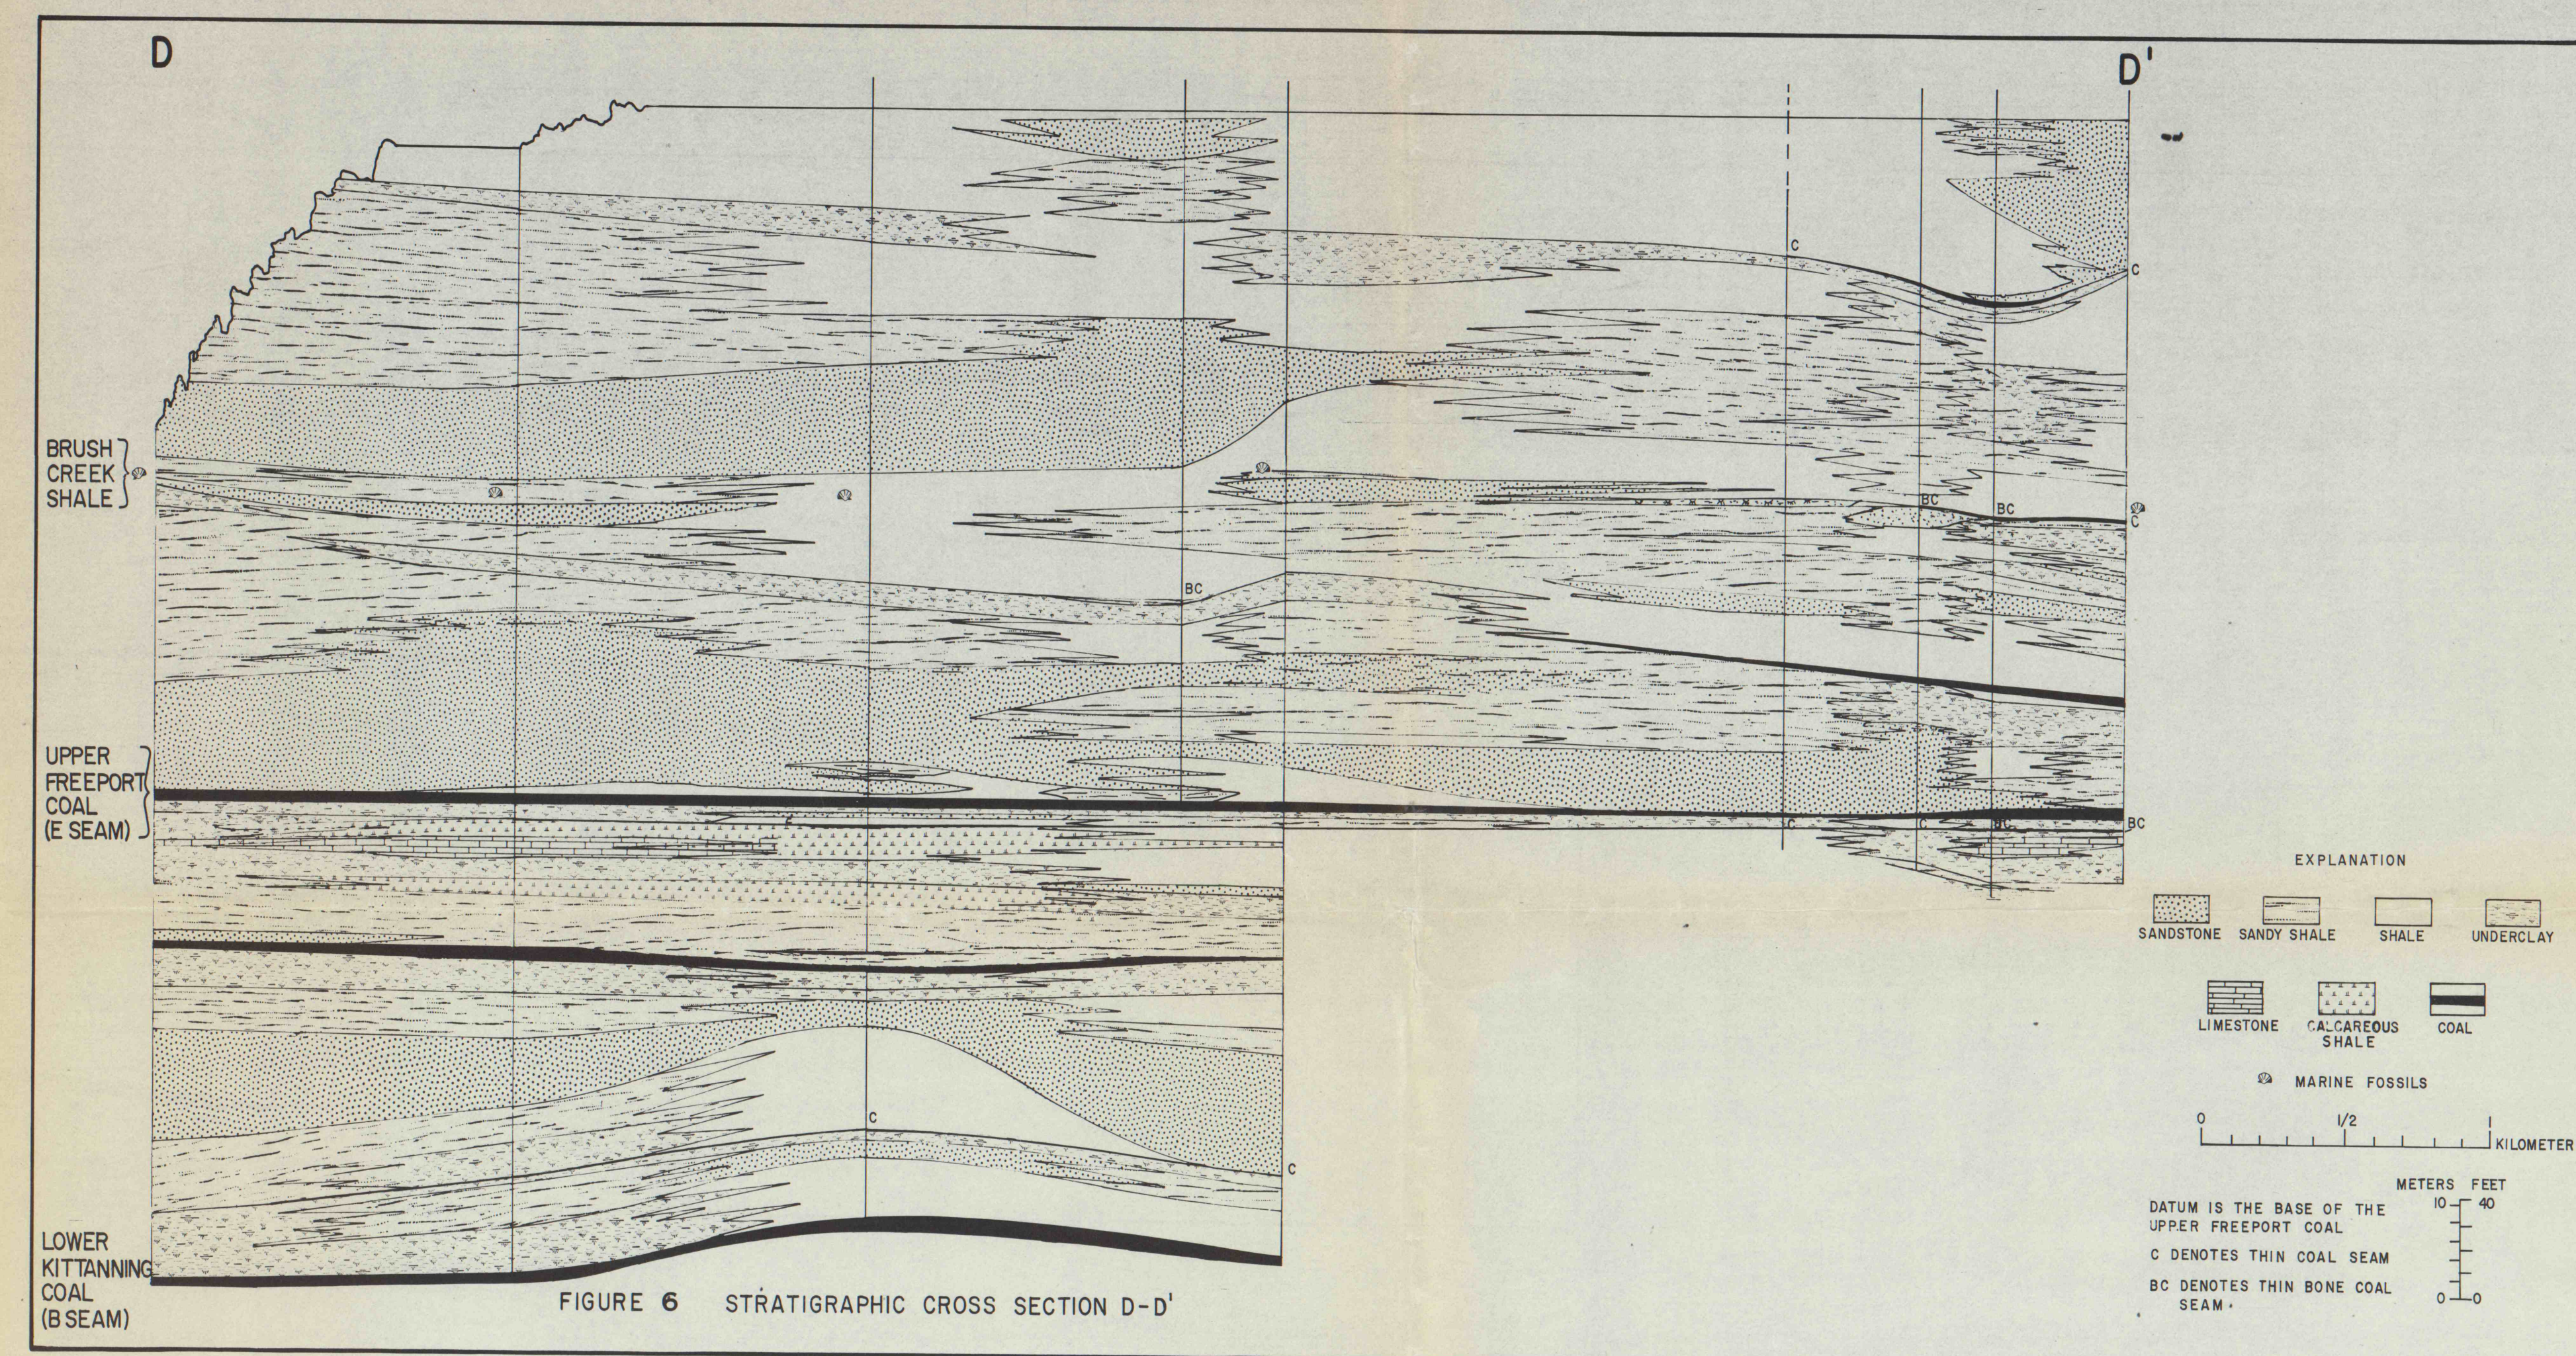


FIGURE 6 STRATIGRAPHIC CROSS SECTION D-D'

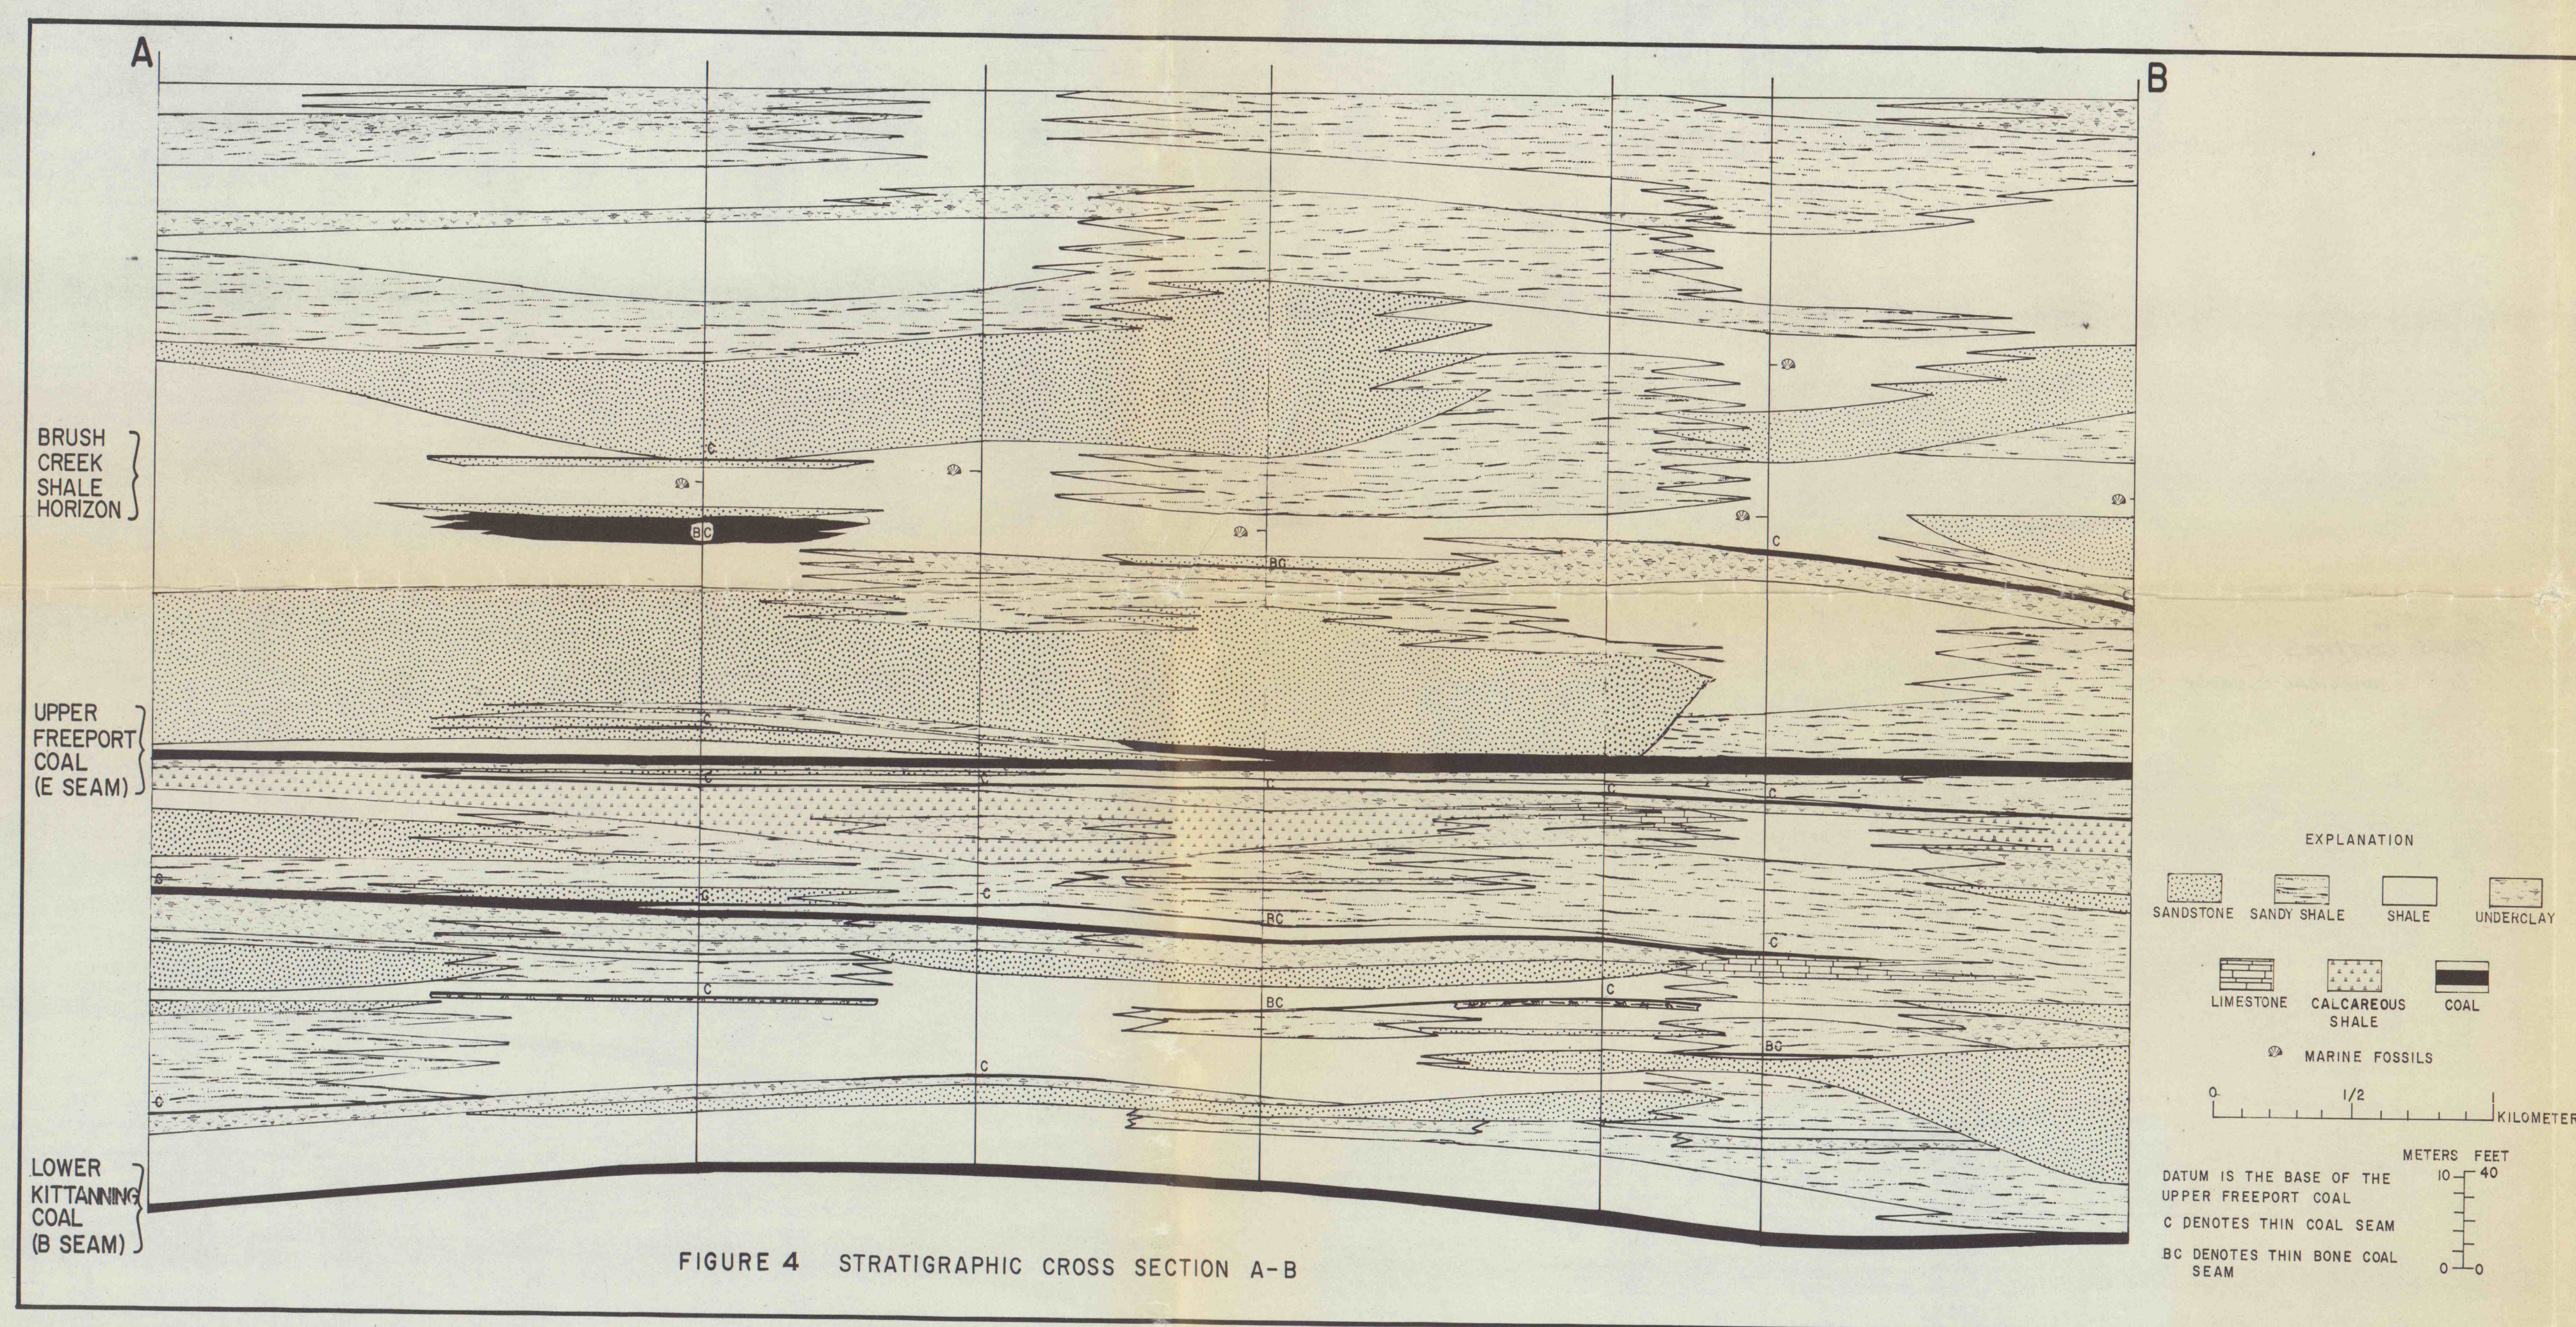


FIGURE 4 STRATIGRAPHIC CROSS SECTION A-B

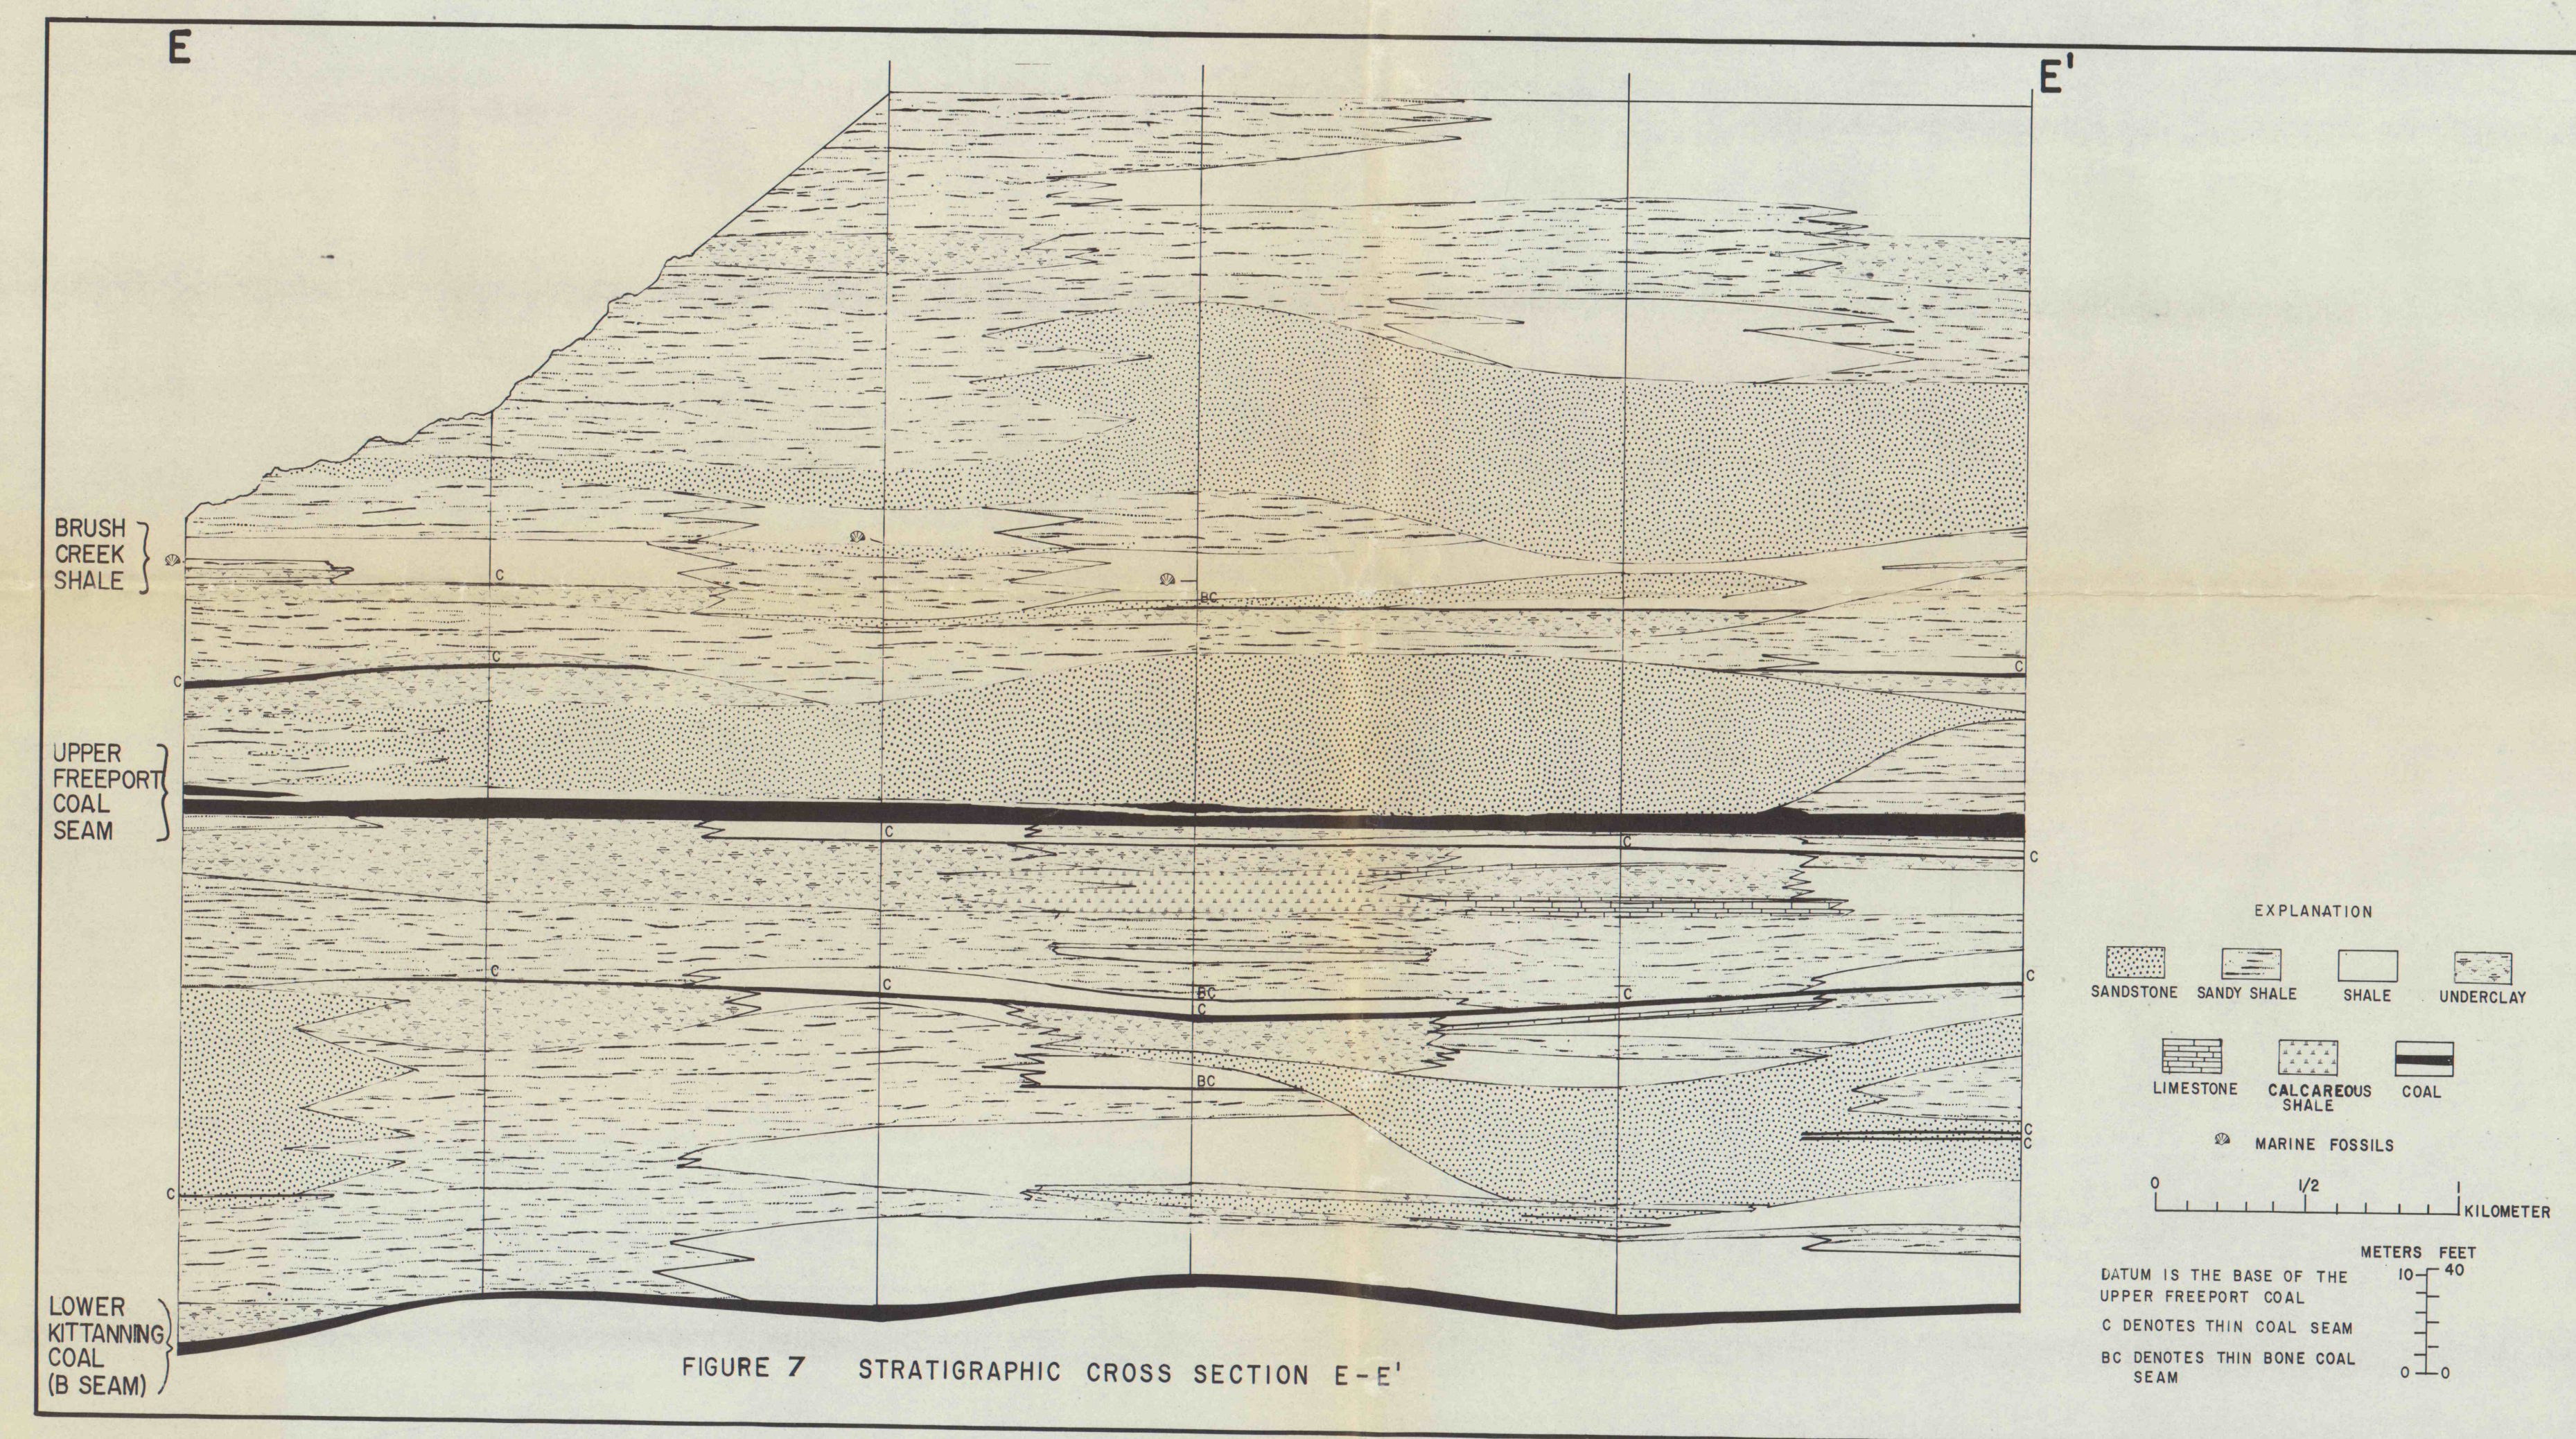


FIGURE 7 STRATIGRAPHIC CROSS SECTION E-E'

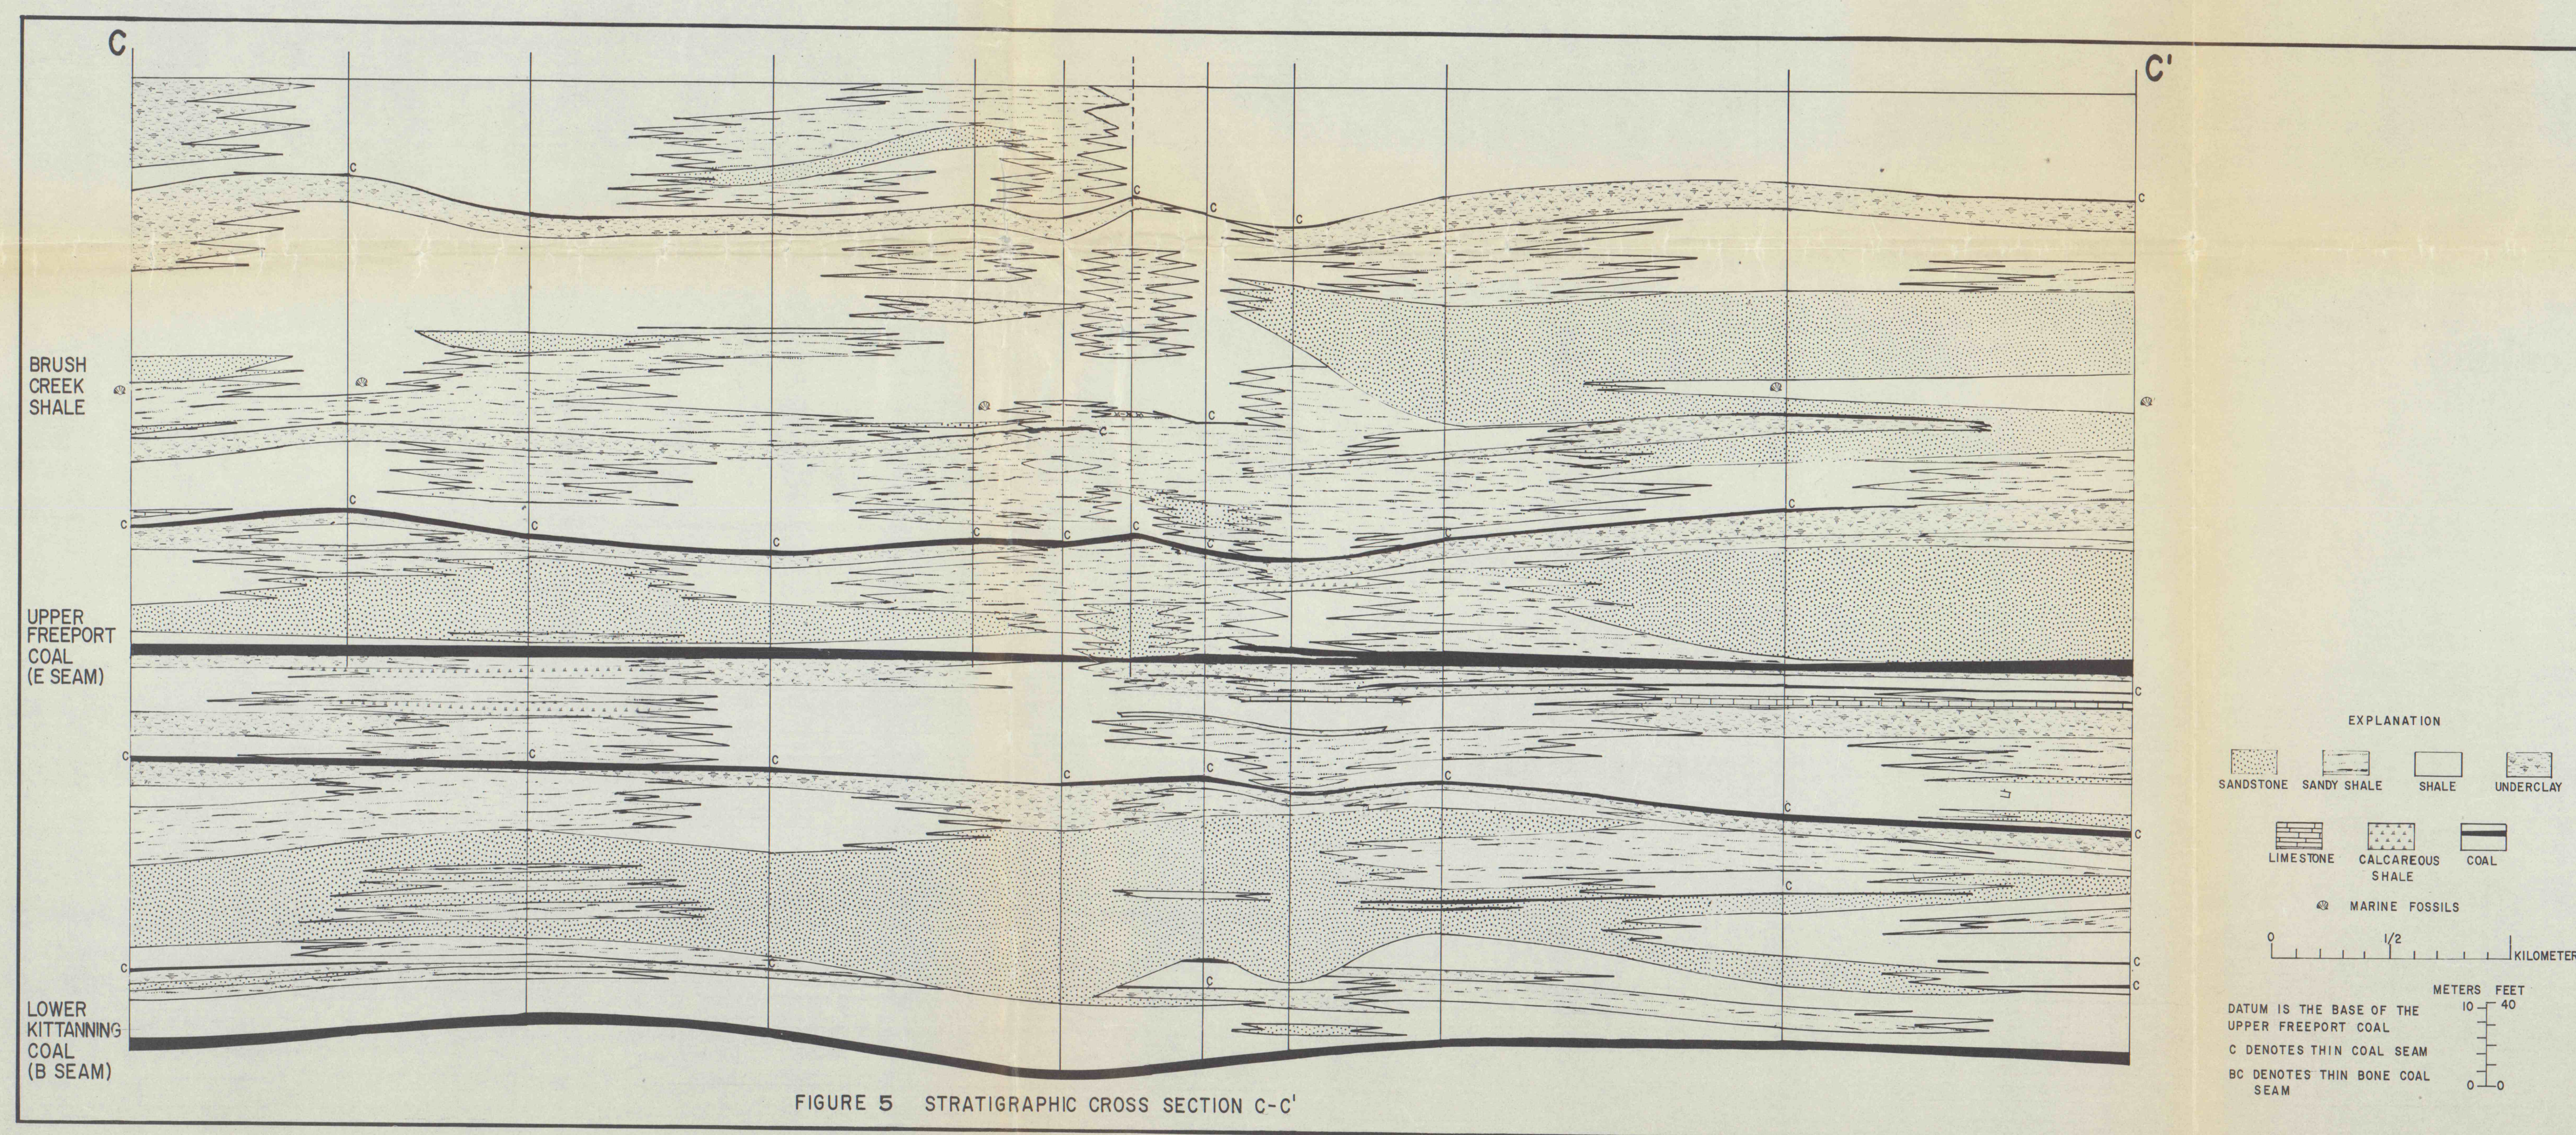


FIGURE 5 STRATIGRAPHIC CROSS SECTION C-C'

STRATIGRAPHIC CROSS SECTIONS WITHIN THE HOMER CITY, PENNSYLVANIA,
DEDICATED COAL RESERVE AREA

By
R. W. Stanton and C. B. Cecil
1983

This report is preliminary and has not
been reviewed for conformity with U.S.
Geological Survey editorial standards
and stratigraphic nomenclature.

IMAP # 09463