



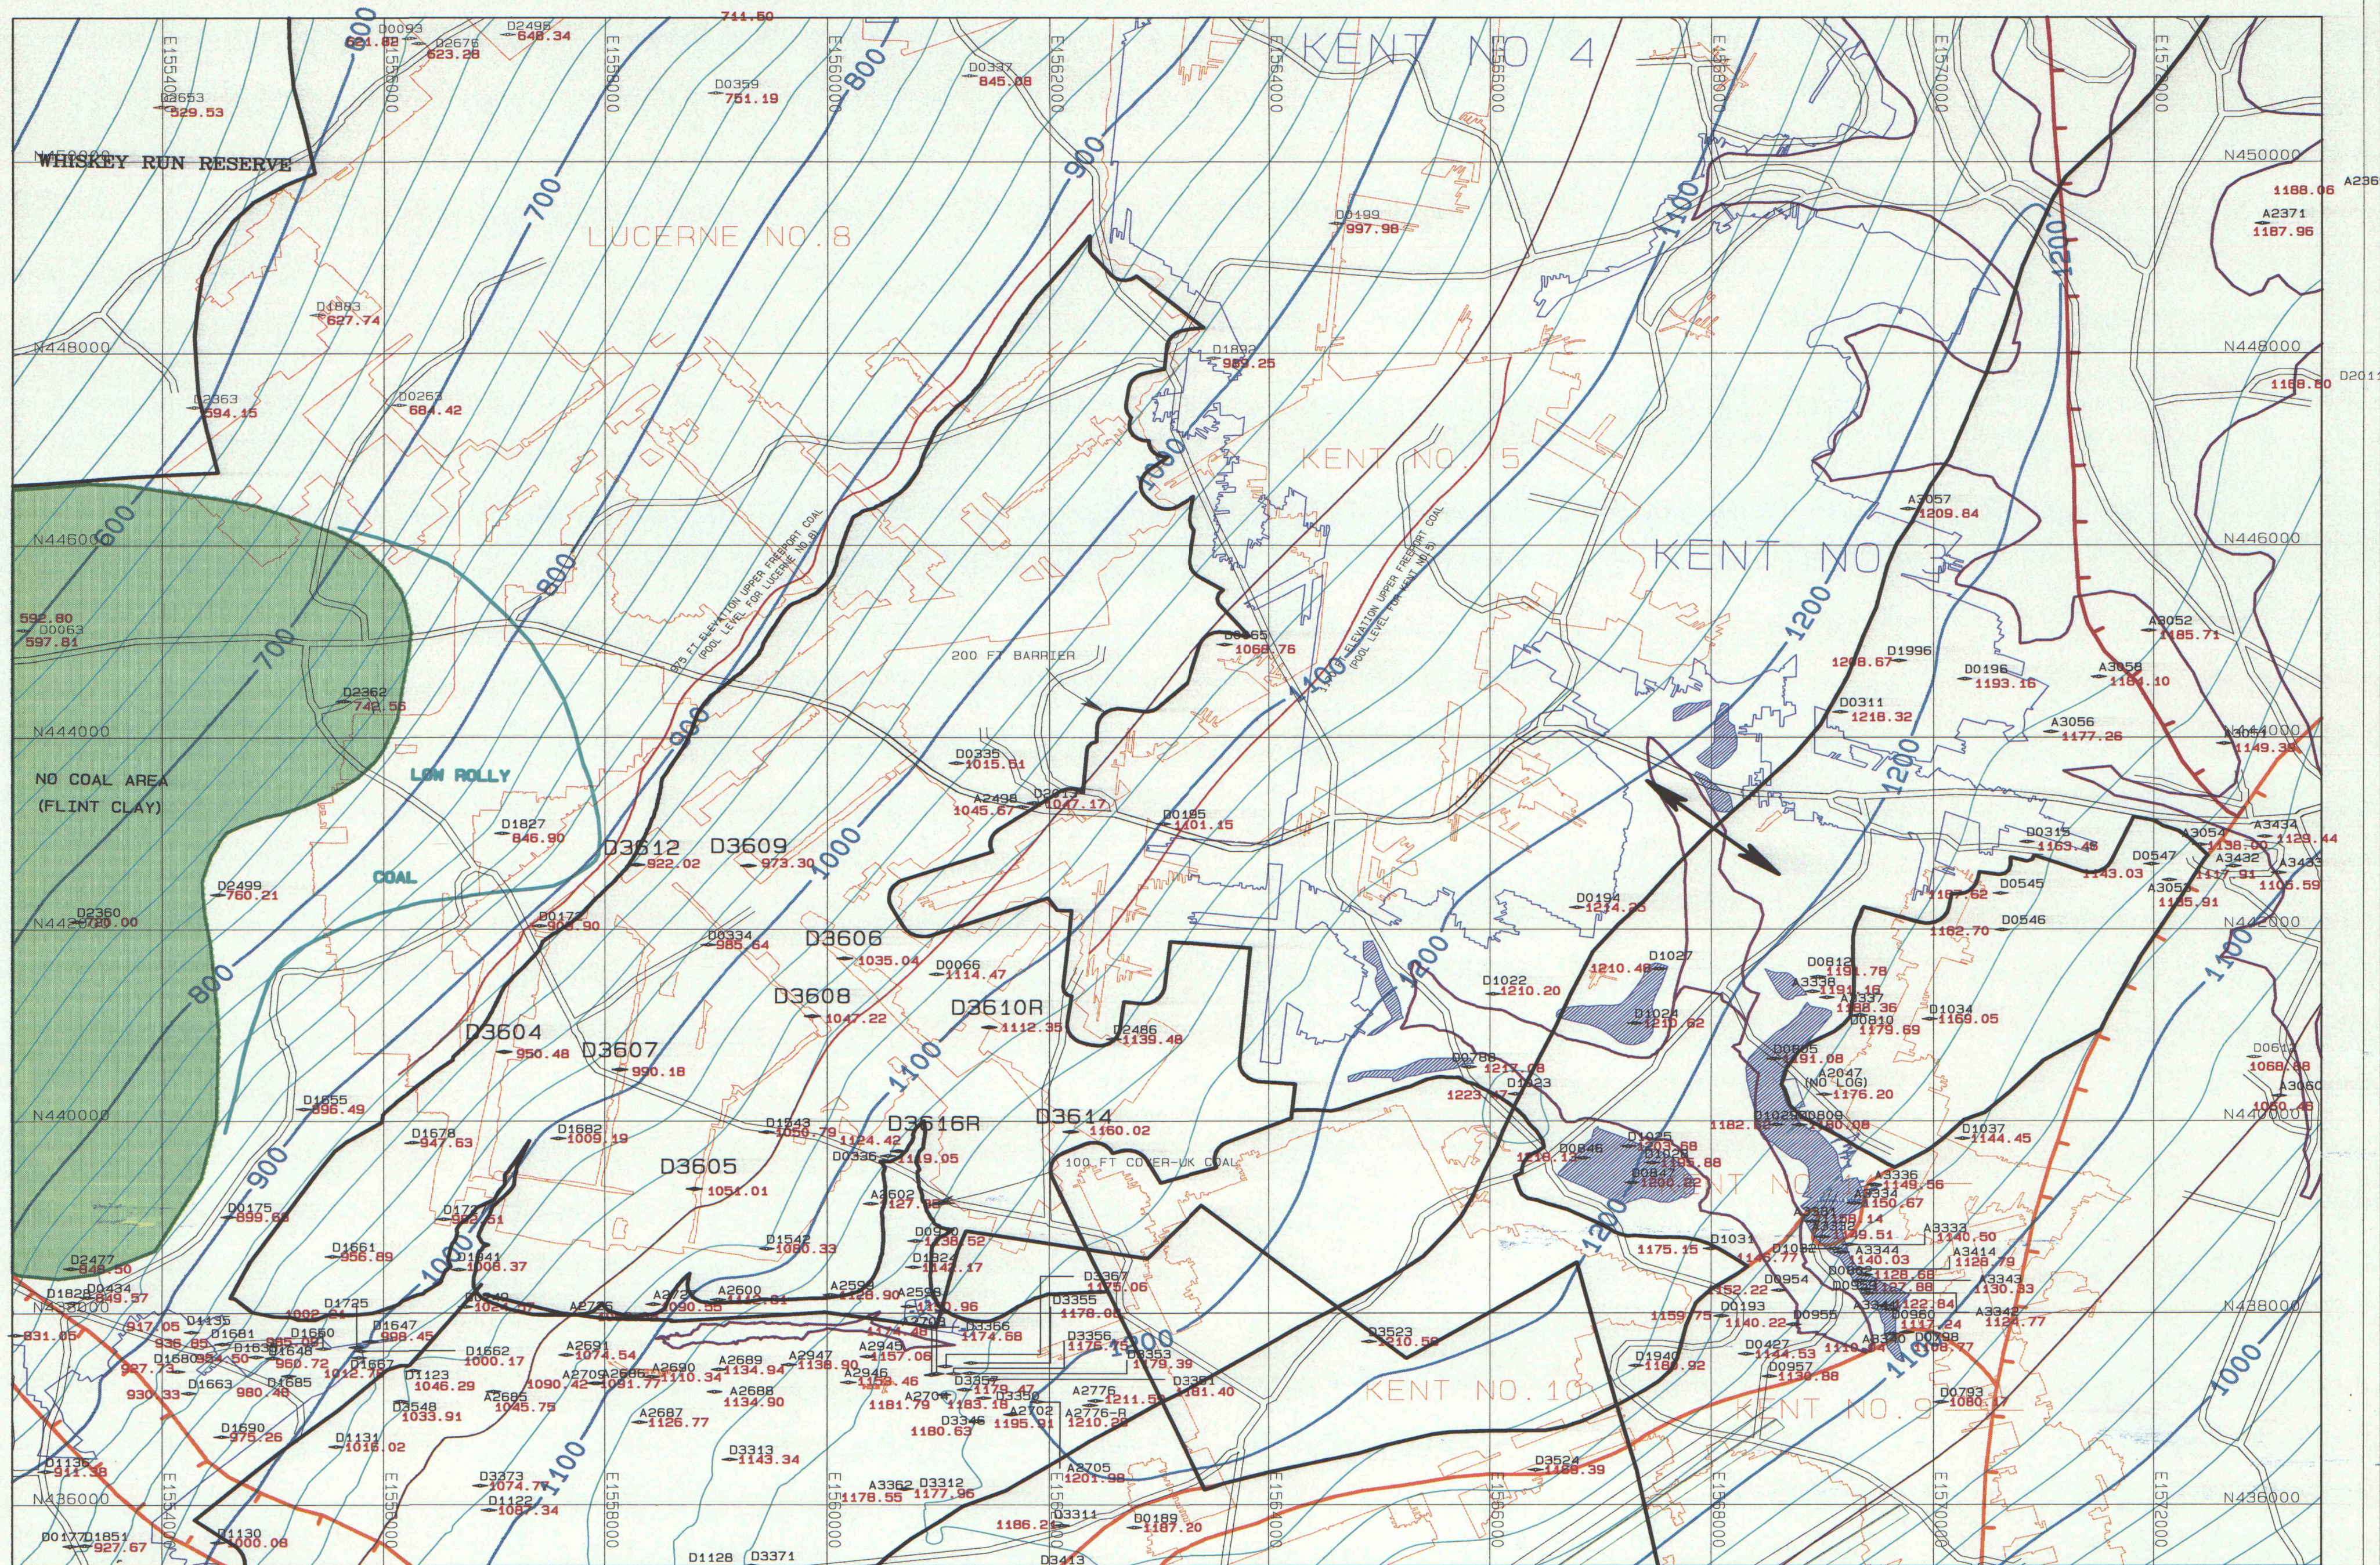

BLACKLEGS RESERVE UPPER KITTANNING COAL SEAM STRUCTURAL CONTOUR MAP


CONTOUR INTERVAL = 20 FT

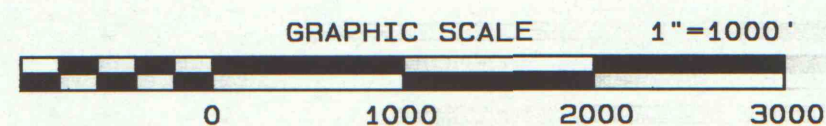

ID1872 DRILL HOLE NUMBER
979.25 BASE OF SEAM ELEVATION
UPPER KITTANNING COAL

BASE OF SEAM ELEVATION
UPPER KITTANNING COAL
FEET ABOVE MEAN SEA LEVEL

SPLIT LINE (12 IN PARTING ISOPACH)
MAJOR SANDSTONE CHANNEL-SEAM REMOVED
SANDSTONE ROOF OR PARTIAL SEAM REMOVAL

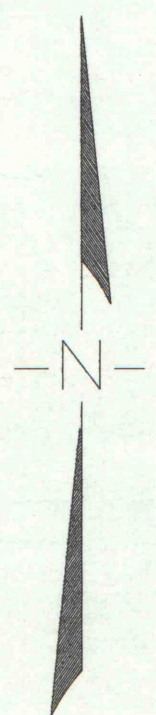

DATE : MON DEC 14 14:24:05 1995
PROJECT : C:\COALPTS\BKLG022
TITLE : BLACKLEGS RESERVE.WAB

STRIP MINED AREA
UPPER KITTANNING COAL