



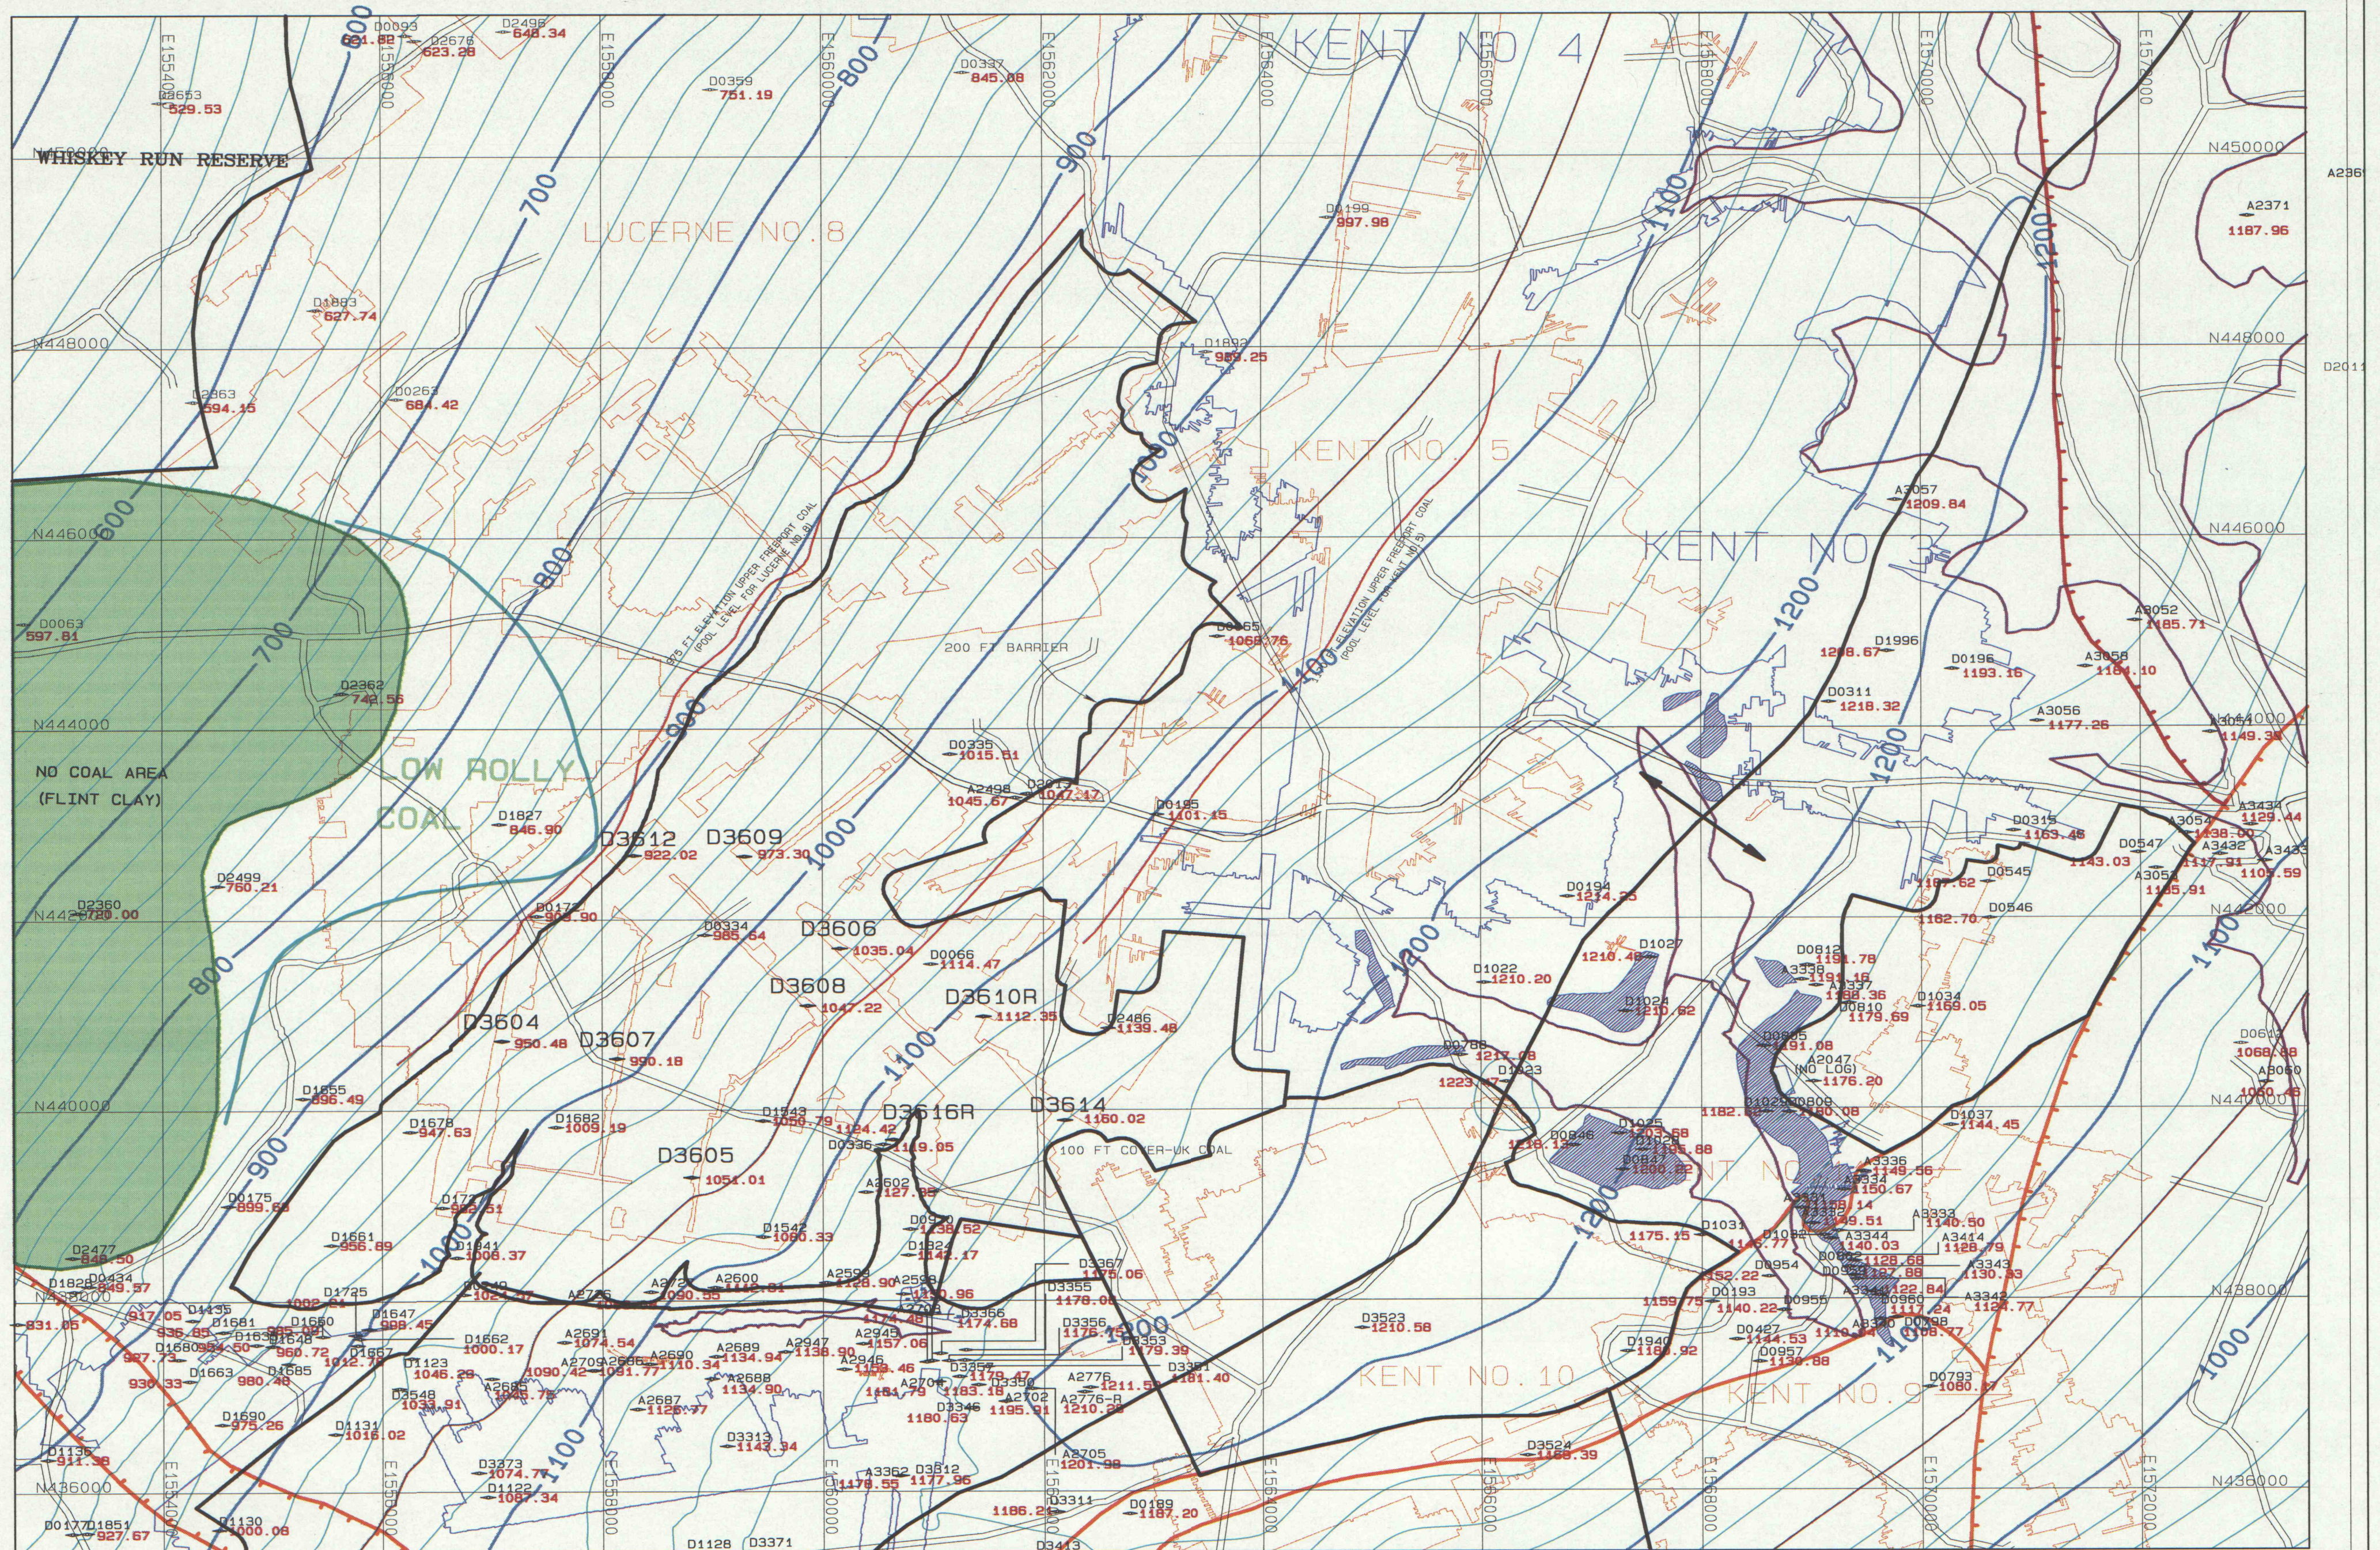

BLACKLEGS RESERVE UPPER KITTANNING COAL SEAM STRUCTURAL CONTOUR MAP

CONTOUR INTERVAL = 20 FT

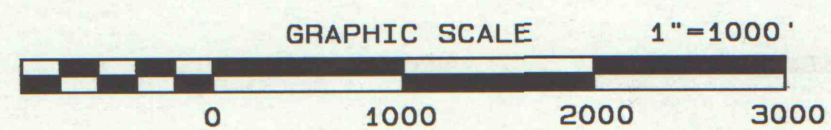

D01672 DRILL HOLE NUMBER
-979.25 BASE OF SEAM ELEVATION
UPPER KITTANNING COAL

BASE OF SEAM ELEVATION
UPPER KITTANNING COAL
FEET ABOVE MEAN SEA LEVEL

SPLIT LINE (1/2 IN PARTING ISOPACH)
MAJOR SANDSTONE CHANNEL-SEAM REMOVED
SANDSTONE ROOF OR PARTIAL SEAM REMOVAL

STRIP MINED AREA
UPPER KITTANNING COAL

DATE : MON DEC 11 14:24:05 1995
PROJECT : C:\COALPTS\BKLG022
TITLE : BLACKLEGS RESERVE.WAB