


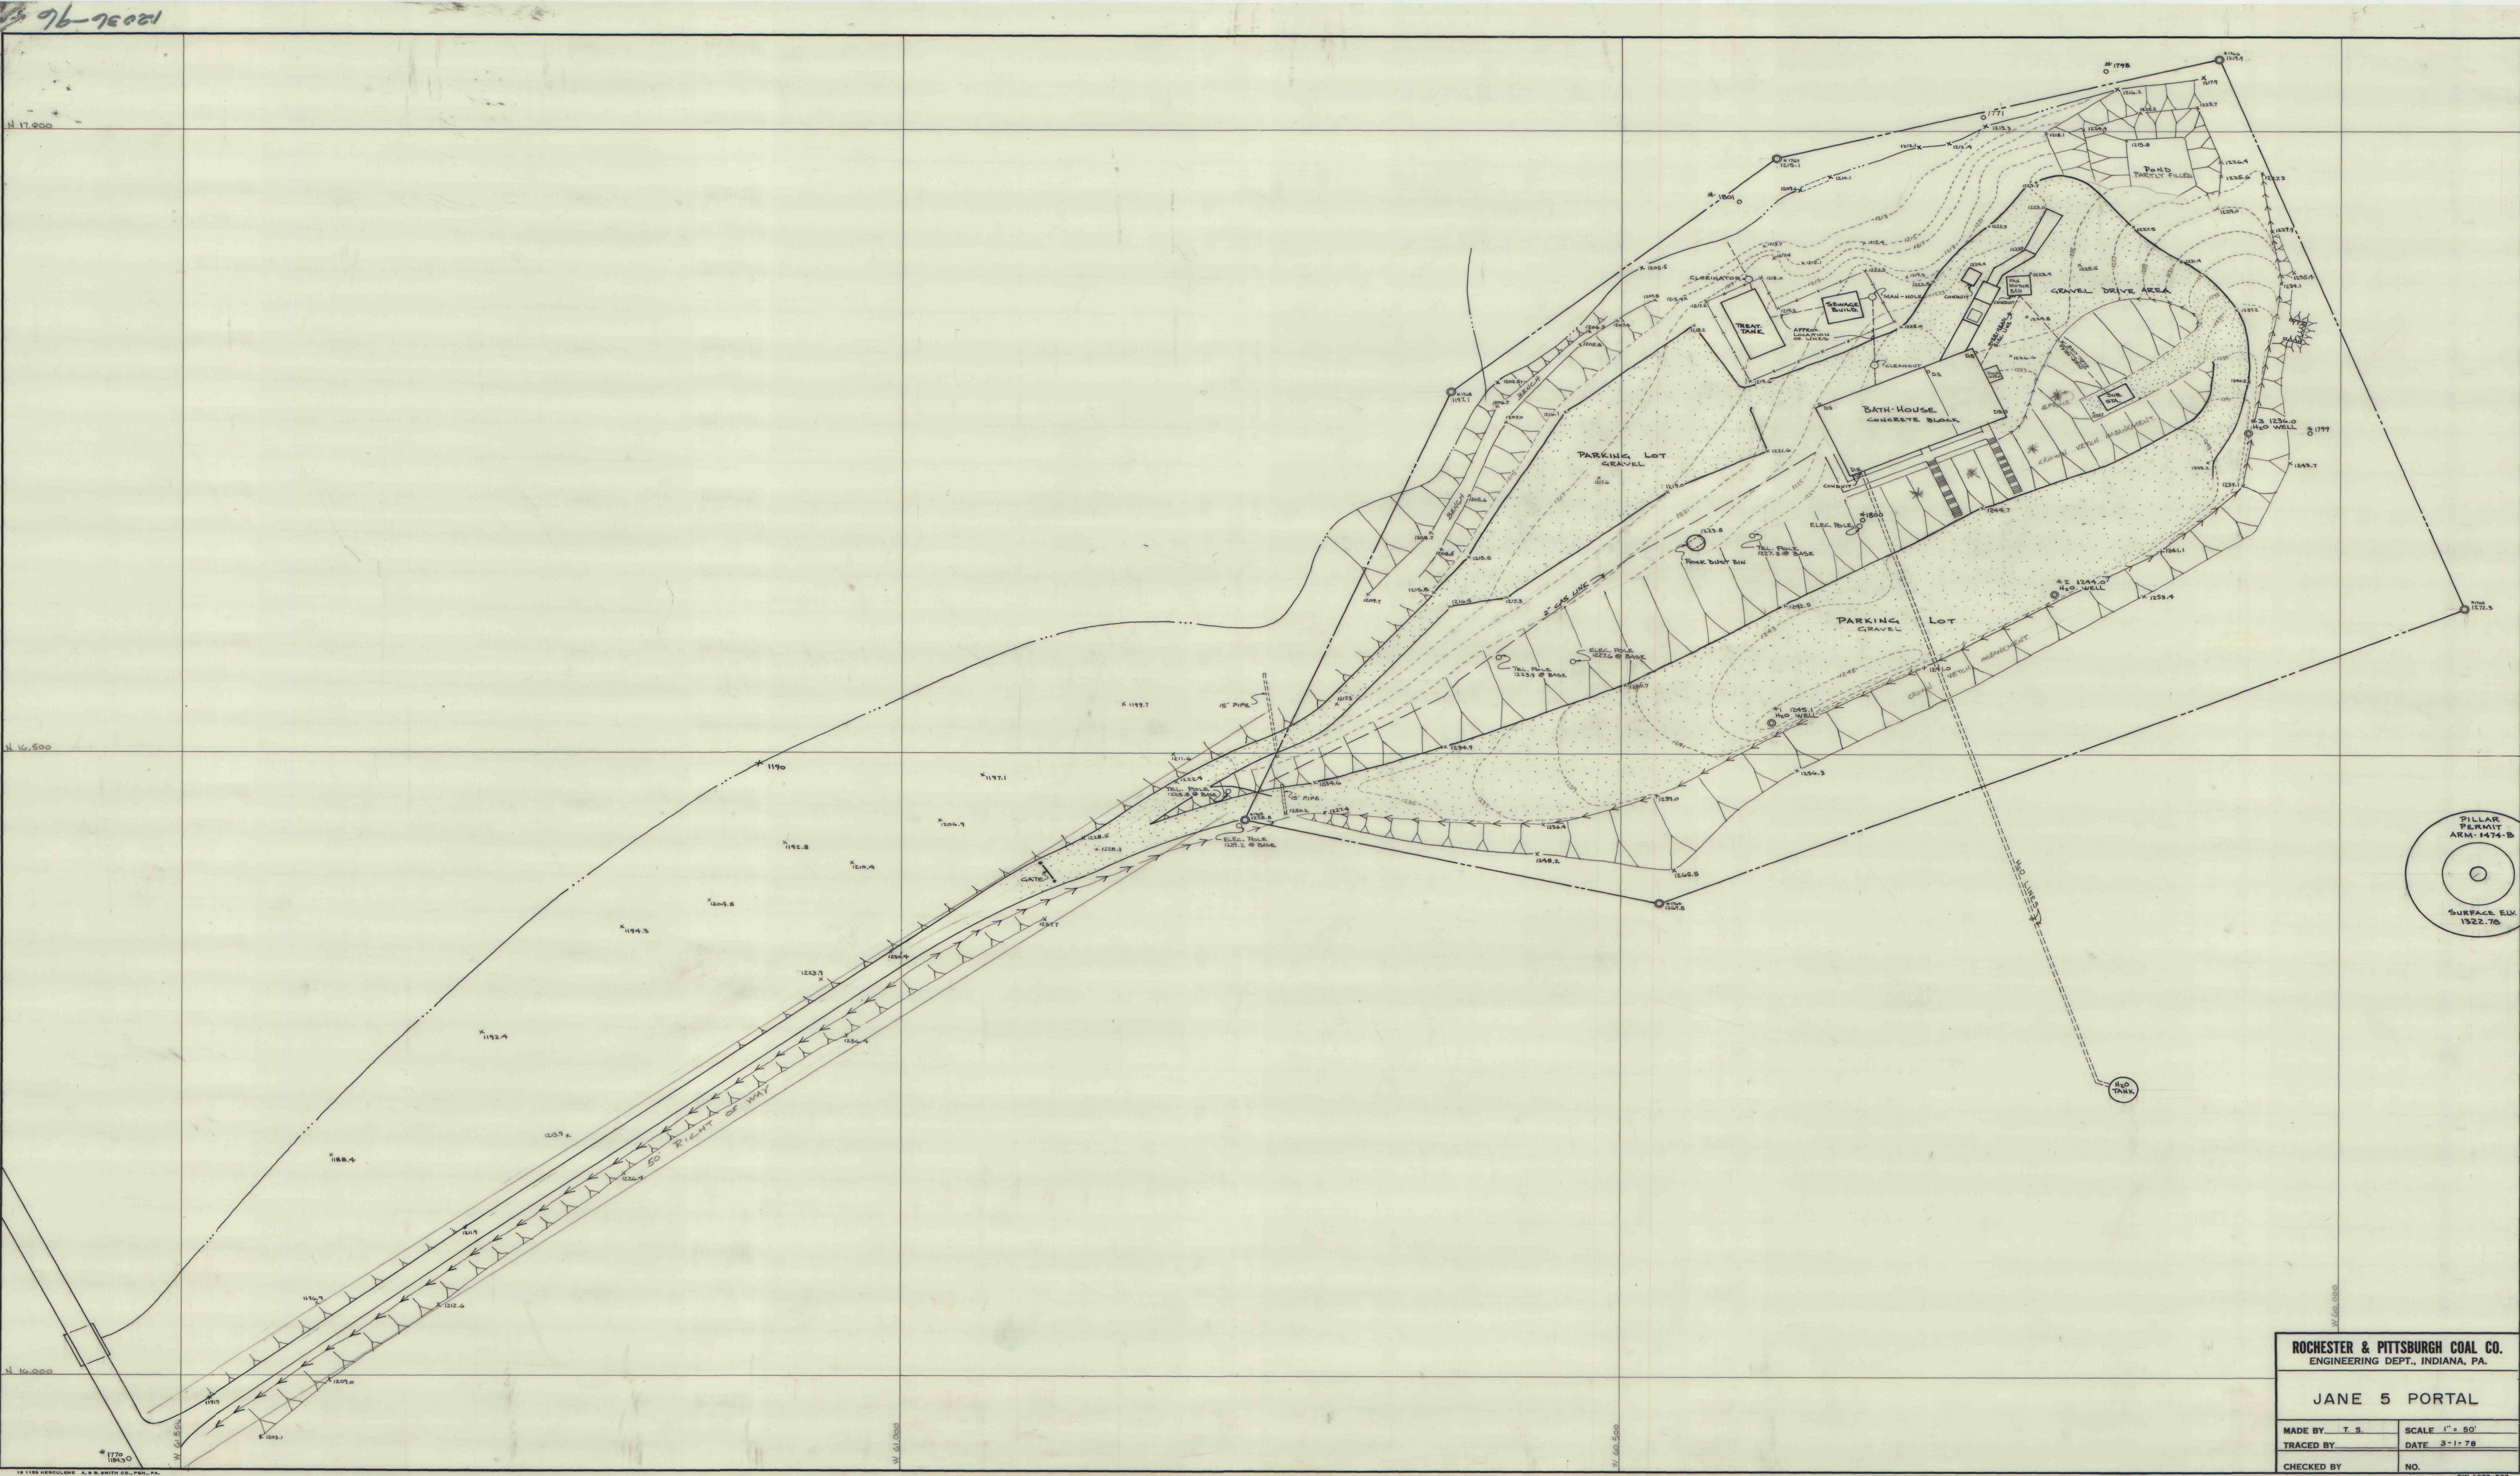

PILLAR
PERMIT
ARM-1474-B

SURFACE ELEV.
1322.76

ROCHESTER & PITTSBURGH COAL CO. ENGINEERING DEPT., INDIANA, PA.	
JANE 5 PORTAL	
MADE BY T. S.	SCALE 1" = 50'
TRACED BY	DATE 3-1-78
CHECKED BY	NO.

IMAPS # 09059 12036-96