


GRADED SITE		D. D. H #1792
20' Bn + Gr. WEATHERED SILTSH		
16' DK. GR. CLAY SHALE		
4' DK. GR. FOSSIL SILT STONE		
2' DK GR. CLAY SHALE		
2' GR. CLAY STONE		
3'-5" GR SANDY SILT SHALE		
5'-6" GR + DK. GR. CLAY STONE		
27'-4" DARK GREY SANDY SILT STONE		
5'-8" DK. GR. SILT STONE		
1'-3" COAL		
15'-9" GREY SILTY CLAY STONE		
24' GREY SANDY SILT SHALE		
1'-4" DK. GR. CLAY SHALE		
6'-6" COAL		

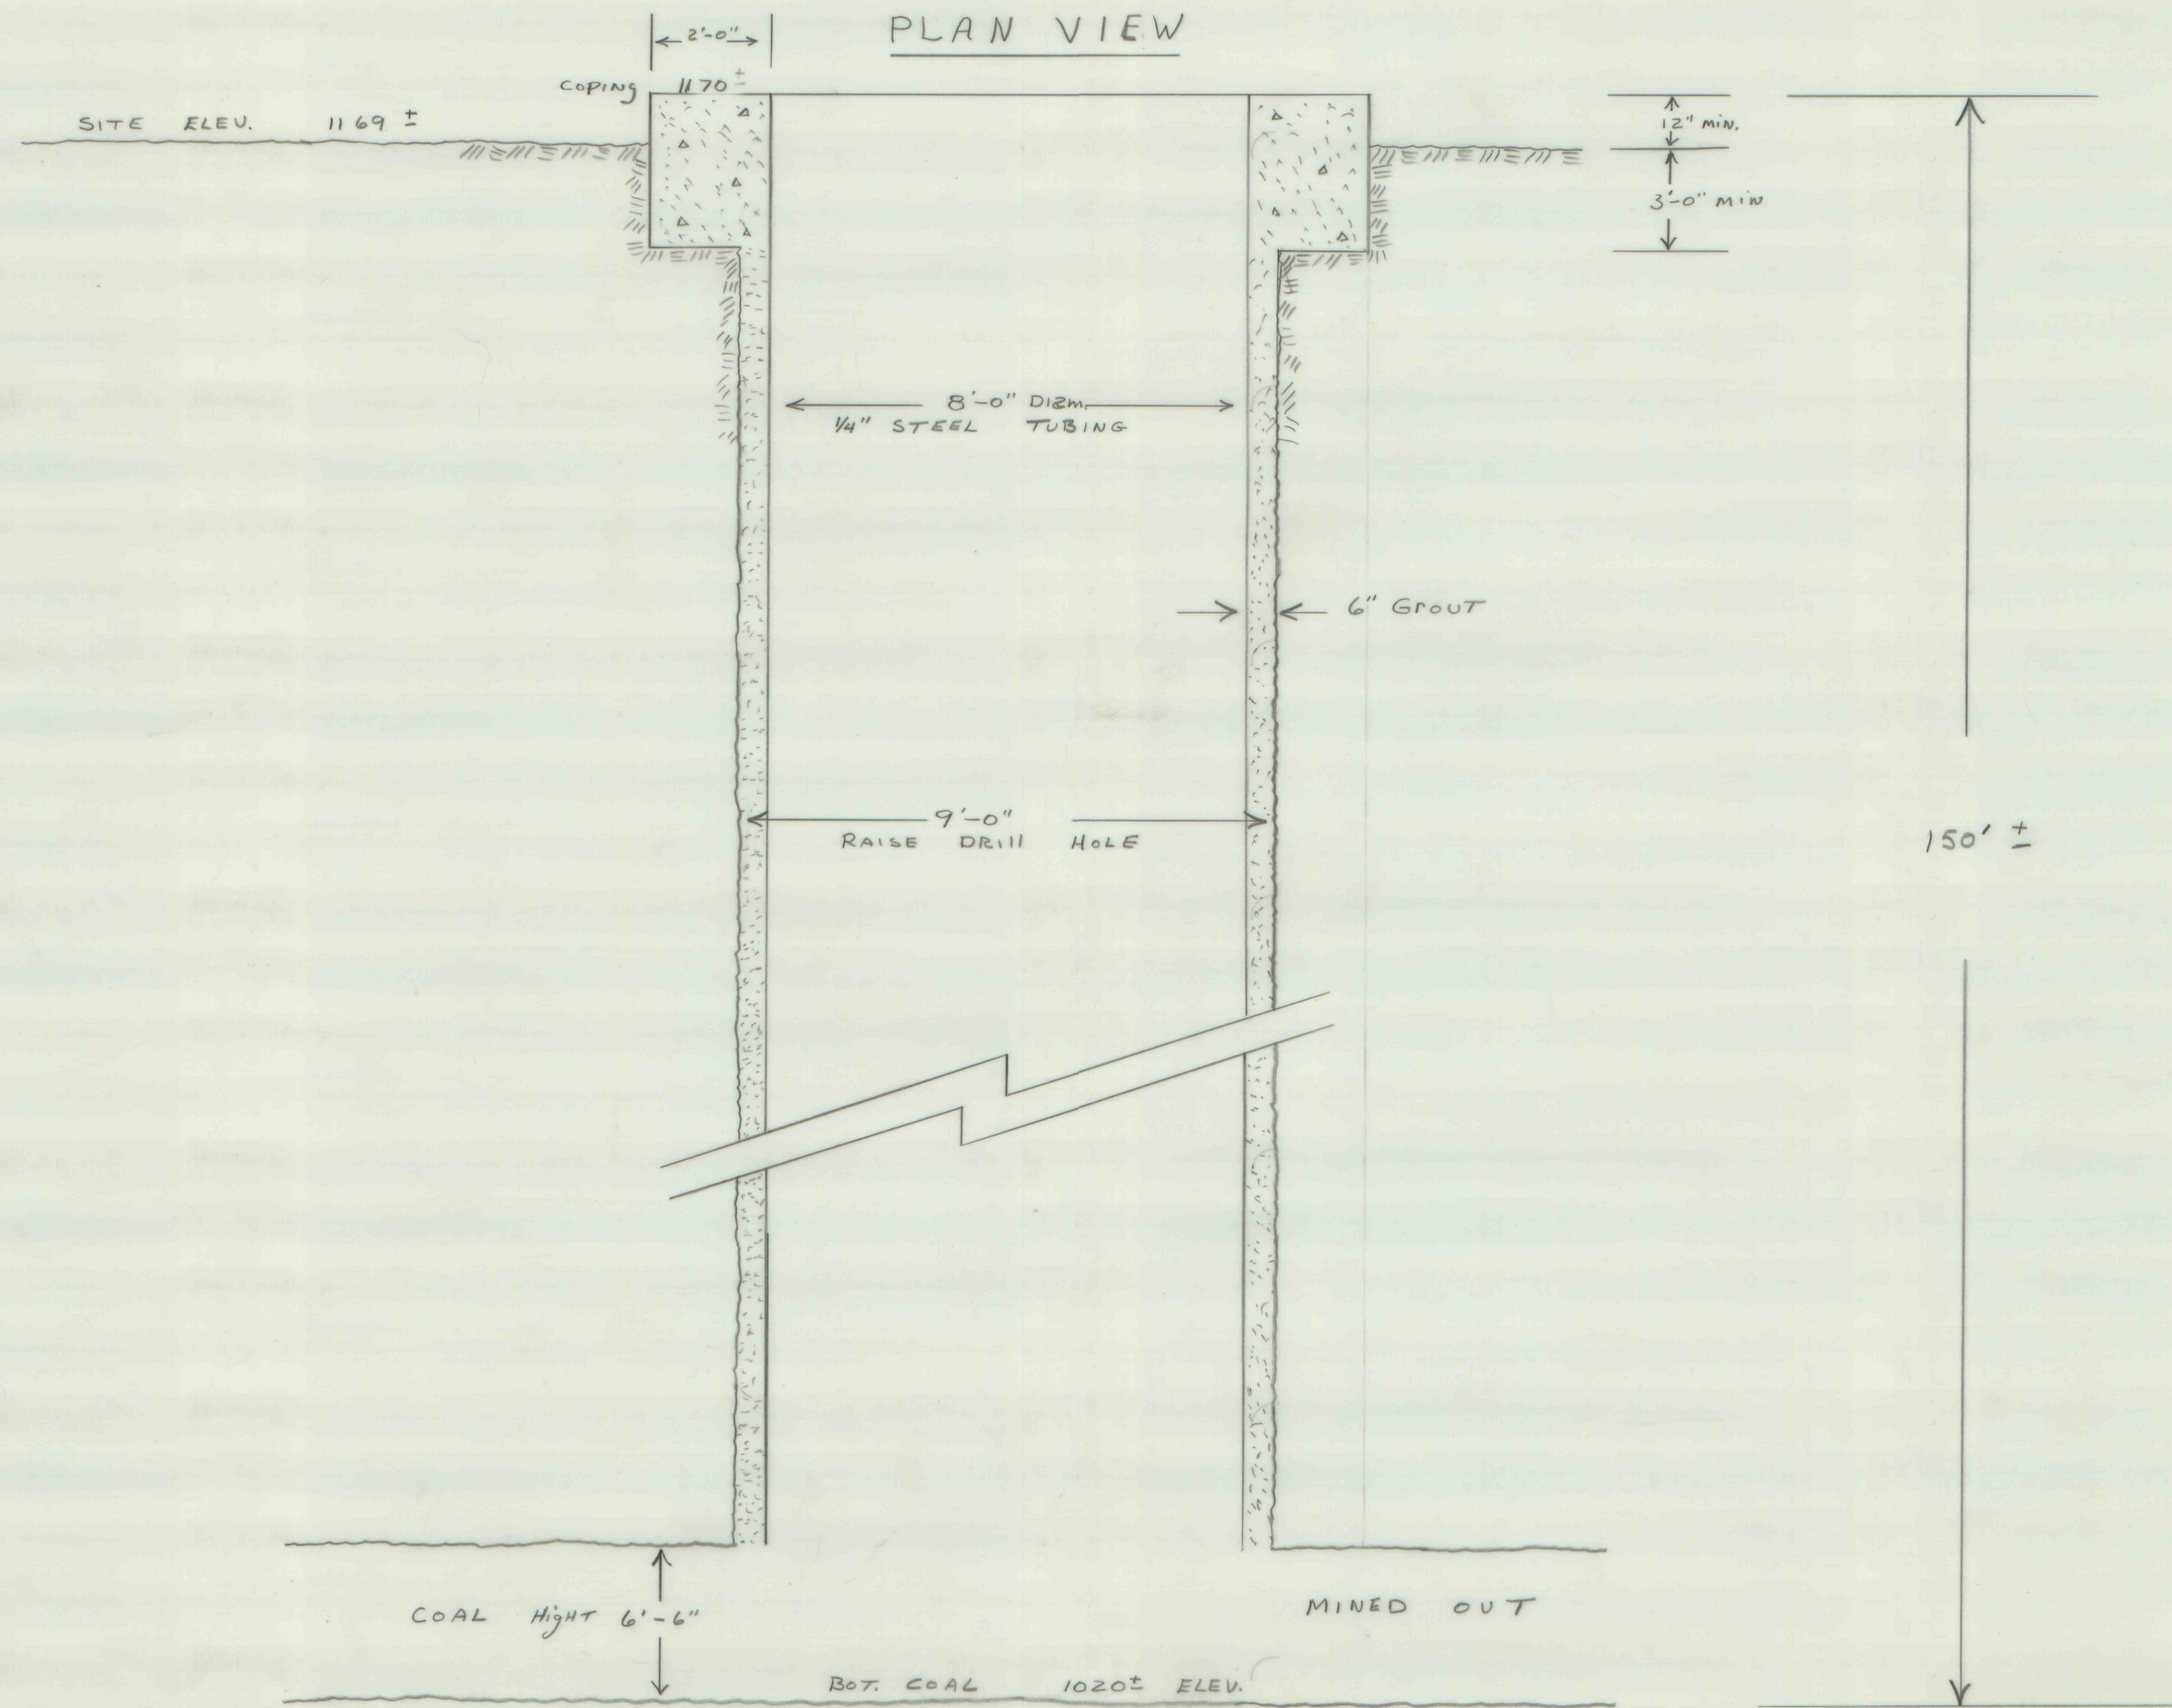

HELVETIA COAL CO.	
ENGINEERING DEPT., INDIANA, PA.	
RAISE DRILL VENTILATION SHAFT LUC # 6 MINE NORTH MAINS SCHEMATIC	
MADE BY JFG	SCALE NONE
TRACED BY	DATE 5-30-79
CHECKED BY	NO.