


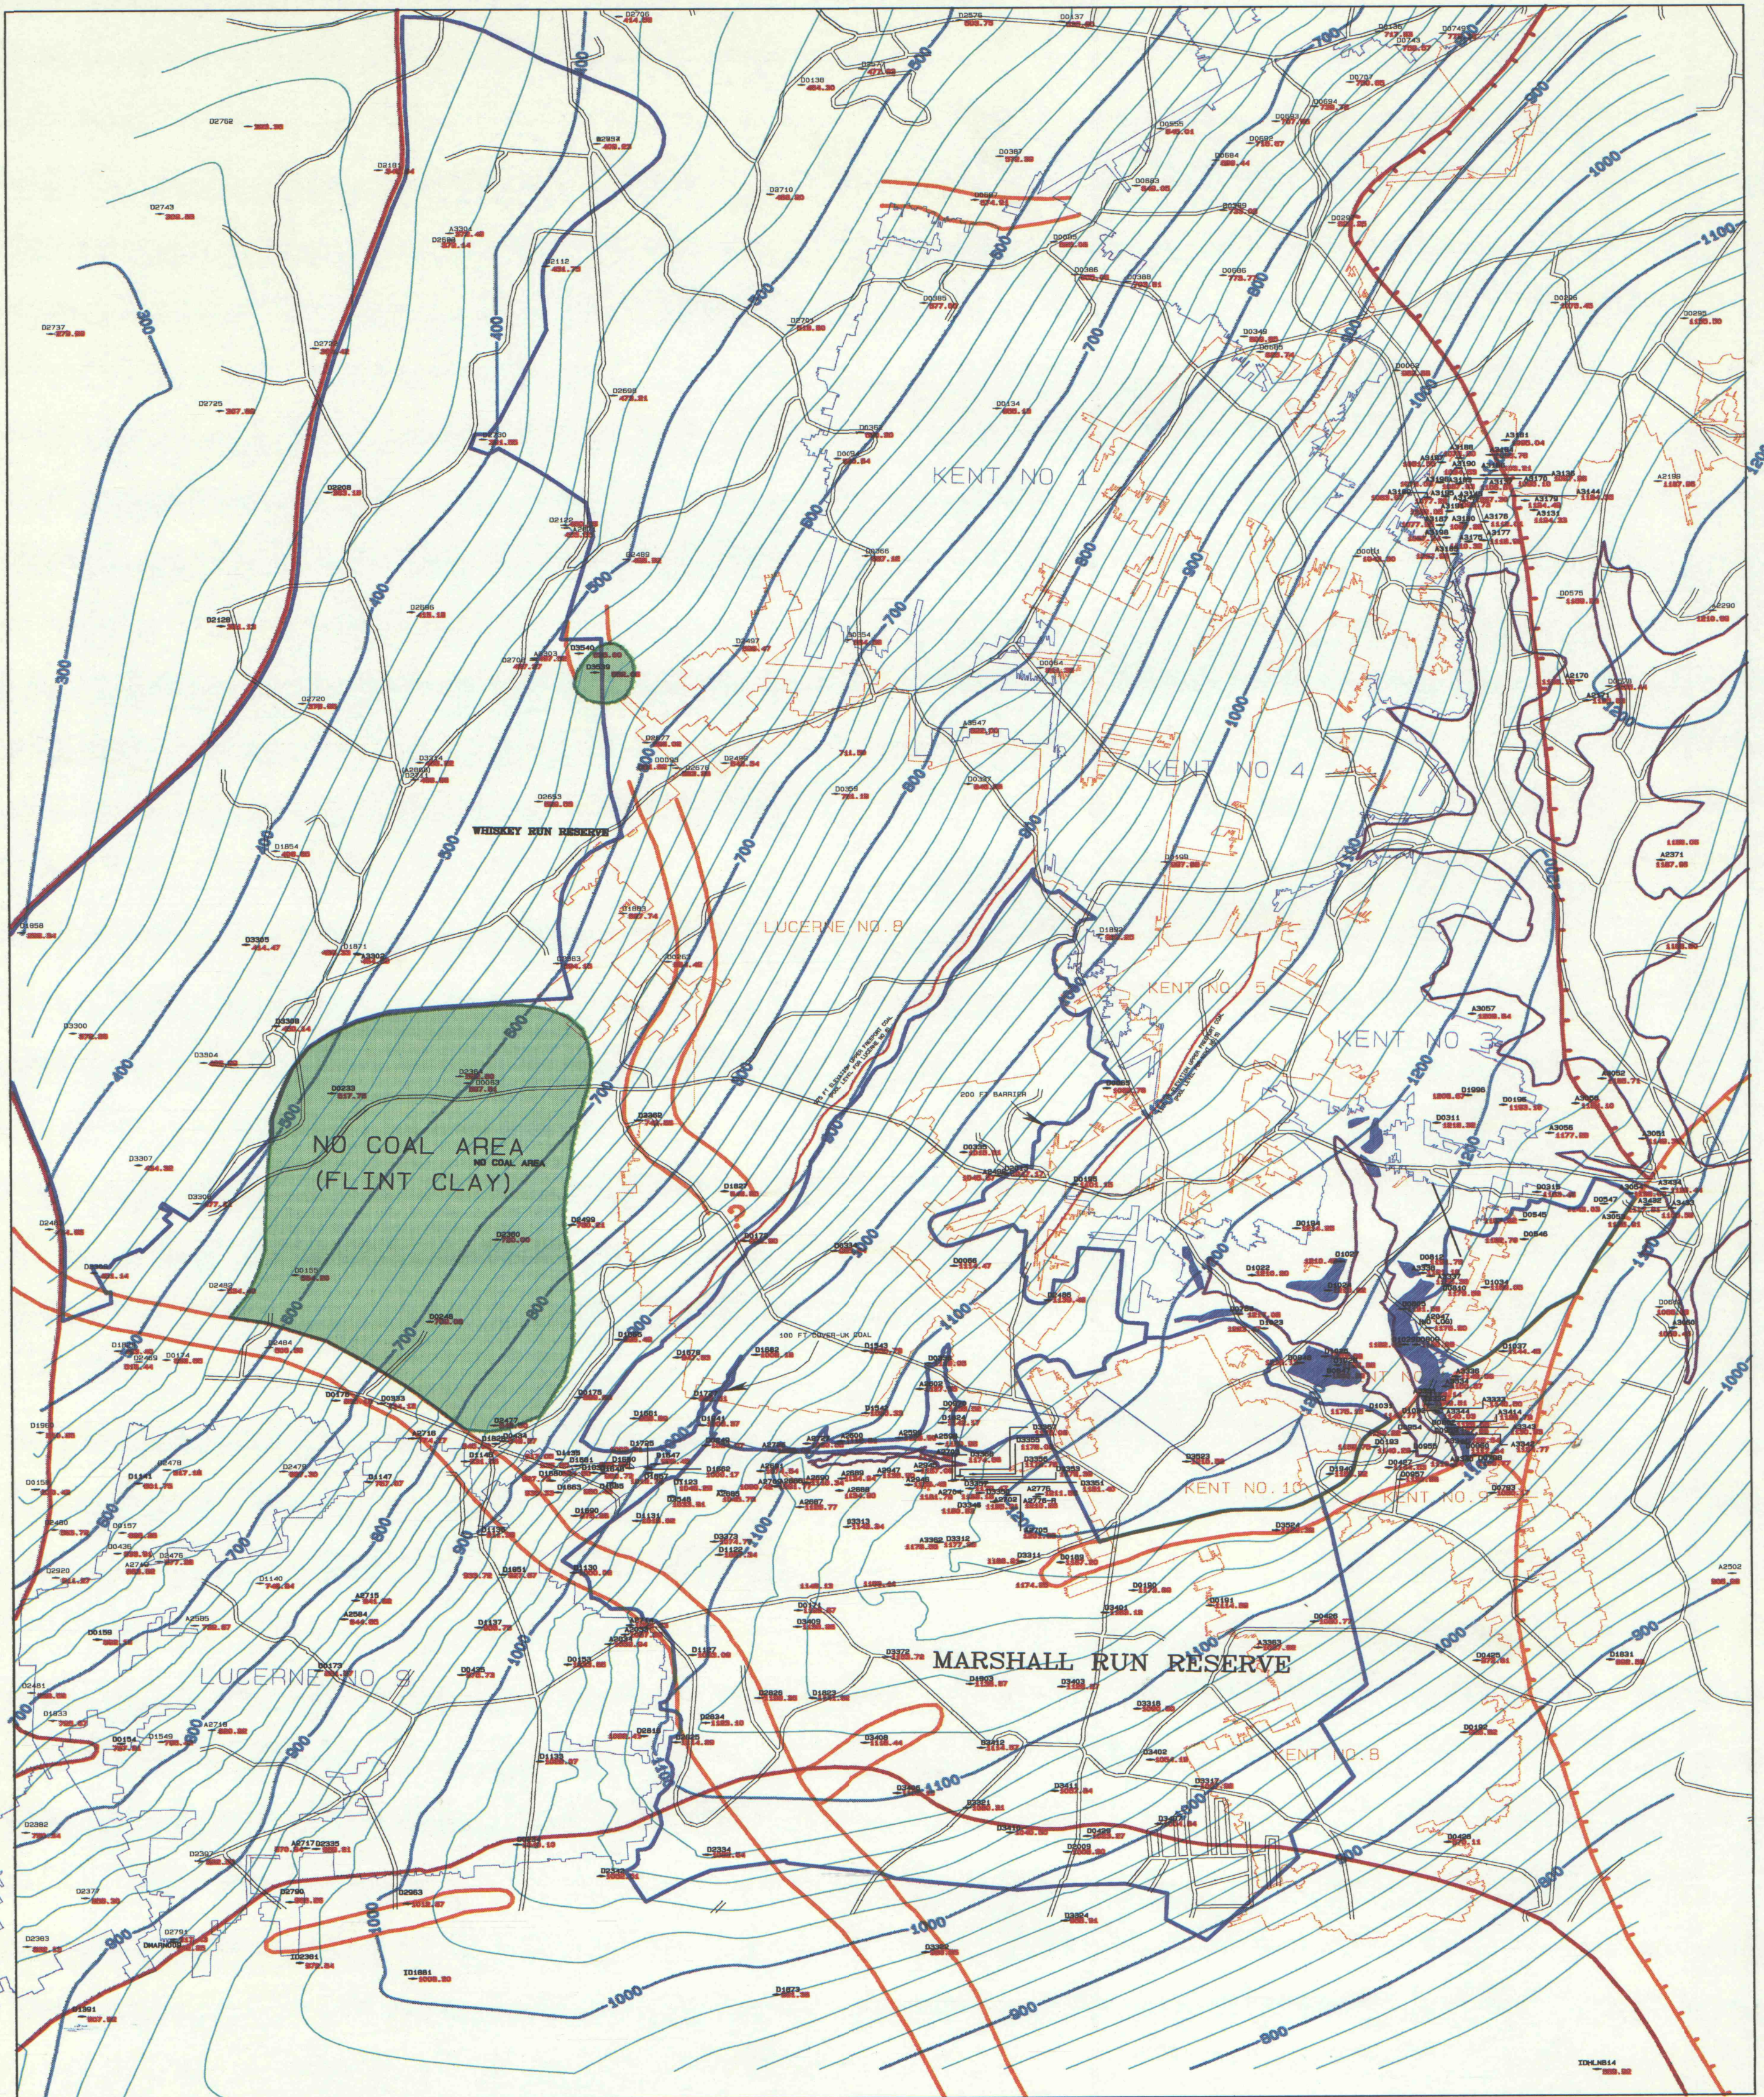

BLACKLEGS RESERVE UPPER KITTANNING COAL SEAM STRUCTURAL CONTOUR MAP


CONTOUR INTERVAL = 20 FT

— UPPER KITTANNING CROP
— UPPER FREEPORT DEEPMINE
— UPPER KITTANNING DEEPMINE

101870 WELL HOLE NUMBER
— BASE OF SEAM ELEVATION
— UPPER KITTANNING COAL

BASE OF SEAM ELEVATION
UPPER KITTANNING COAL
FEET ABOVE MEAN SEA LEVEL

— SPLIT LINE (18 IN PARTING THOPACH)
— MAJOR SANDSTONE CHANNEL—SEAM REMOVED
— SANDSTONE ROOF OR PARTIAL SEAM REMOVAL

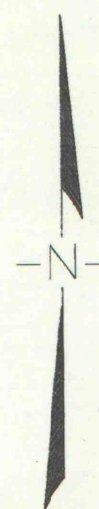

DATE : MON DEC 11 14:24:05 1995
PROJECT : C:\COALPTS\BKL68022
TITLE : BLACKLEGS RESERVE\WAB

IMAPS # 09785

— STRIP MINED AREA
— UPPER KITTANNING COAL