


Rochester & Pittsburgh Coal Company

WHISKEY RUN

UPPER FREEPORT (E) SEAM COAL and ROOF SECTIONS

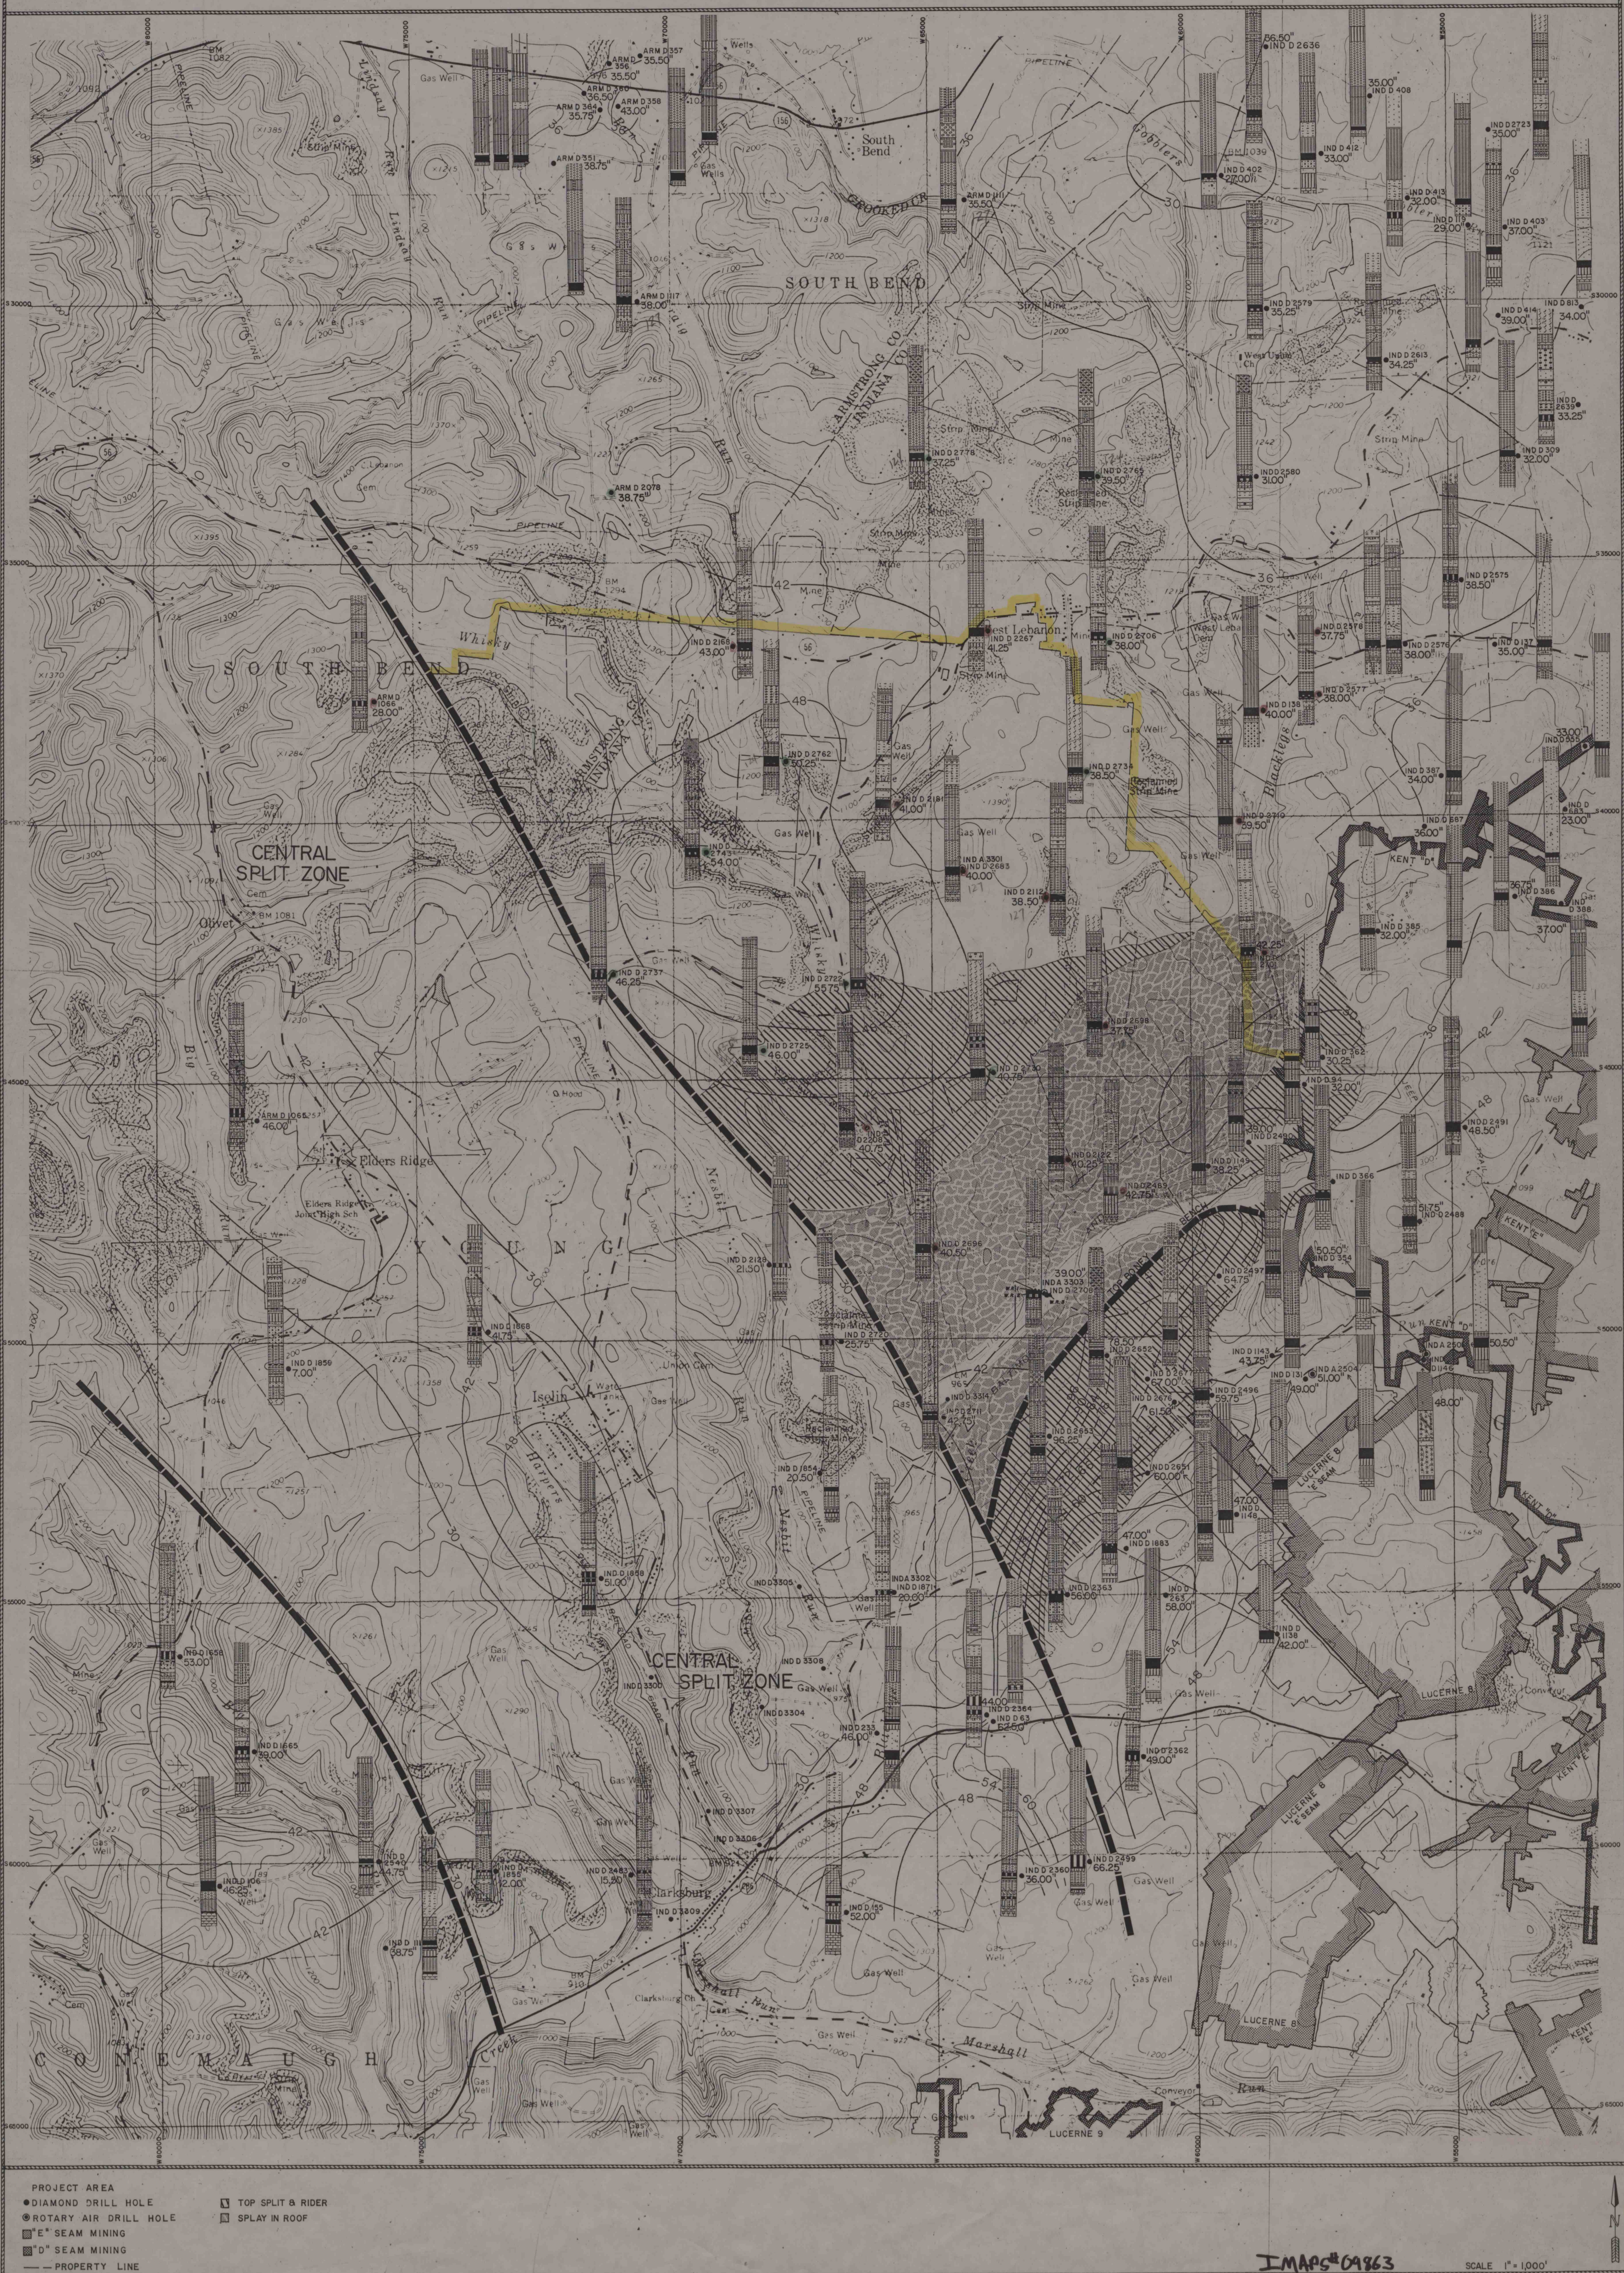

- PROJECT AREA
● DIAMOND DRILL HOLE
○ ROTARY AIR DRILL HOLE
■ TOP SPLIT & RIDER
■ SPLAY IN ROOF
■ 'E' SEAM MINING
■ 'D' SEAM MINING
--- PROPERTY LINE

IMAPS 04863

SCALE 1" = 1,000'