


Rochester & Pittsburgh Coal Company

WHISKEY RUN

UPPER KITTANNING (C') SEAM
COAL and ROOF SECTIONS

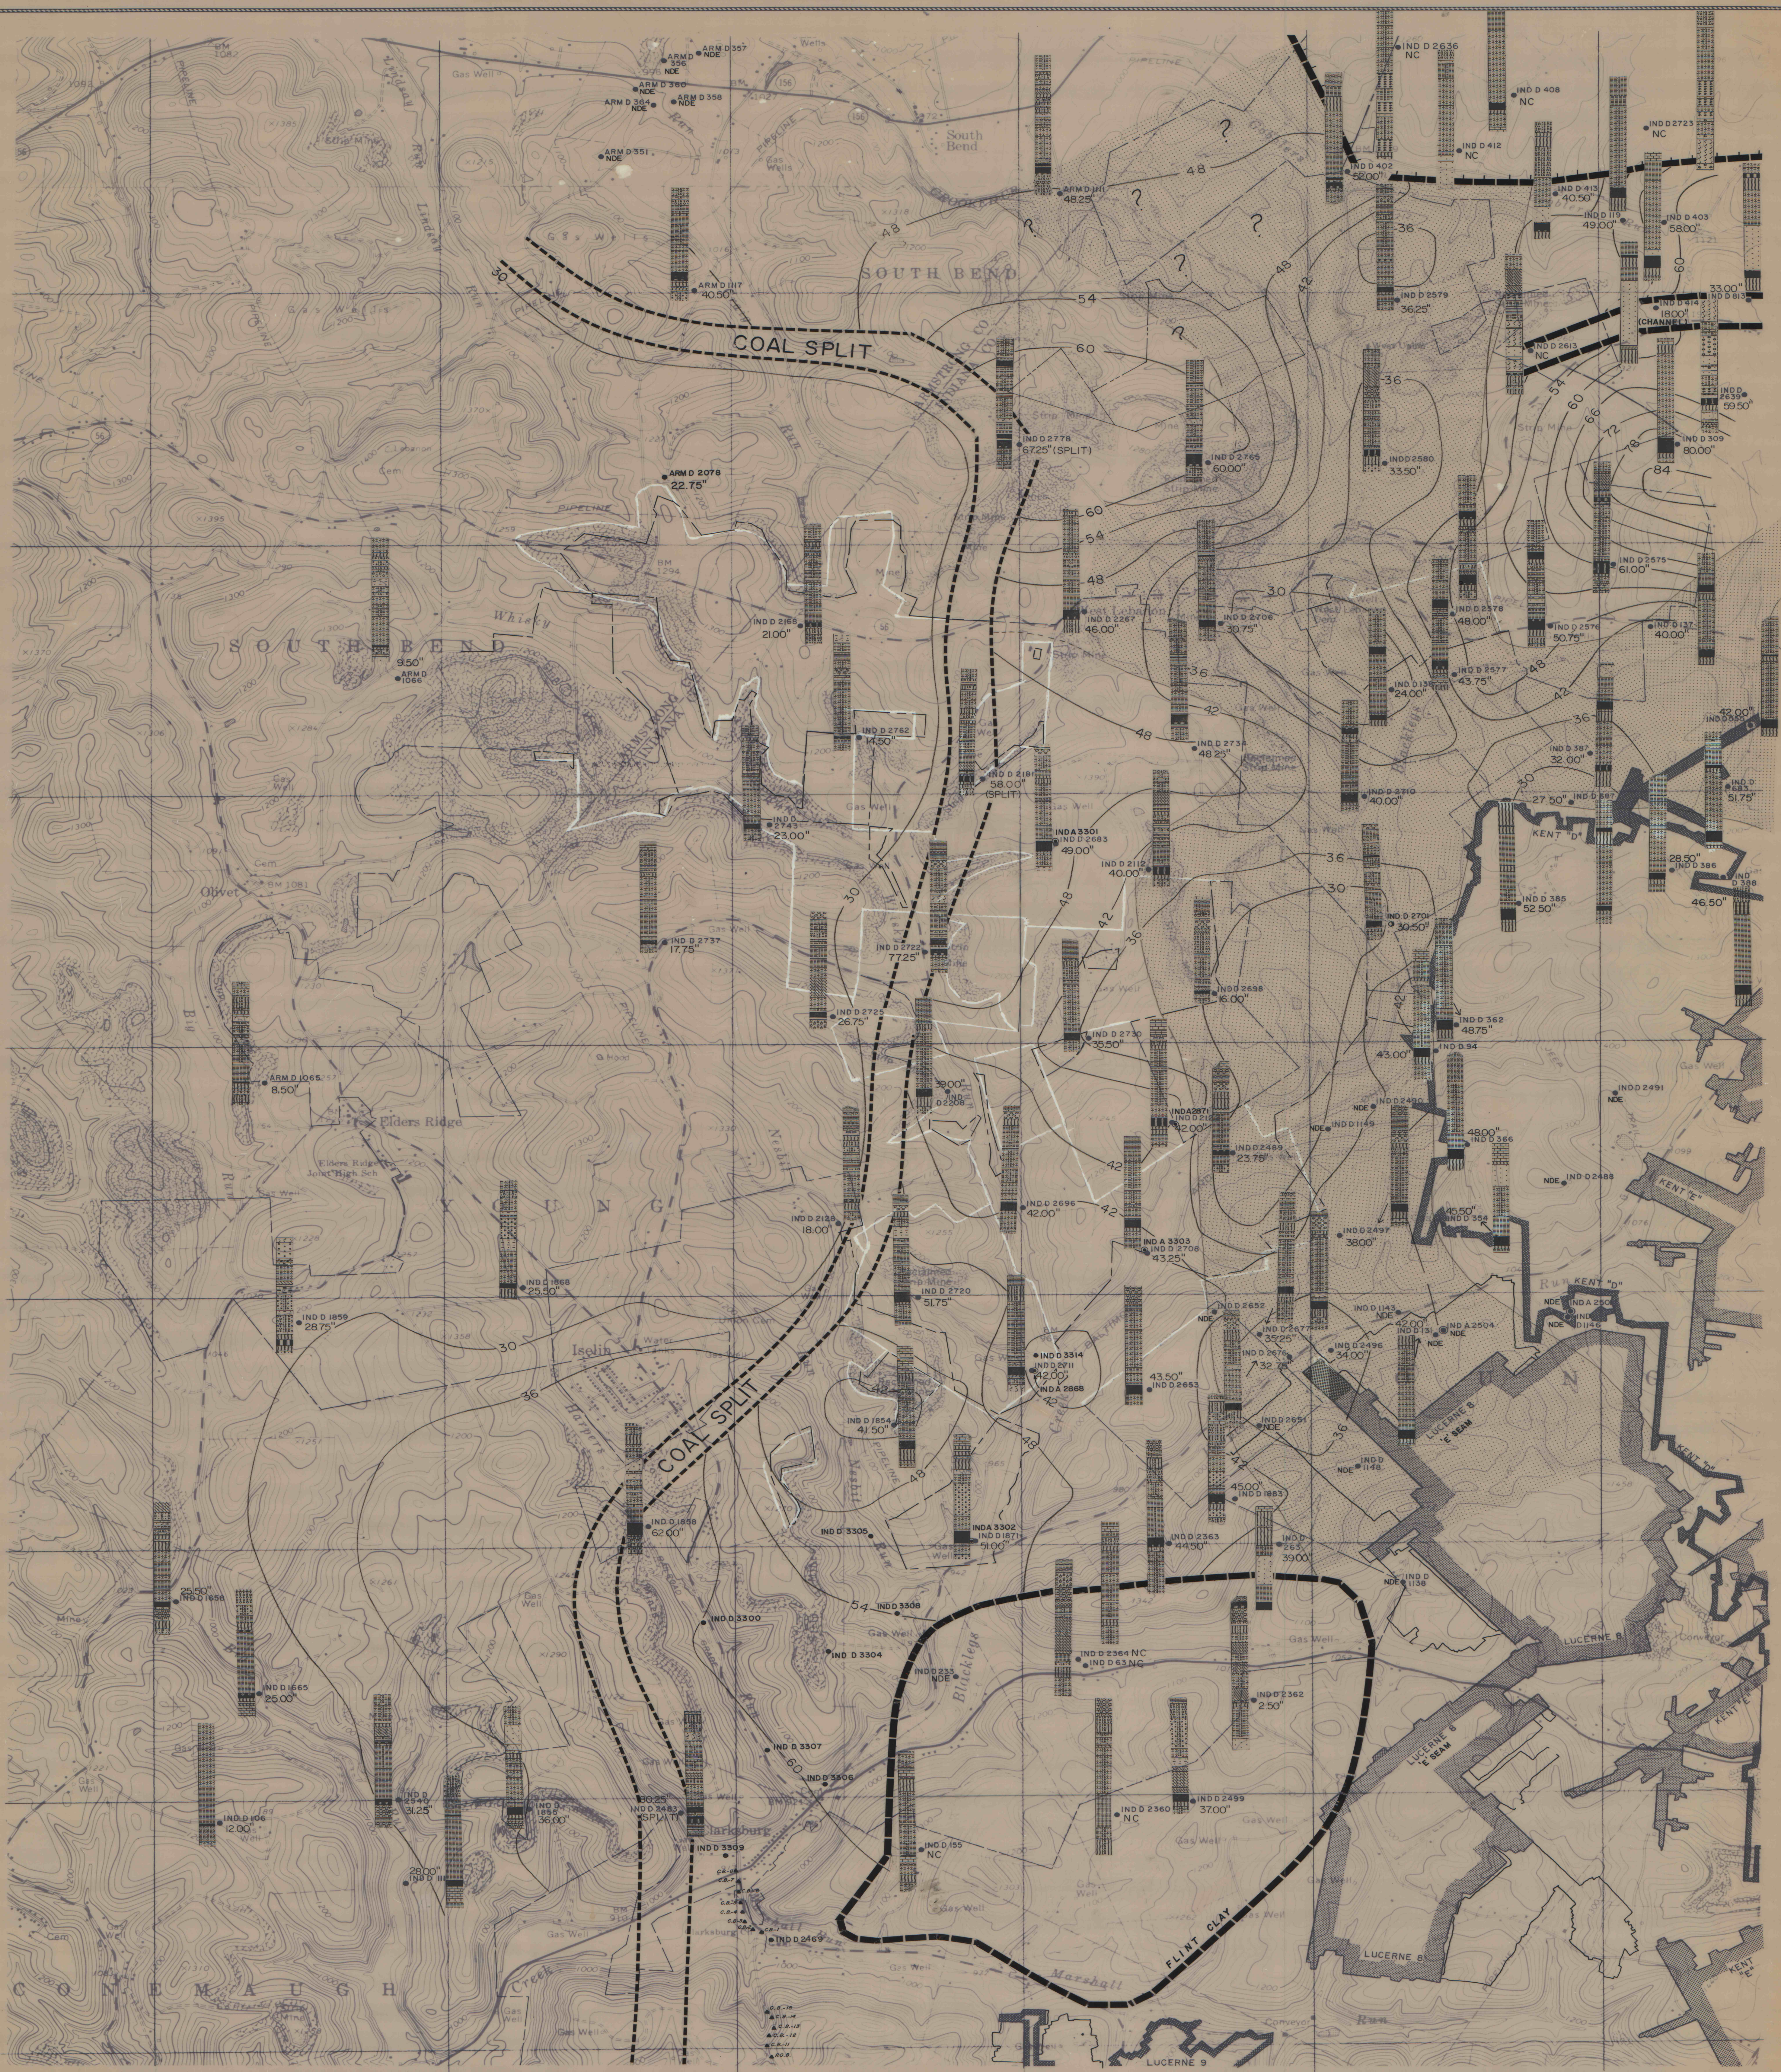

PROJECT AREA
● DIAMOND DRILL HOLE
○ ROTARY AIR DRILL HOLE
▬ 1" SEAM MINING
▬ 10" SEAM MINING
--- PROPERTY LINE

NDE NOT DEEP ENOUGH
NC NO COAL

SCALE 1"=1,000'