
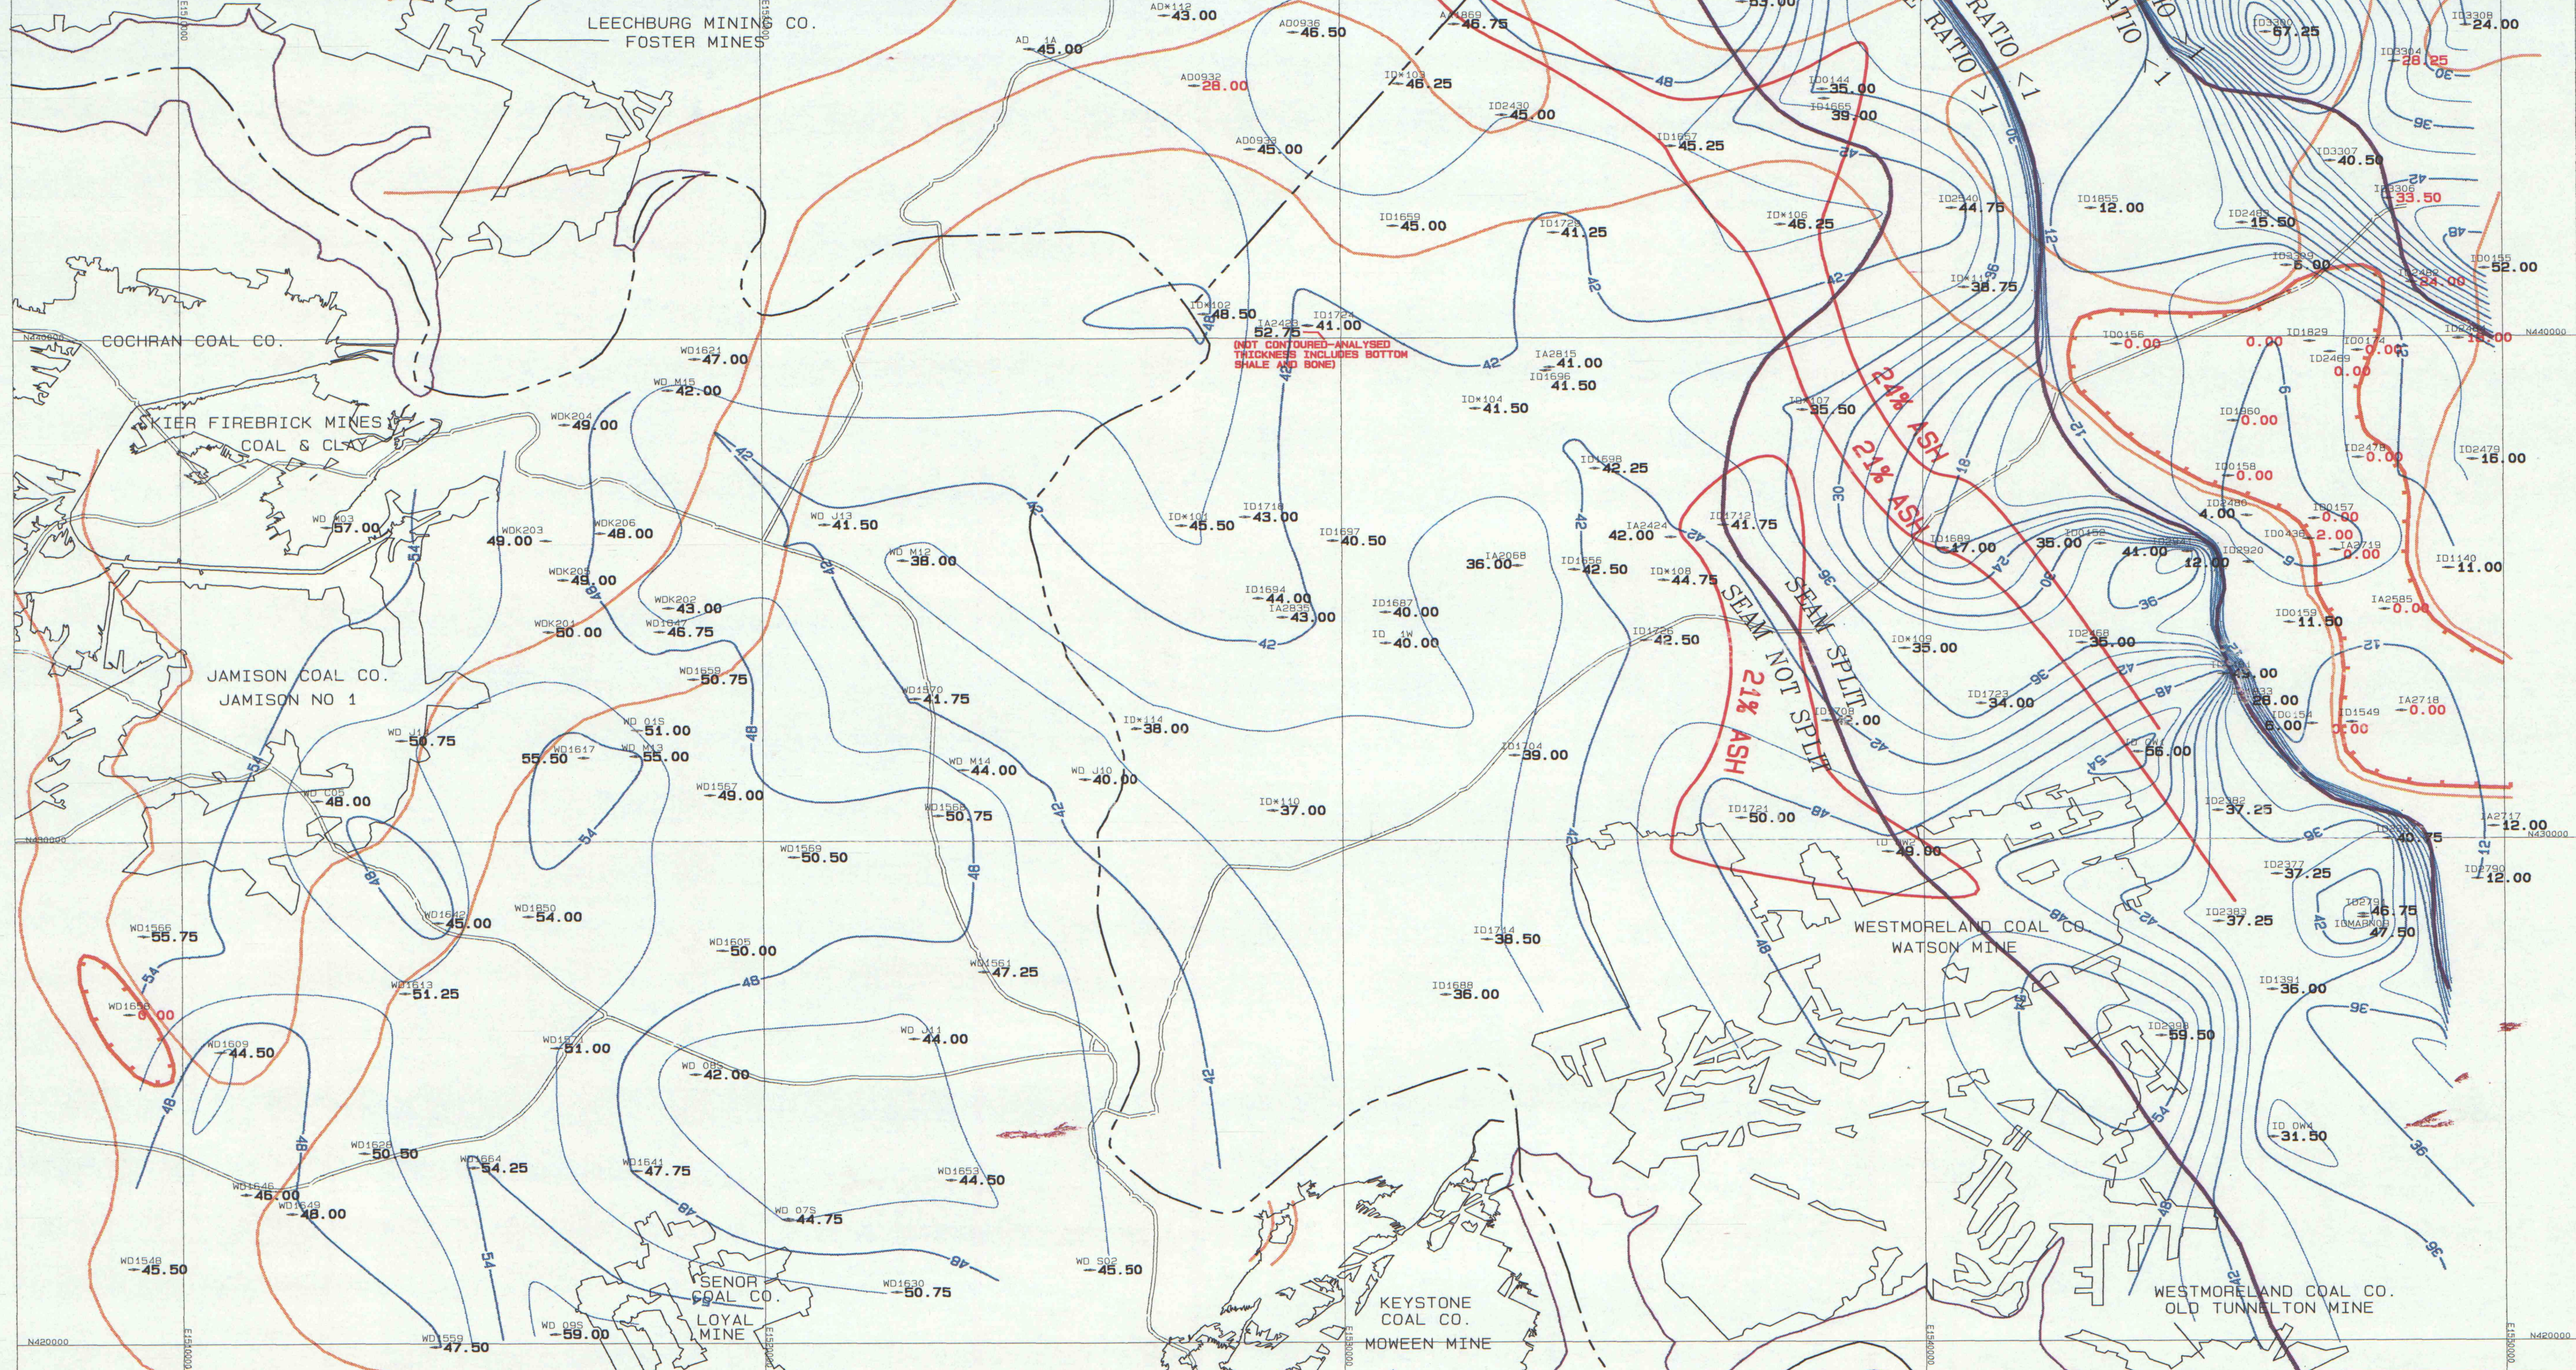


KISKI RESERVE UPPER FREEPORT COAL SEAM

UF CROPLINE

SANDSTONE ROOF OR
PARTIAL SEAM CUTOUT
SEAM REPLACED
BY SANDSTONE

GRAPHIC SCALE 1IN = 2000FT

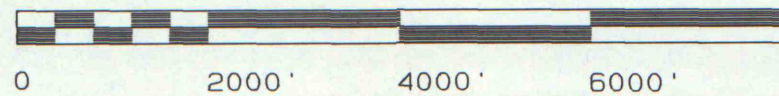

NOTE

THICKNESS VALUES IN RED REPRESENT
CHANNELED THICKNESSES AND HAVE
NOT BEEN CONTOURED
THICKNESS VALUES IN GREEN REPRESENT
SPLIT SEAM THICKNESSES WHICH INCLUDE
NUMEROUS PARTINGS AND ARE NOT CONTOURED

MINEABLE THICKNESS

DATE : MON JAN 17 15:15:26 1994
PROJECT : L:\COALPTS\KISKI020
TITLE : KISKI RESERVE

1MAPS# 09985