



KISKI RESERVE UPPER FREEPORT COAL SEAM

UF CROPLINE

SANDSTONE ROOF OR
PARTIAL SEAM CUTOUT

SEAM REPLACED
BY SANDSTONE

GRAPHIC SCALE 1IN = 2000FT

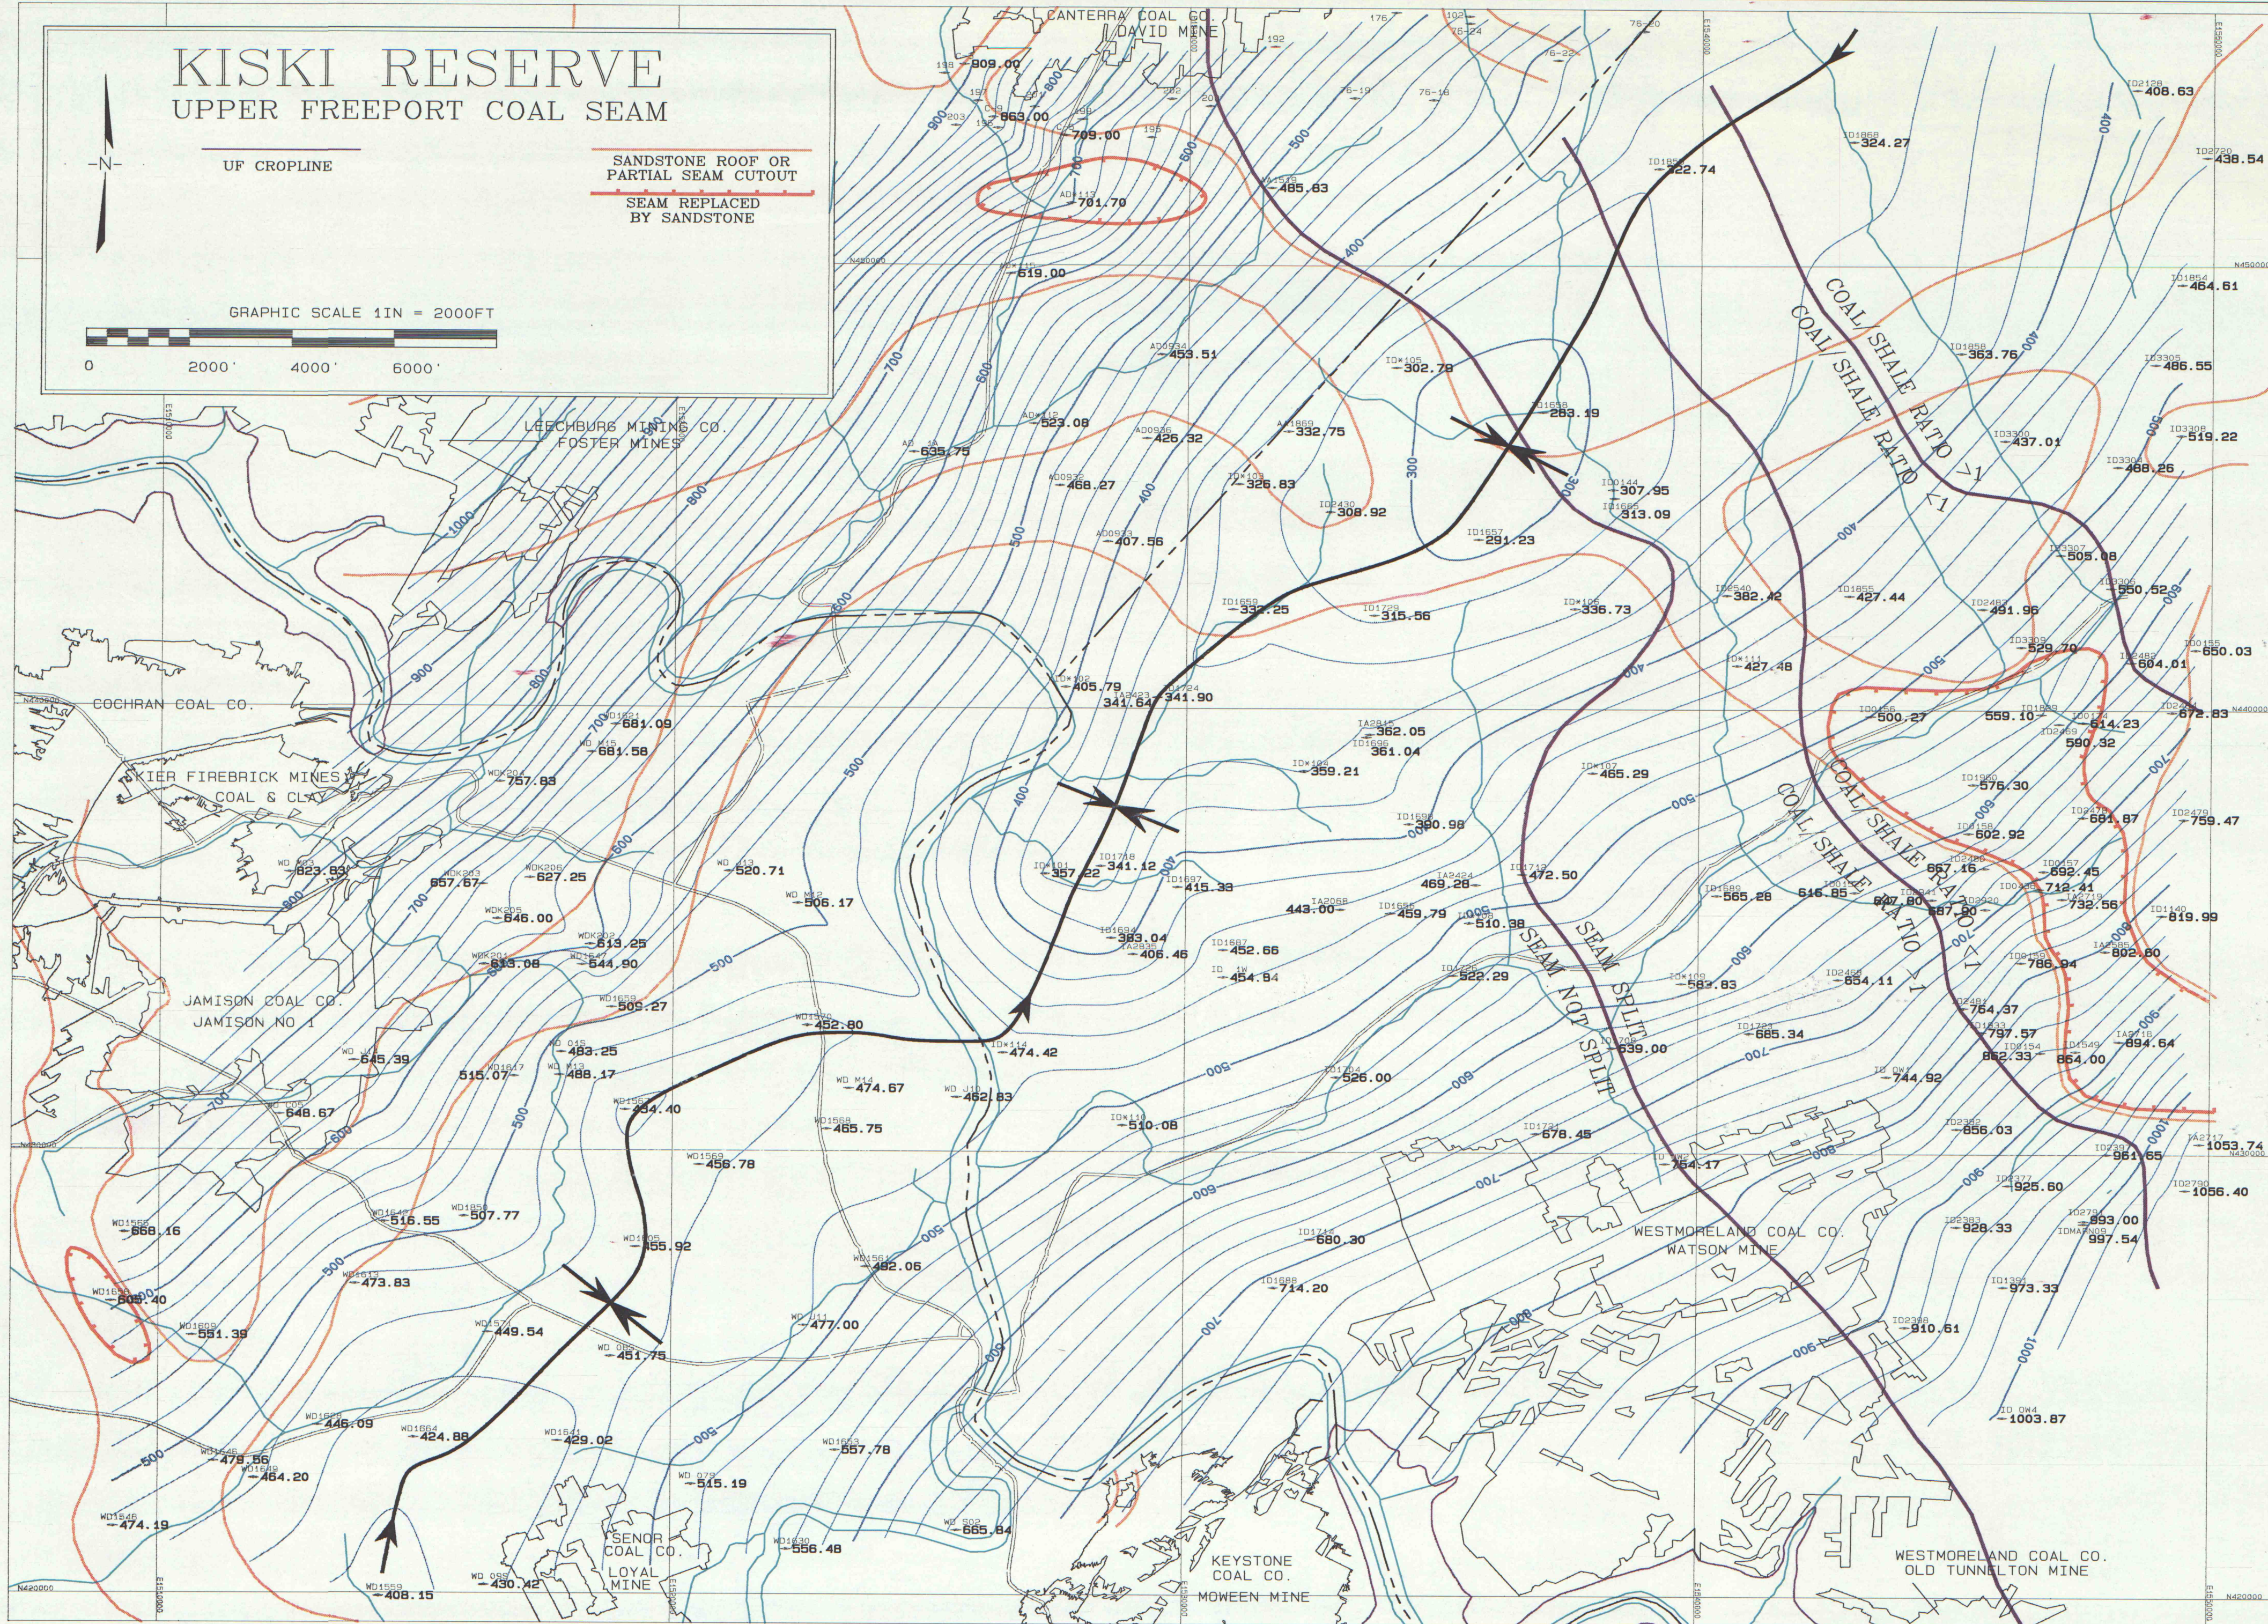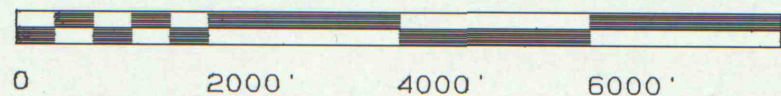

COAL ELEVATION

IMAPS# 09930