


Rochester & Pittsburgh Coal Company

KISKI RESERVE

UPPER FREEPORT (E) SEAM

TOTAL SEAM THICKNESS

MAP 4

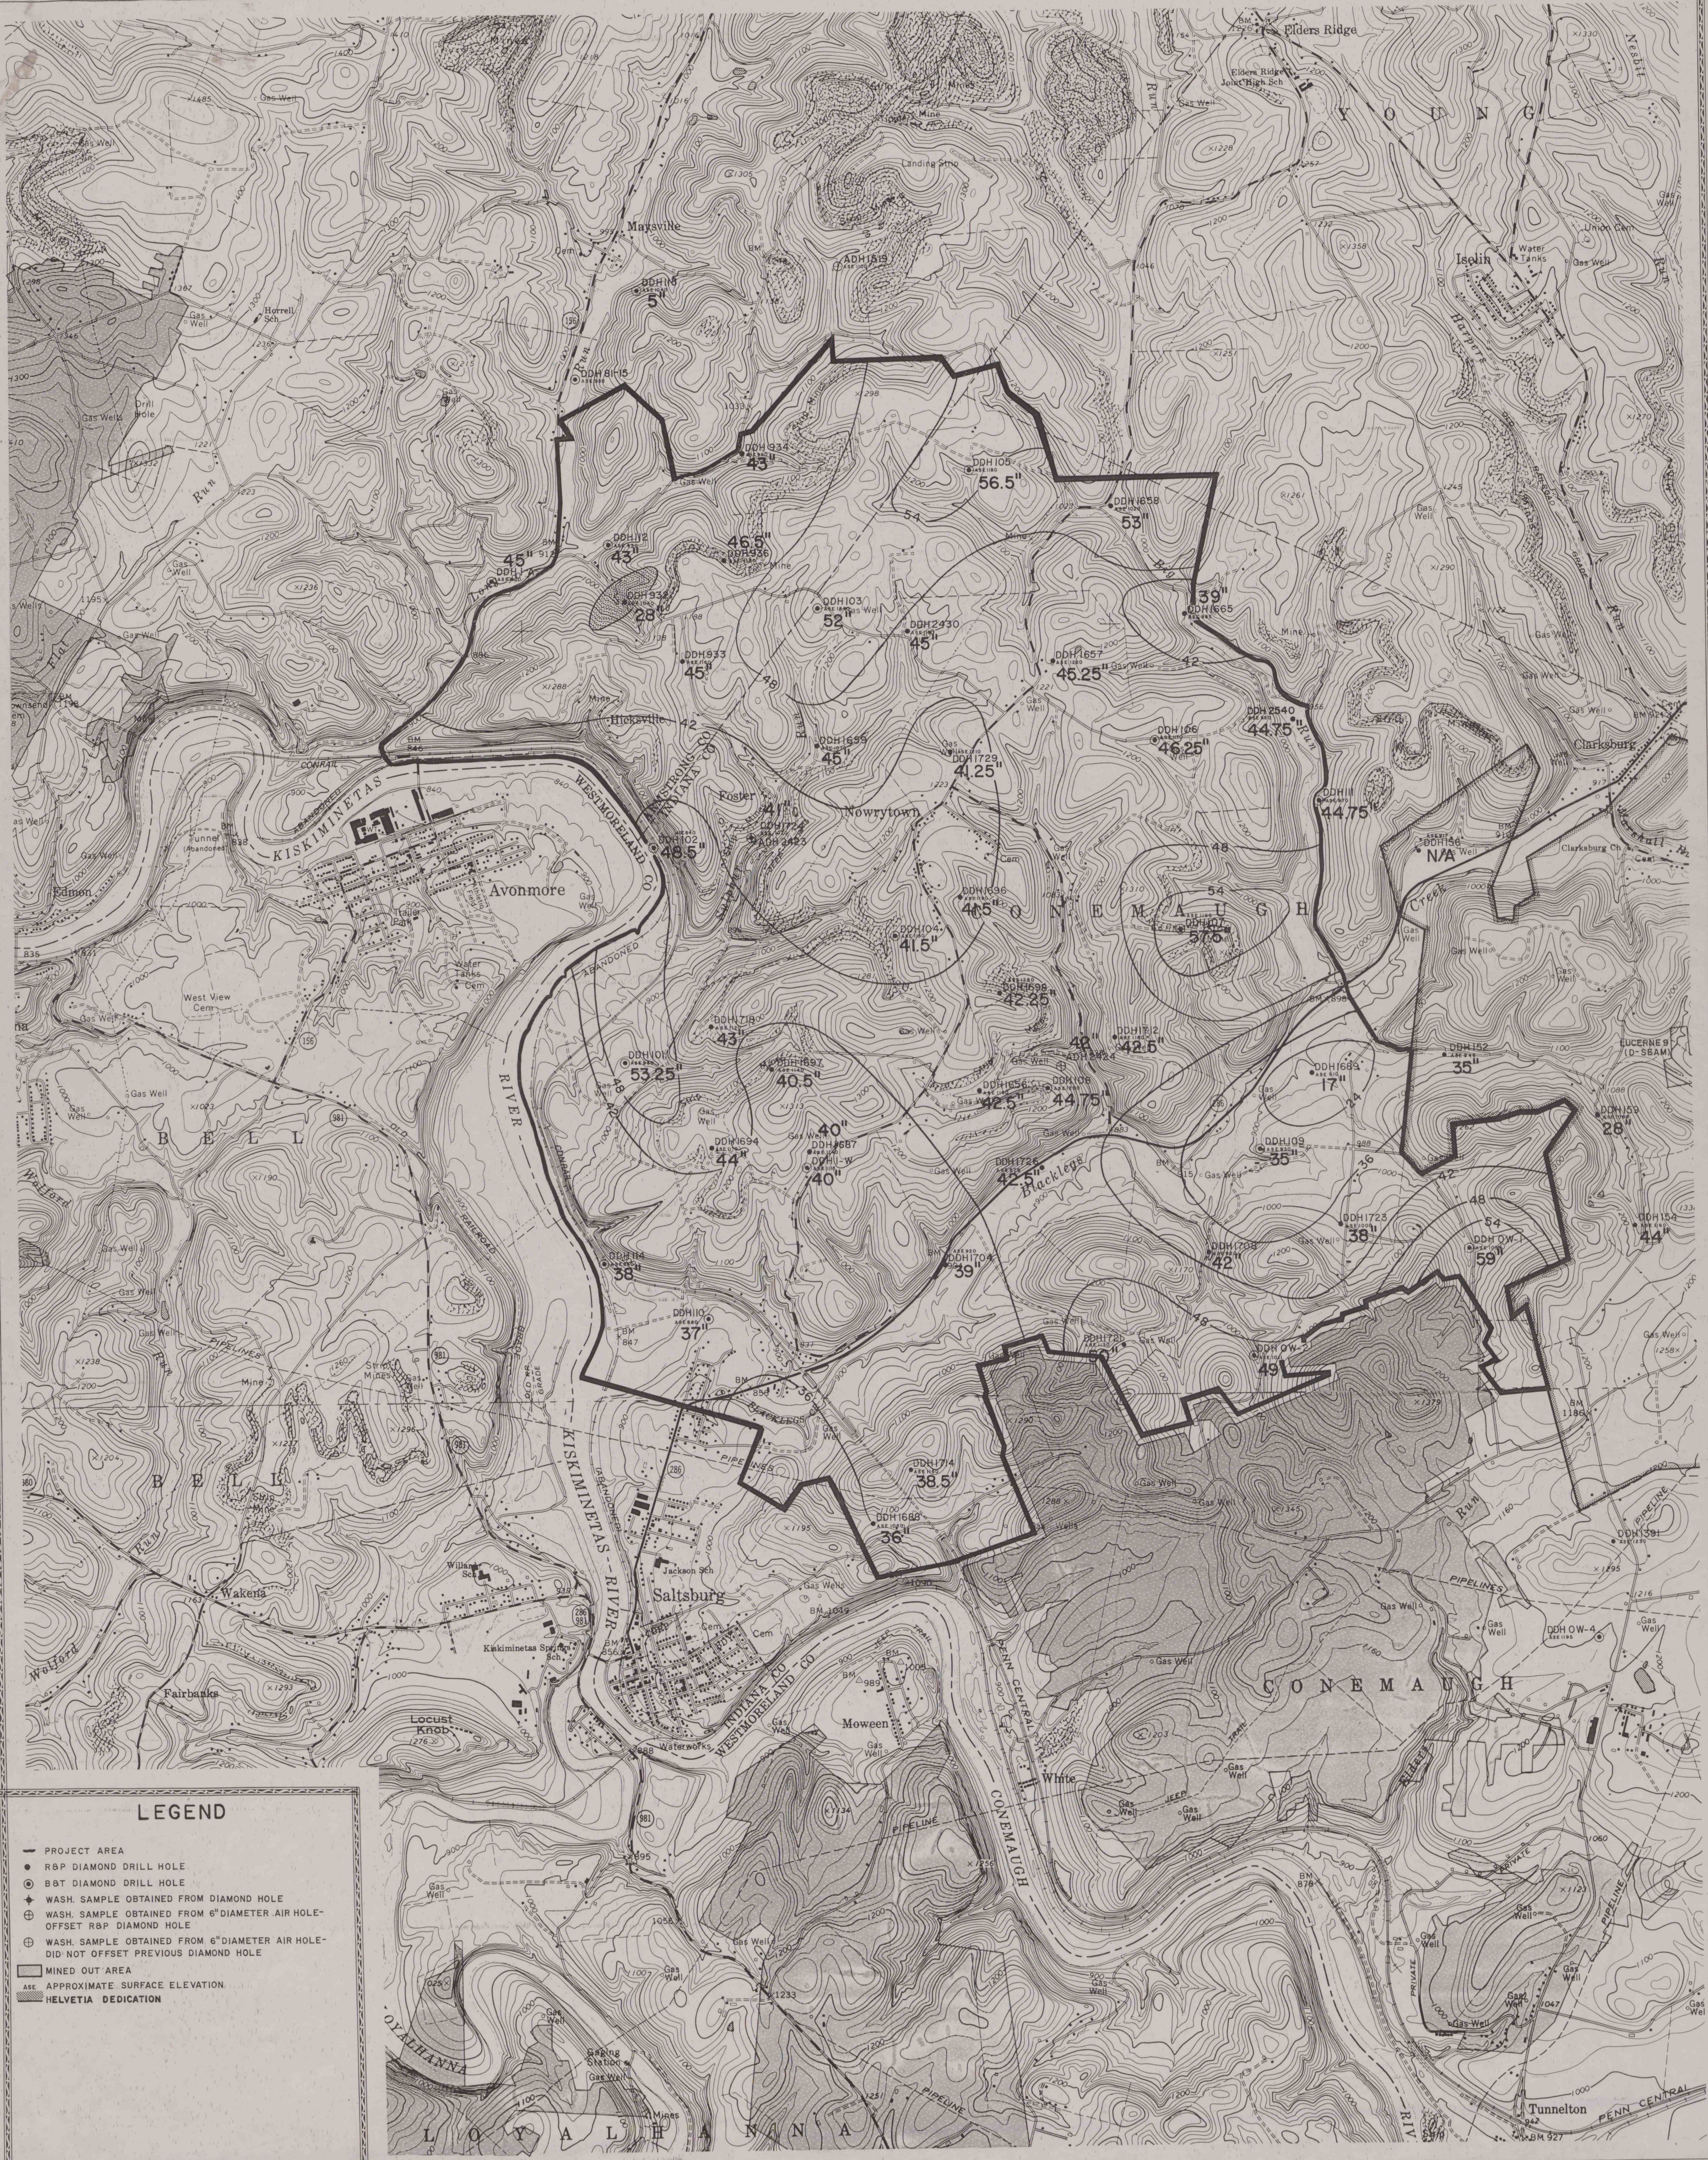

LEGEND

- PROJECT AREA
- R&P DIAMOND DRILL HOLE
- ⊙ B&T DIAMOND DRILL HOLE
- ⊕ WASH. SAMPLE OBTAINED FROM DIAMOND HOLE
- ⊕ WASH. SAMPLE OBTAINED FROM 6" DIAMETER AIR HOLE-OFFSET R&P DIAMOND HOLE
- ⊕ WASH. SAMPLE OBTAINED FROM 6" DIAMETER AIR HOLE-DID NOT OFFSET PREVIOUS DIAMOND HOLE
- ▭ MINED OUT AREA
- ▲ APPROXIMATE SURFACE ELEVATION
- ▨ HELVETIA DEDICATION