

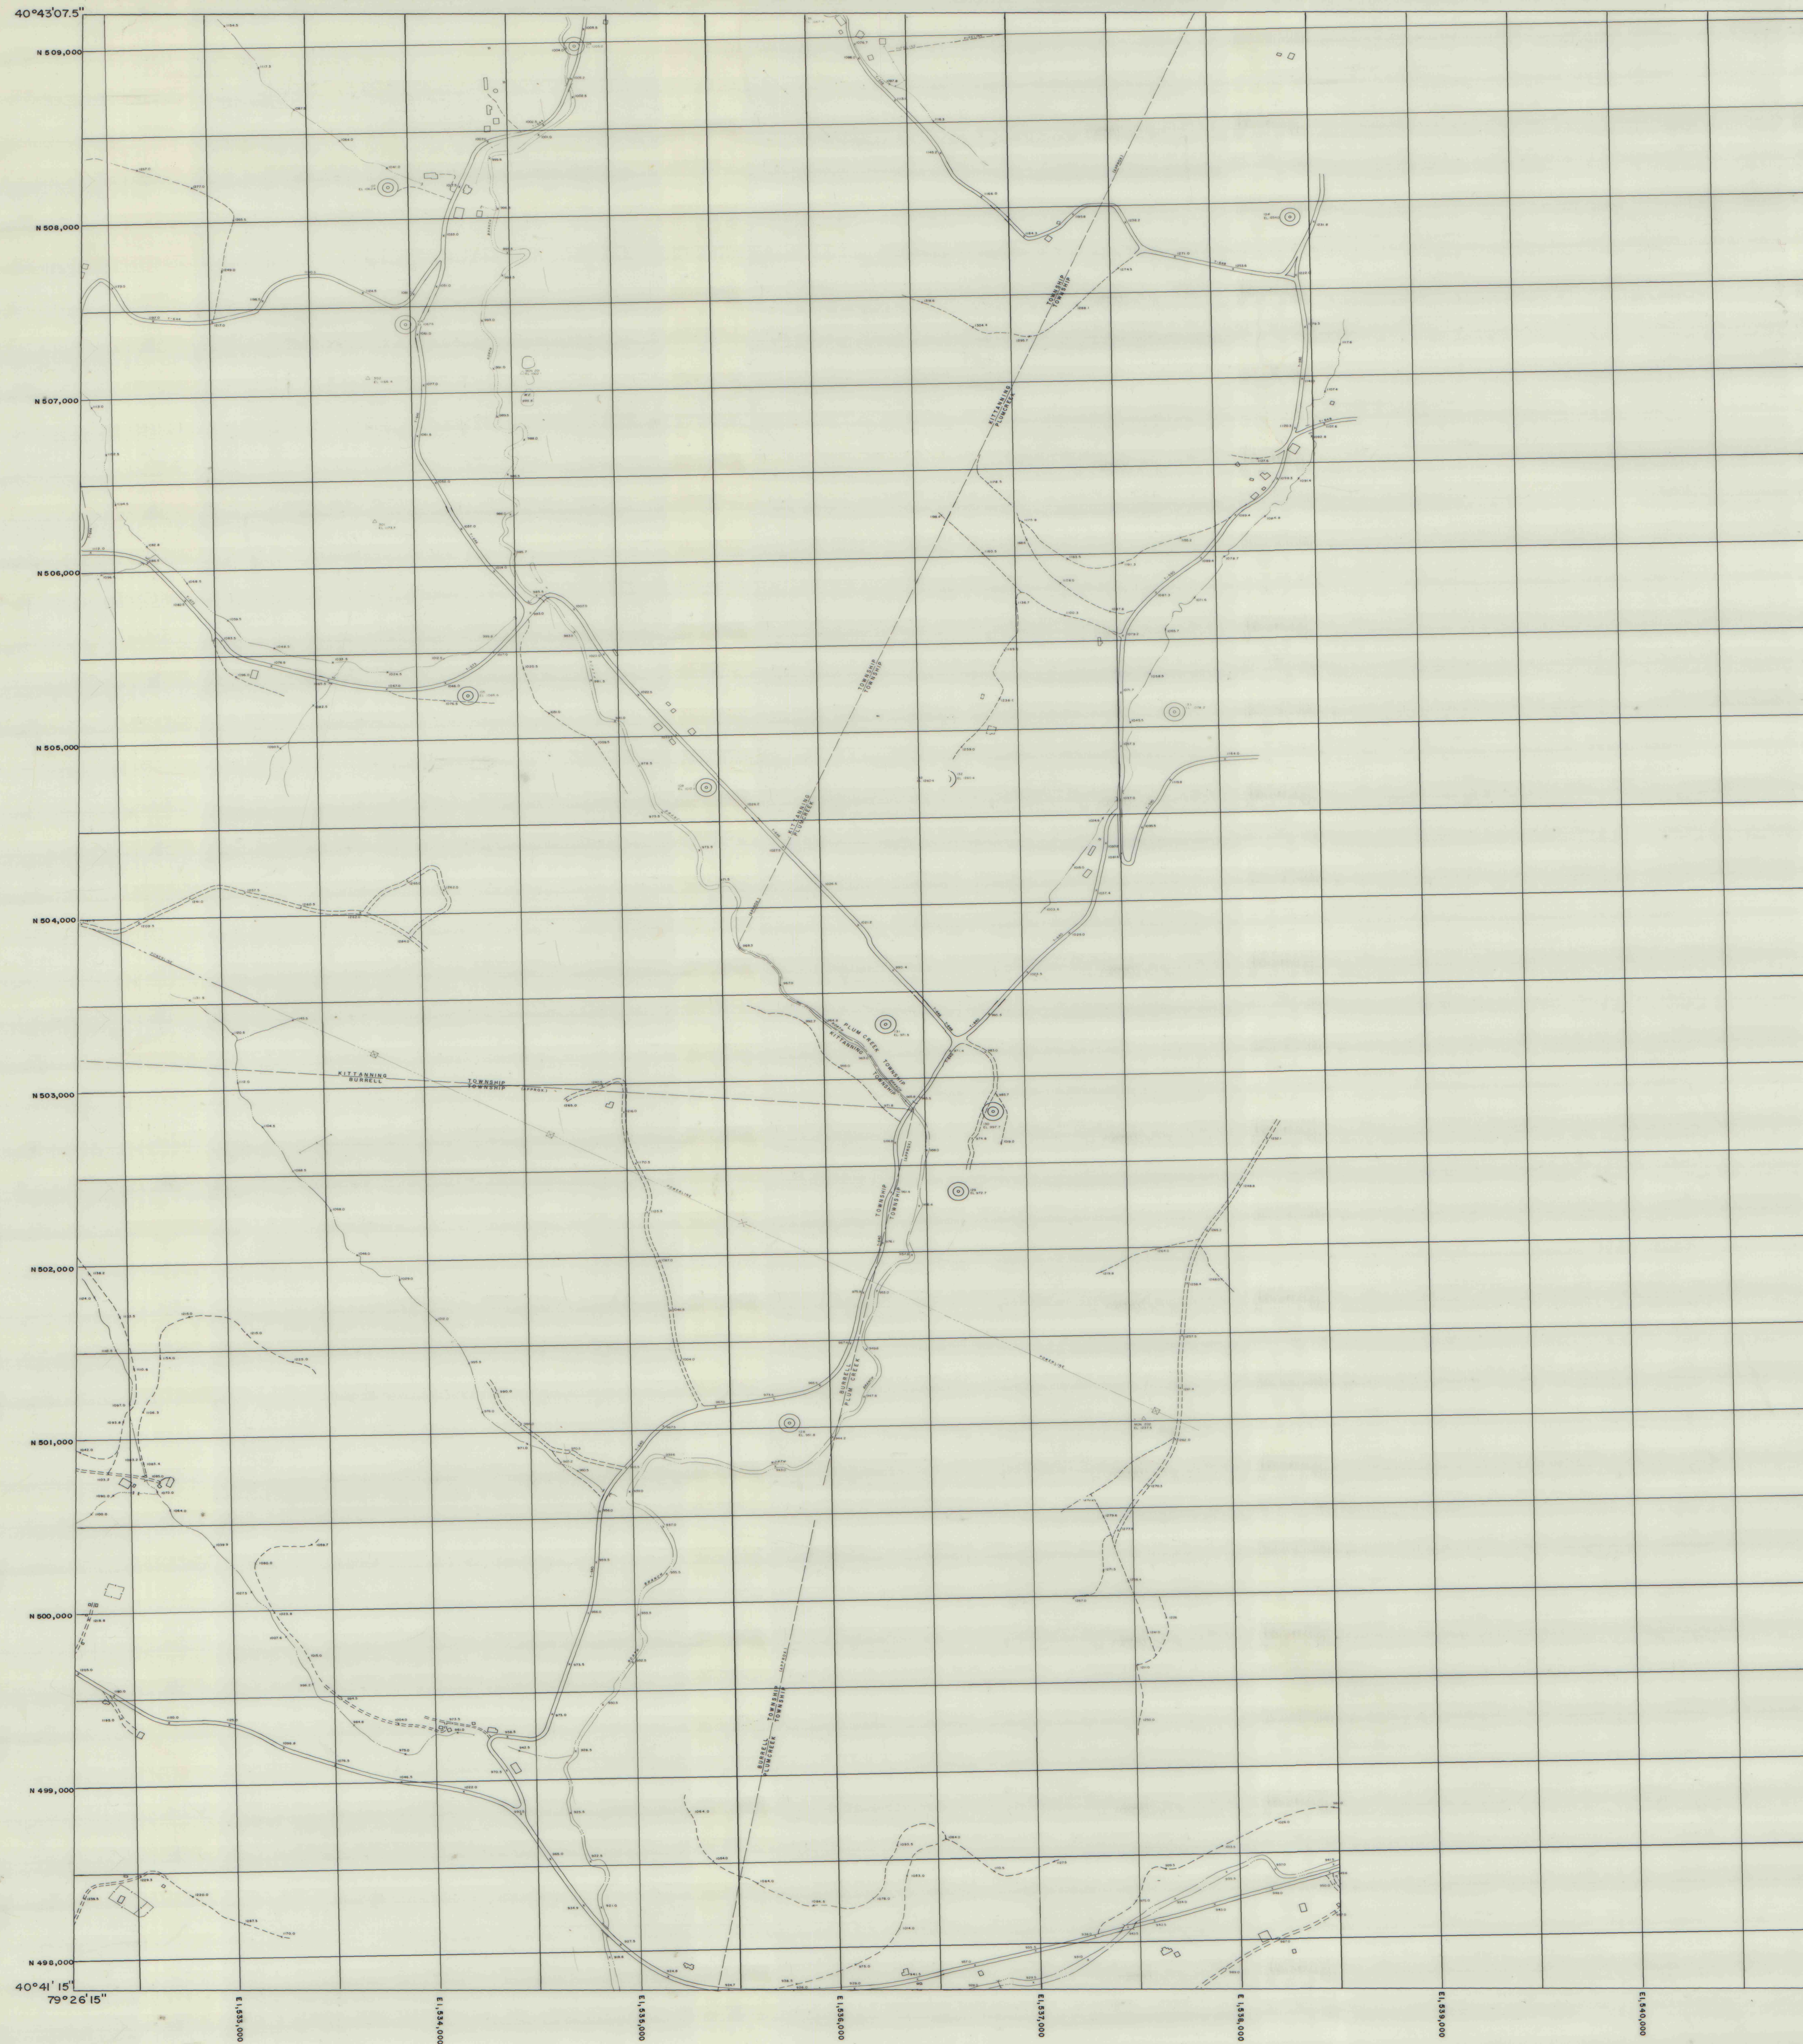


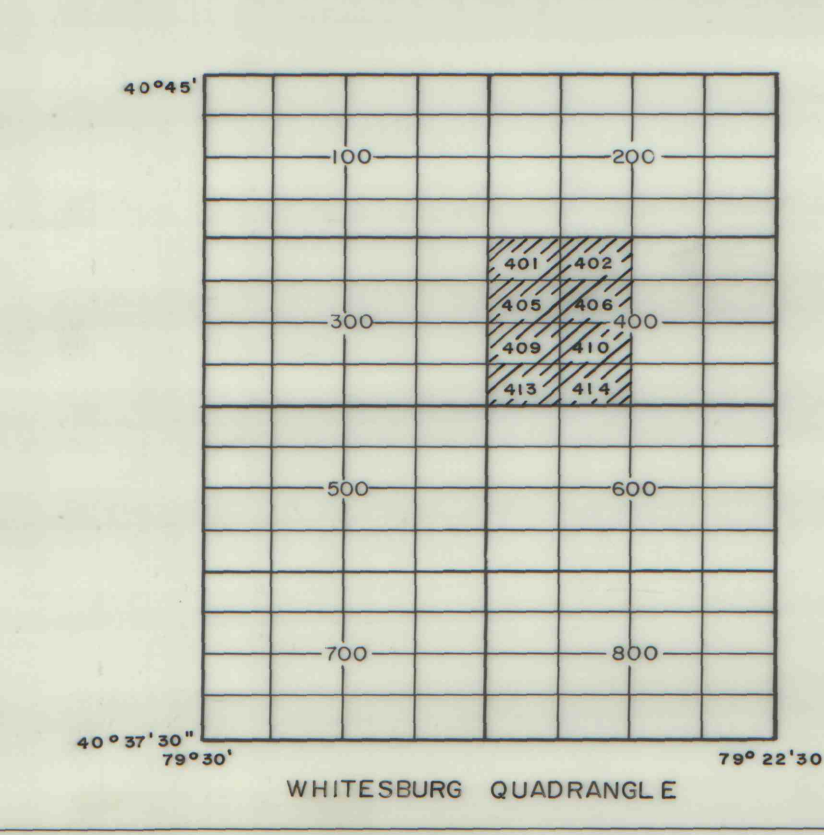

Prepared By
MICHAEL BAKER, JR., INC.
Consulting Engineers
Beaver, Pennsylvania

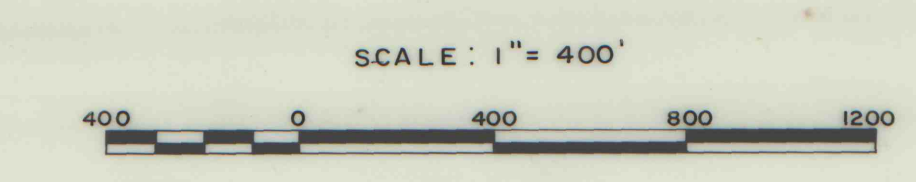

ROCHESTER AND PITTSBURGH COAL CO.
655 CHURCH STREET, INDIANA, PA.

WHITESBURG AREA
ARMSTRONG COUNTY
WHITESBURG QUADRANGLE
SHEET NO. 403730 - 792230/5

IMAPS# 09973