

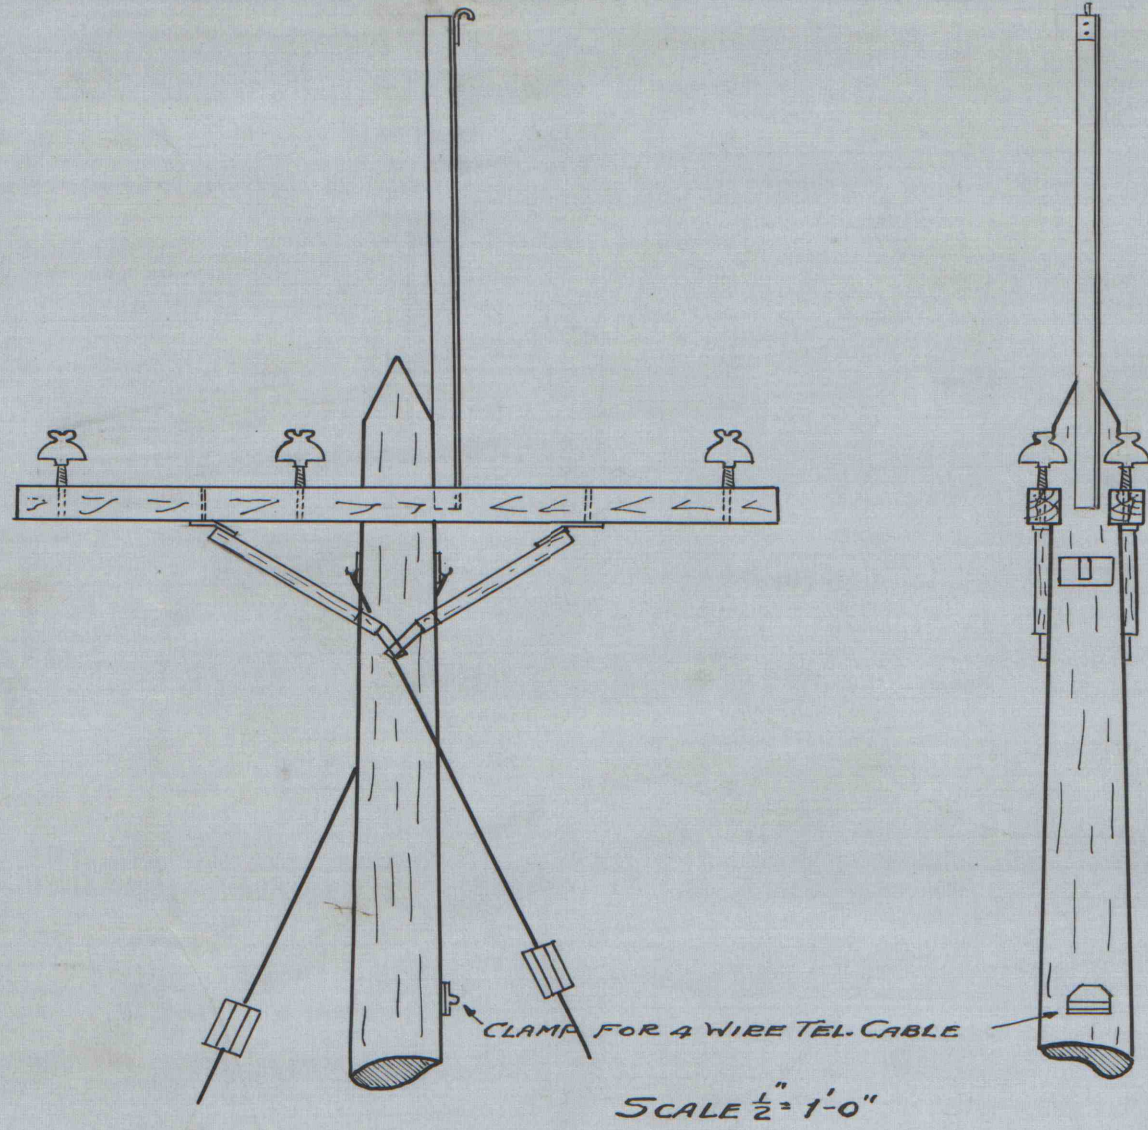
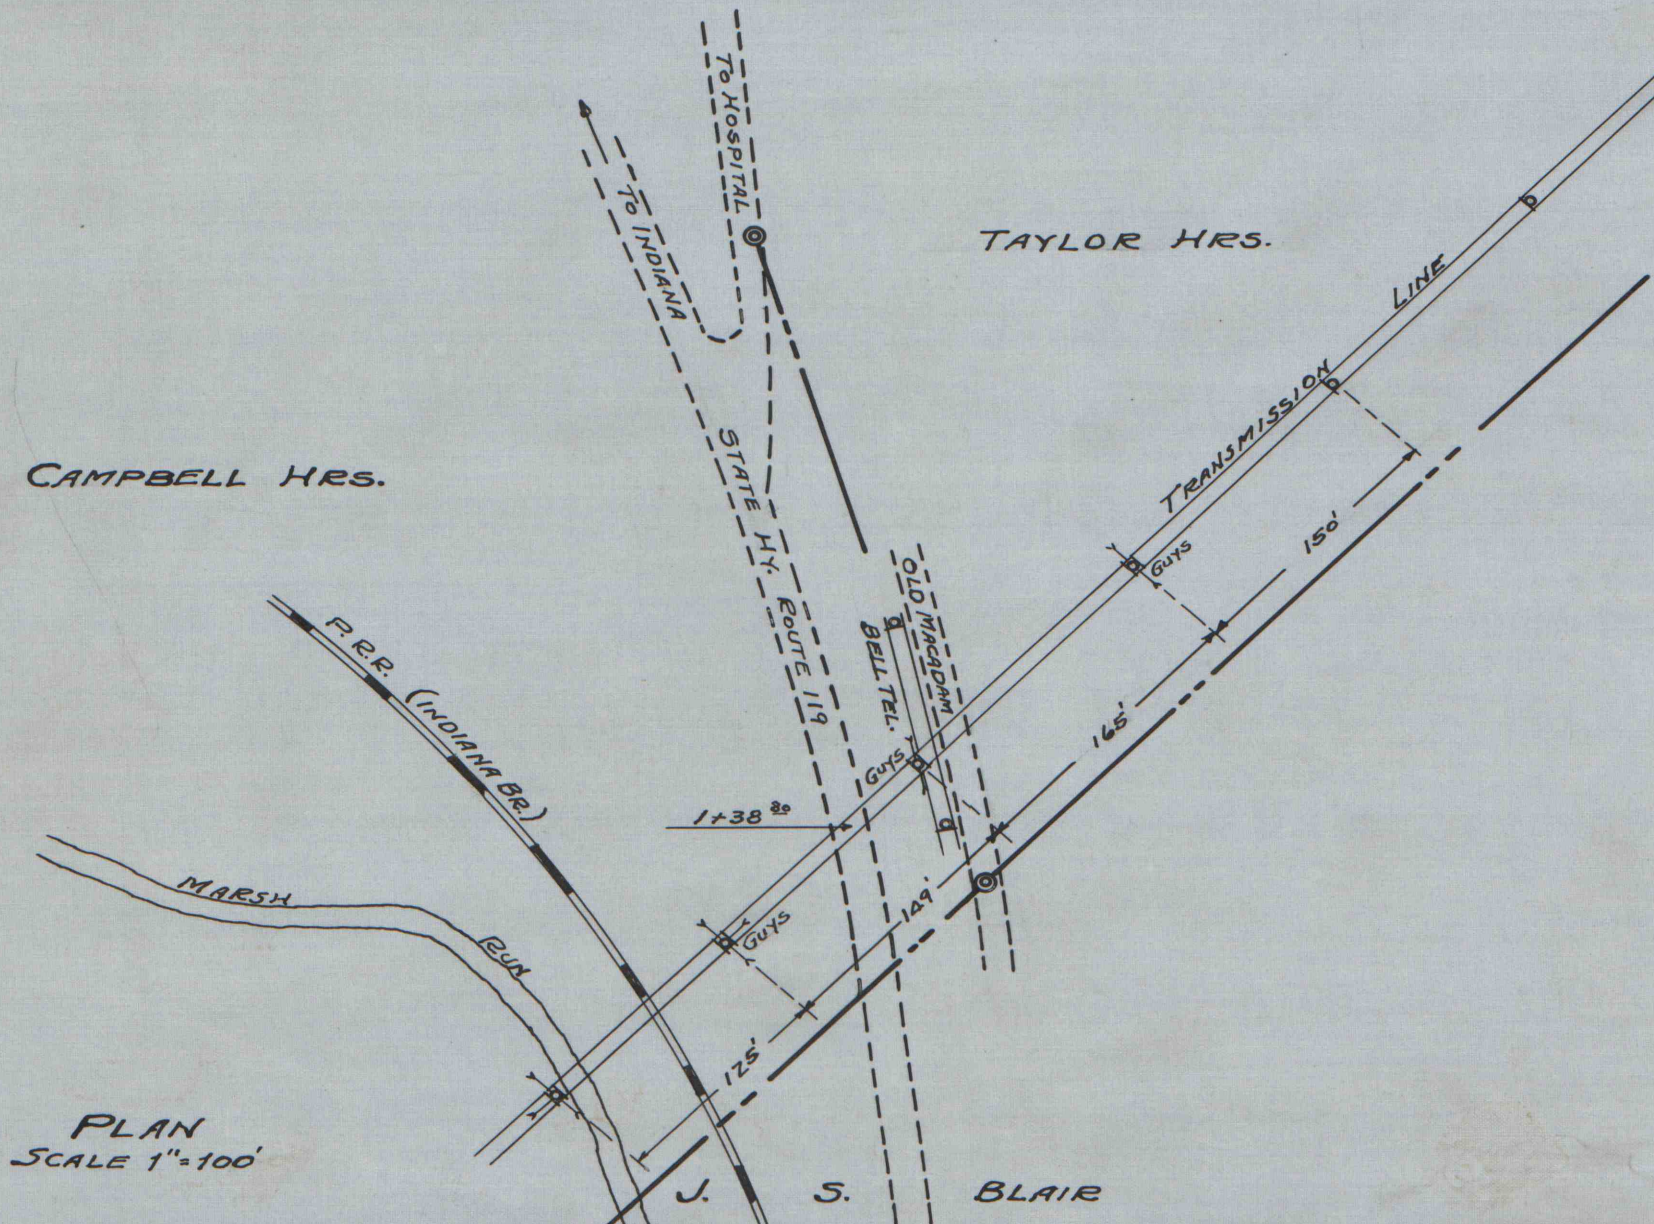
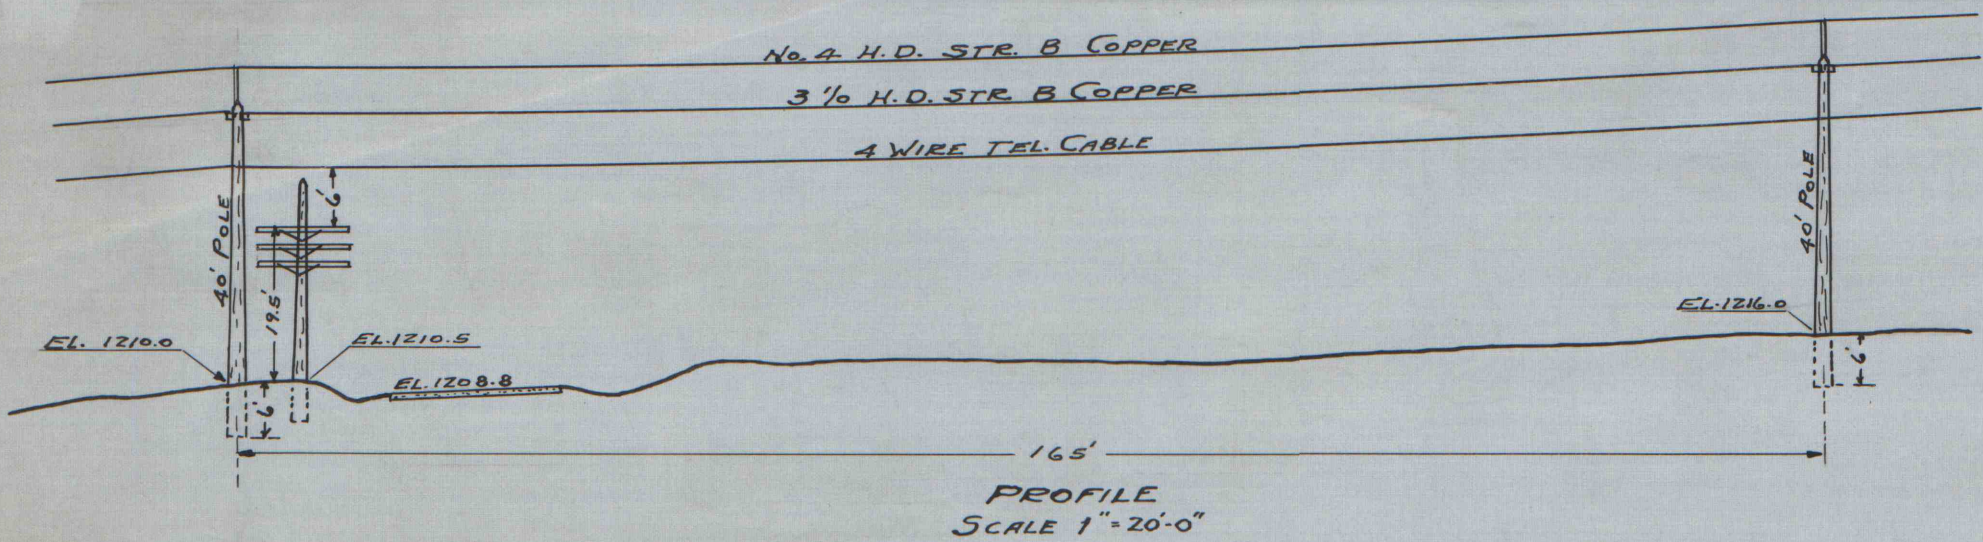


621.319-4298-67

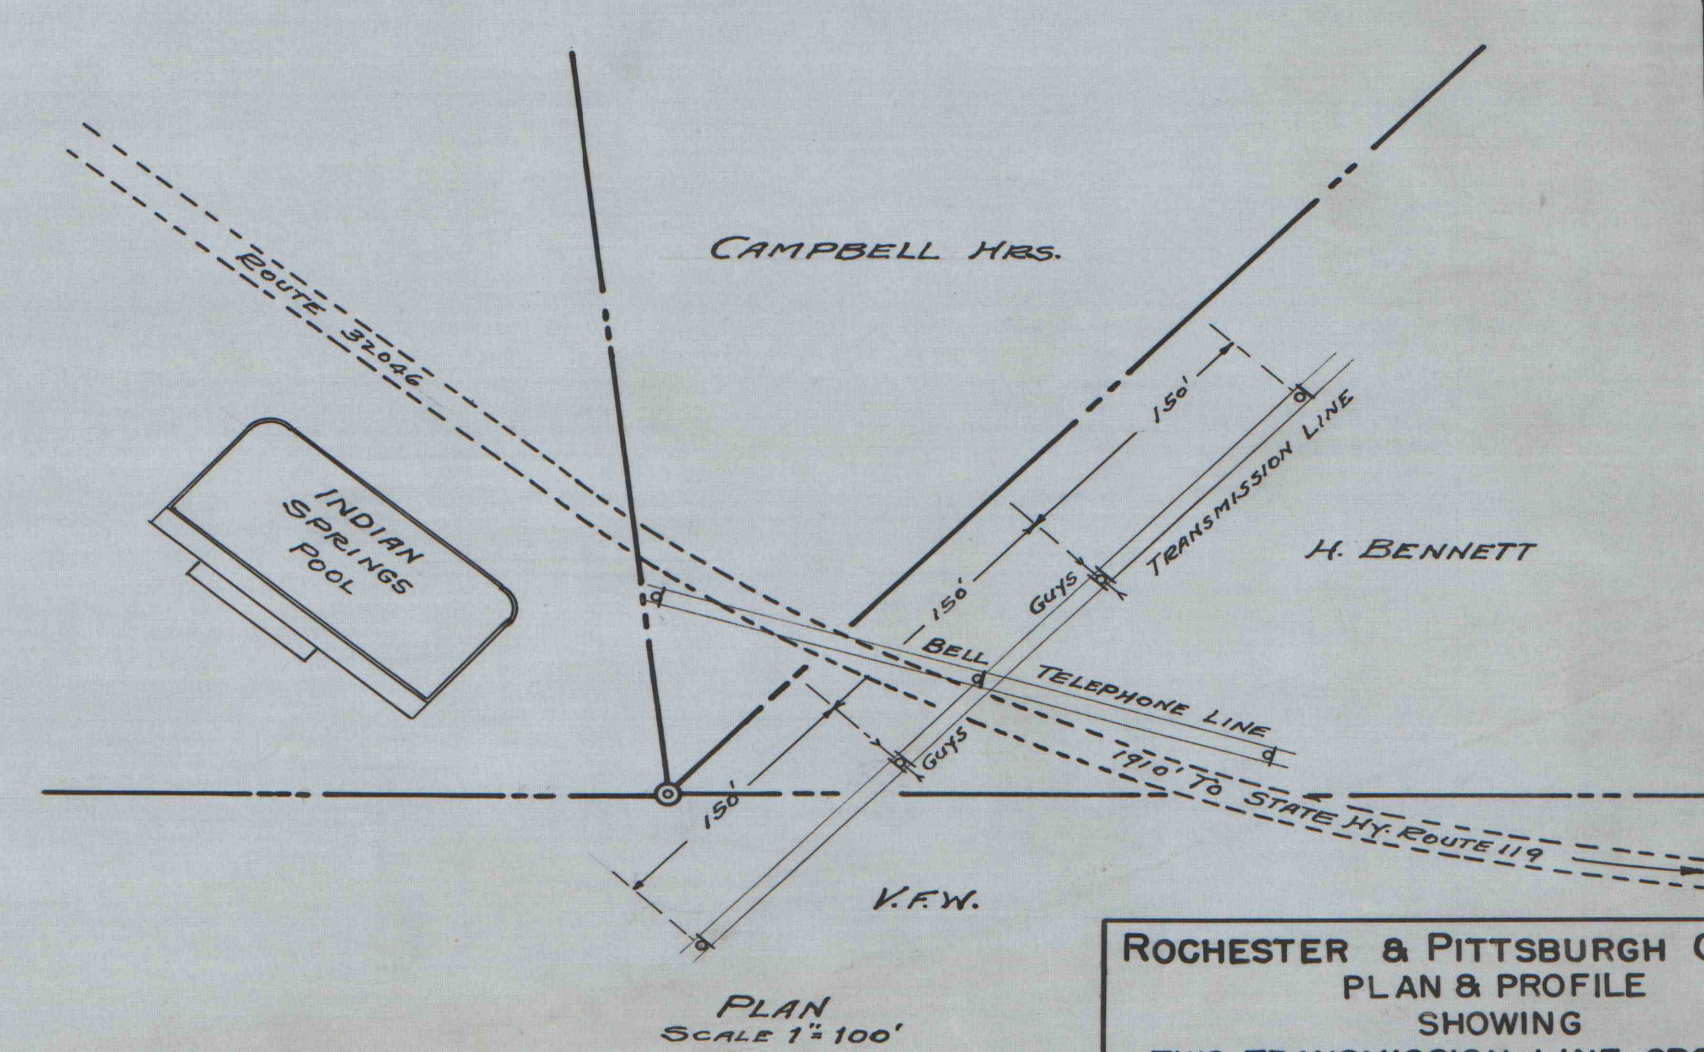

SPECIFICATIONS

- | | |
|----------------------|--|
| POTENTIAL CONDUCTORS | - 6600 VOLTS |
| TIES - TYPE | - 3 1/2 H.D. STR. B COPPER |
| INSULATORS | - NO. 4 COPPER |
| PINS | - STRAIGHT LINE OB 34622 |
| CROSS ARMS | - 3/4 GAL. STEEL LEAD DIP OB 71410 |
| " | - 4" x 5" x 8'-0" |
| " | - 5/8 x 18" GAL. |
| " | - JOSLYN WOOD - CREOSOTE 2 1/2 x 1 1/2 x 30" |
| POLE BRACE BOLTS | - LAG SCREWS 1/2" x 3 1/2" |
| SPACERS | - 5/8 x 18" LONG WITH 4 NUTS & 4 WASHERS |
| POLES | - RED WOOD CEDAR - CLASS 4 |
| GUYS | - 3/8 GAL. STEEL |
| ANCHOR RODS | - 3/4 x 6' J 7426 |
| ANCHORS | - OLD MINE CAR WHEELS |
| BAYONETS | - 3" x 3" x 1/4" x 6' LONG. GAL. J 1135 |
| GROUND | - NO. 4 H.D. STR. B COPPER |
| CLAMPS | - JOSLYN |

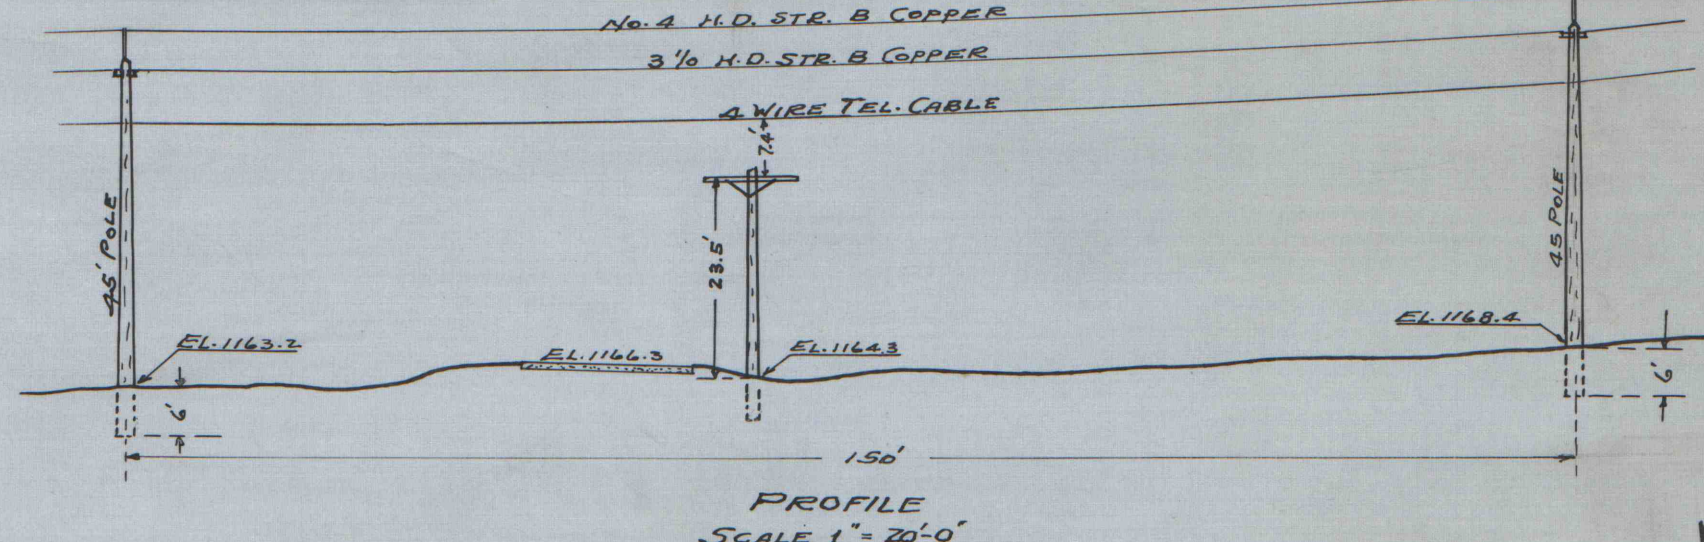

ROCHESTER & PITTSBURGH COAL CO.
PLAN & PROFILE
SHOWING
TWO TRANSMISSION LINE CROSSINGS
OVER LINES OF
THE BELL TELEPHONE CO. OF PENN'A.
WHITE TWP. INDIANA CO.
SCALE - AS SHOWN JUNE, 1949.

IMAPS 10079

621.319-4298-67