


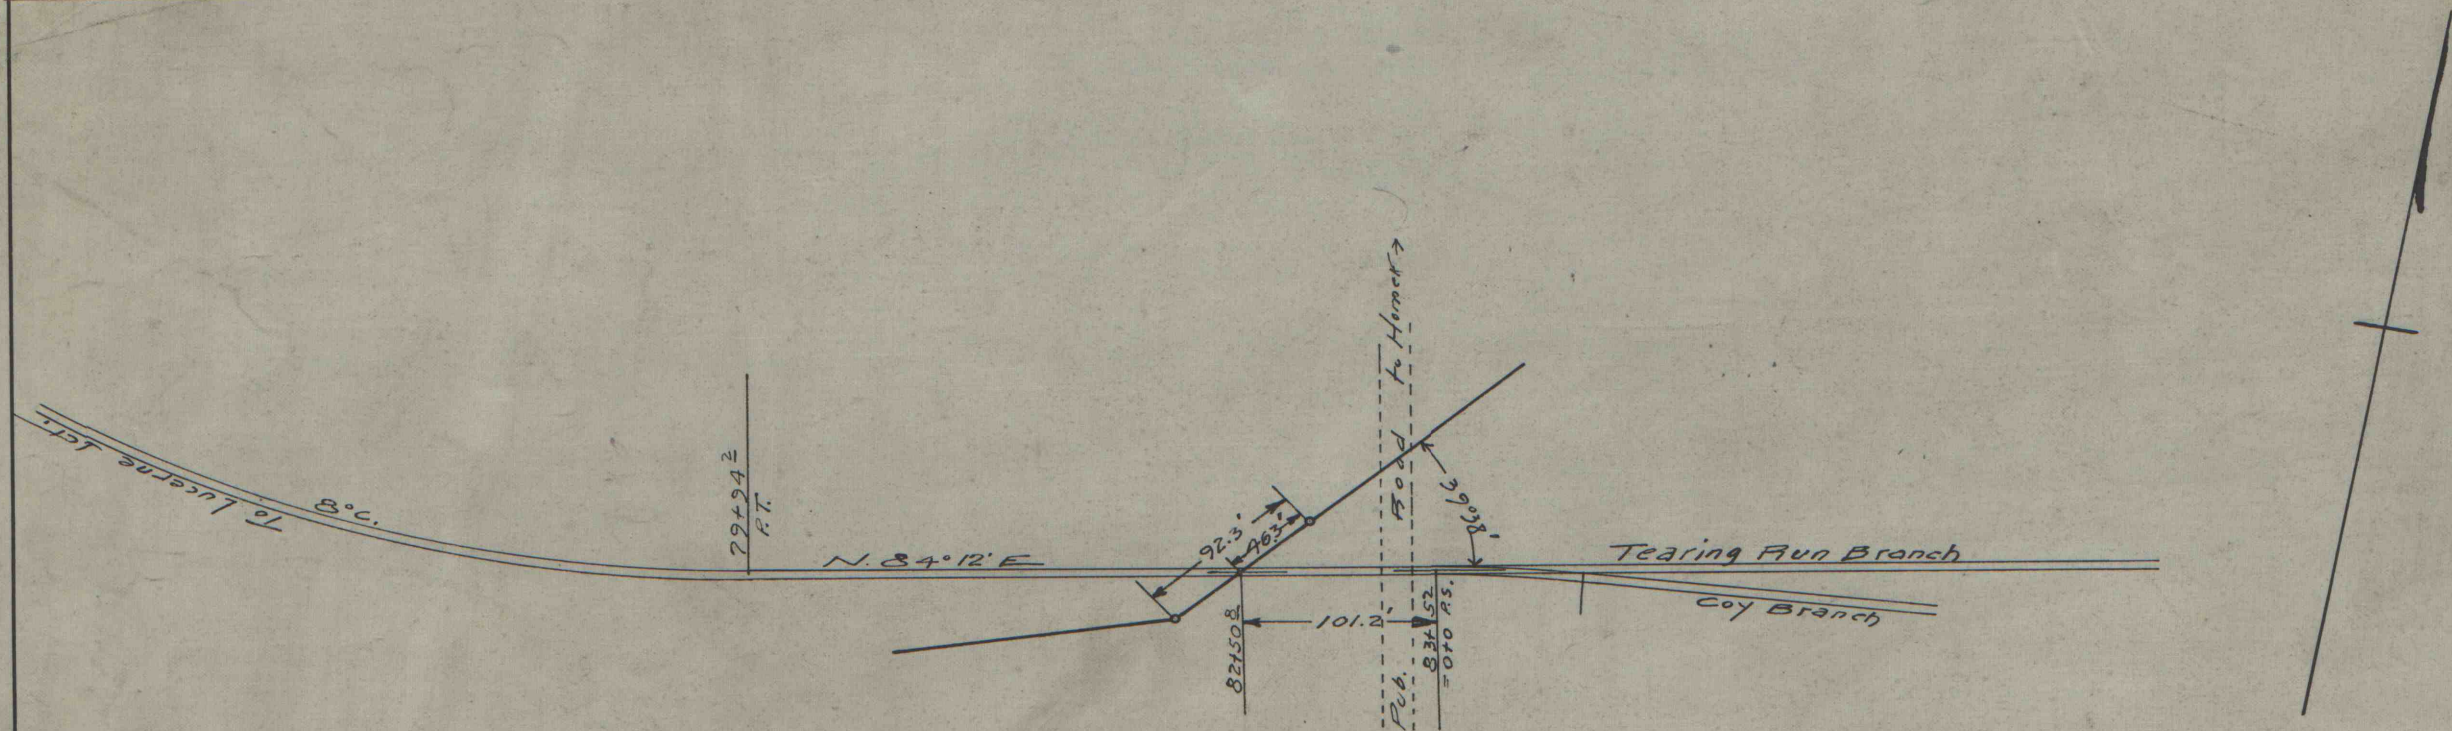

B. & P. C & I. Co. Lands.

INDIANA COUNTY ST. RY. CO.
 Plan Showing X'ing. of 3 Phase
 6600 V. Trans. Line. 3#2 Hard drawn
 stranded bare copper wires and 1#6 solid
 iron ground wire. - over track of the
 TEARING RUN BRANCH. B. & P. RY.
 South of Homer City.
 Scale 1"=100' Nov. 20. 1913.

(L-1)

IMAPS#10083

621.319-445-67

XXXXXXXXXX