



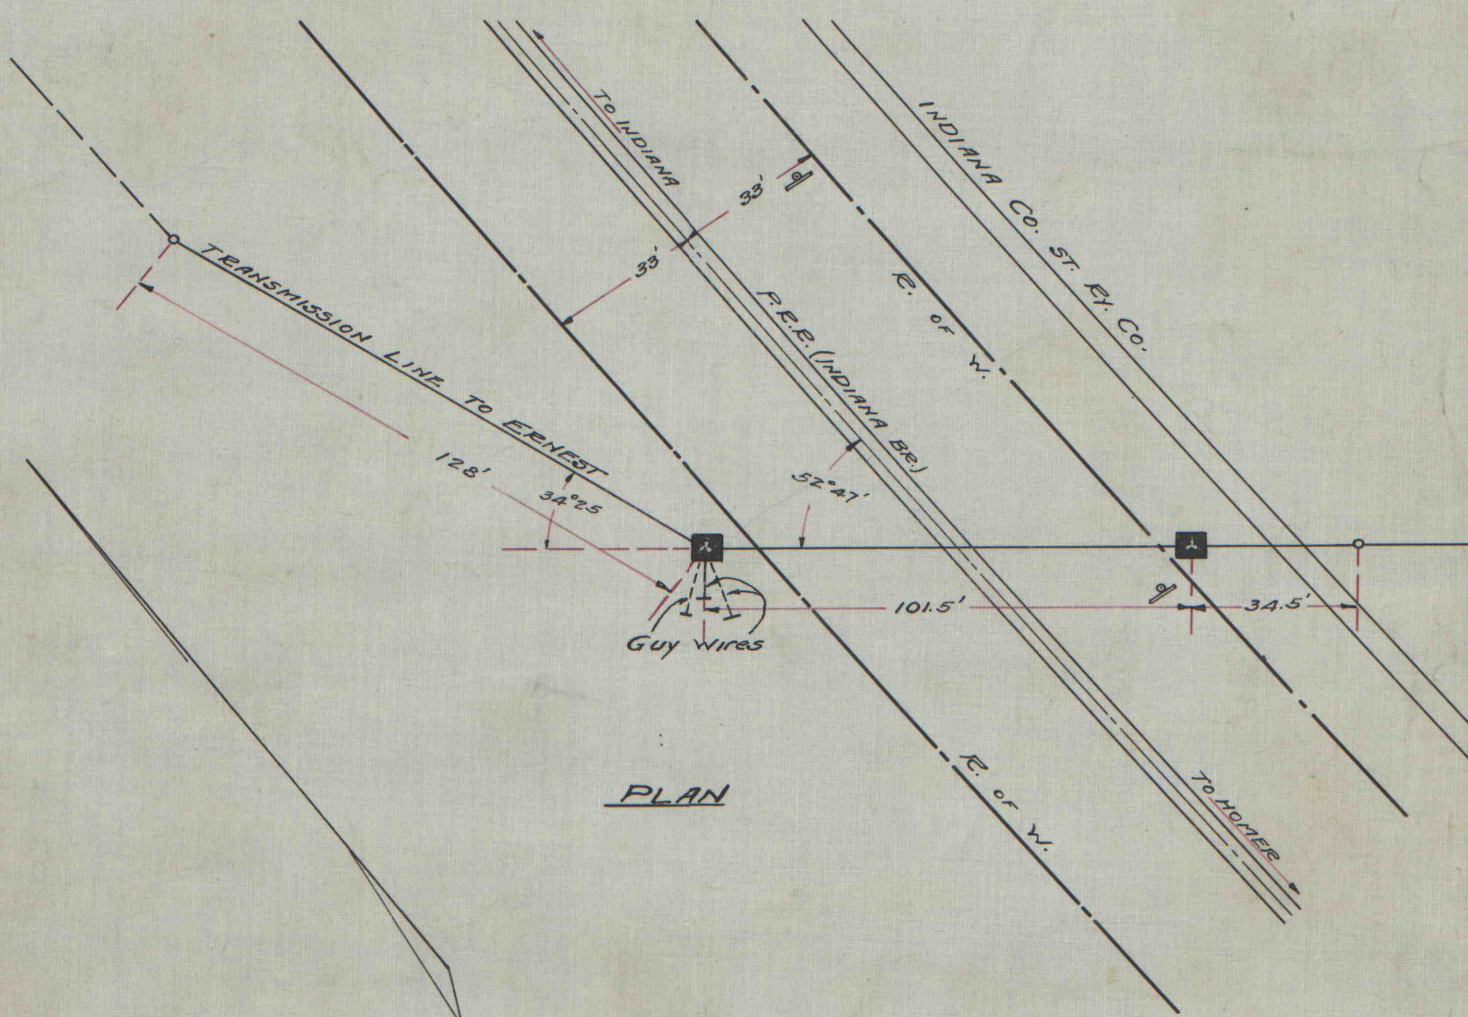

PLAN

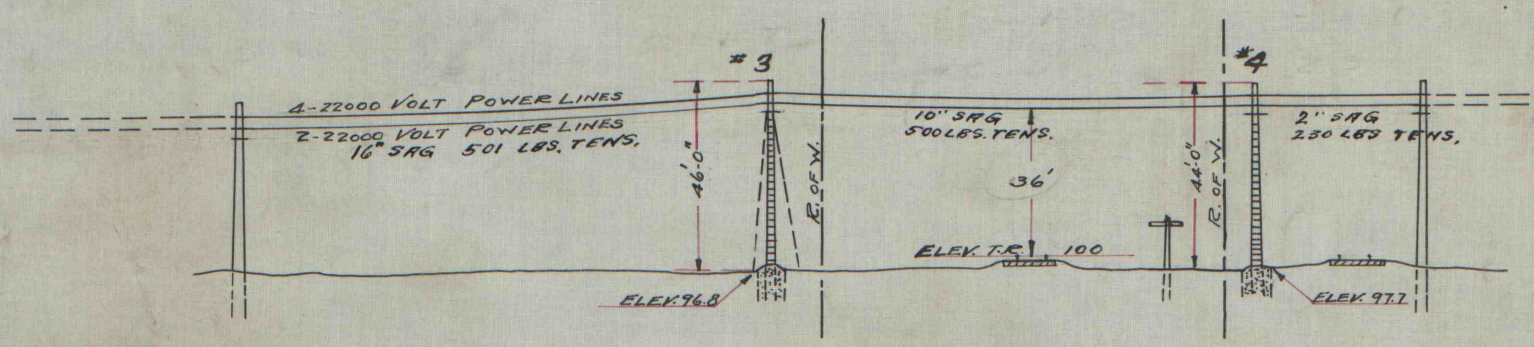

PROFILE

ALL WIRE 167800 CIR. MILS
ALL ALUMINUM

ROCHESTER & PITTSBURGH COAL CO.
INDIANA, PA.
PLAN & PROFILE
SHOWING
WIRE CROSSING
PENNA. R.R. (INDIANA BRANCH)
CENTER TWP. INDIANA CO.
MILE POST 1A + 1344'

IMAPS 10086