


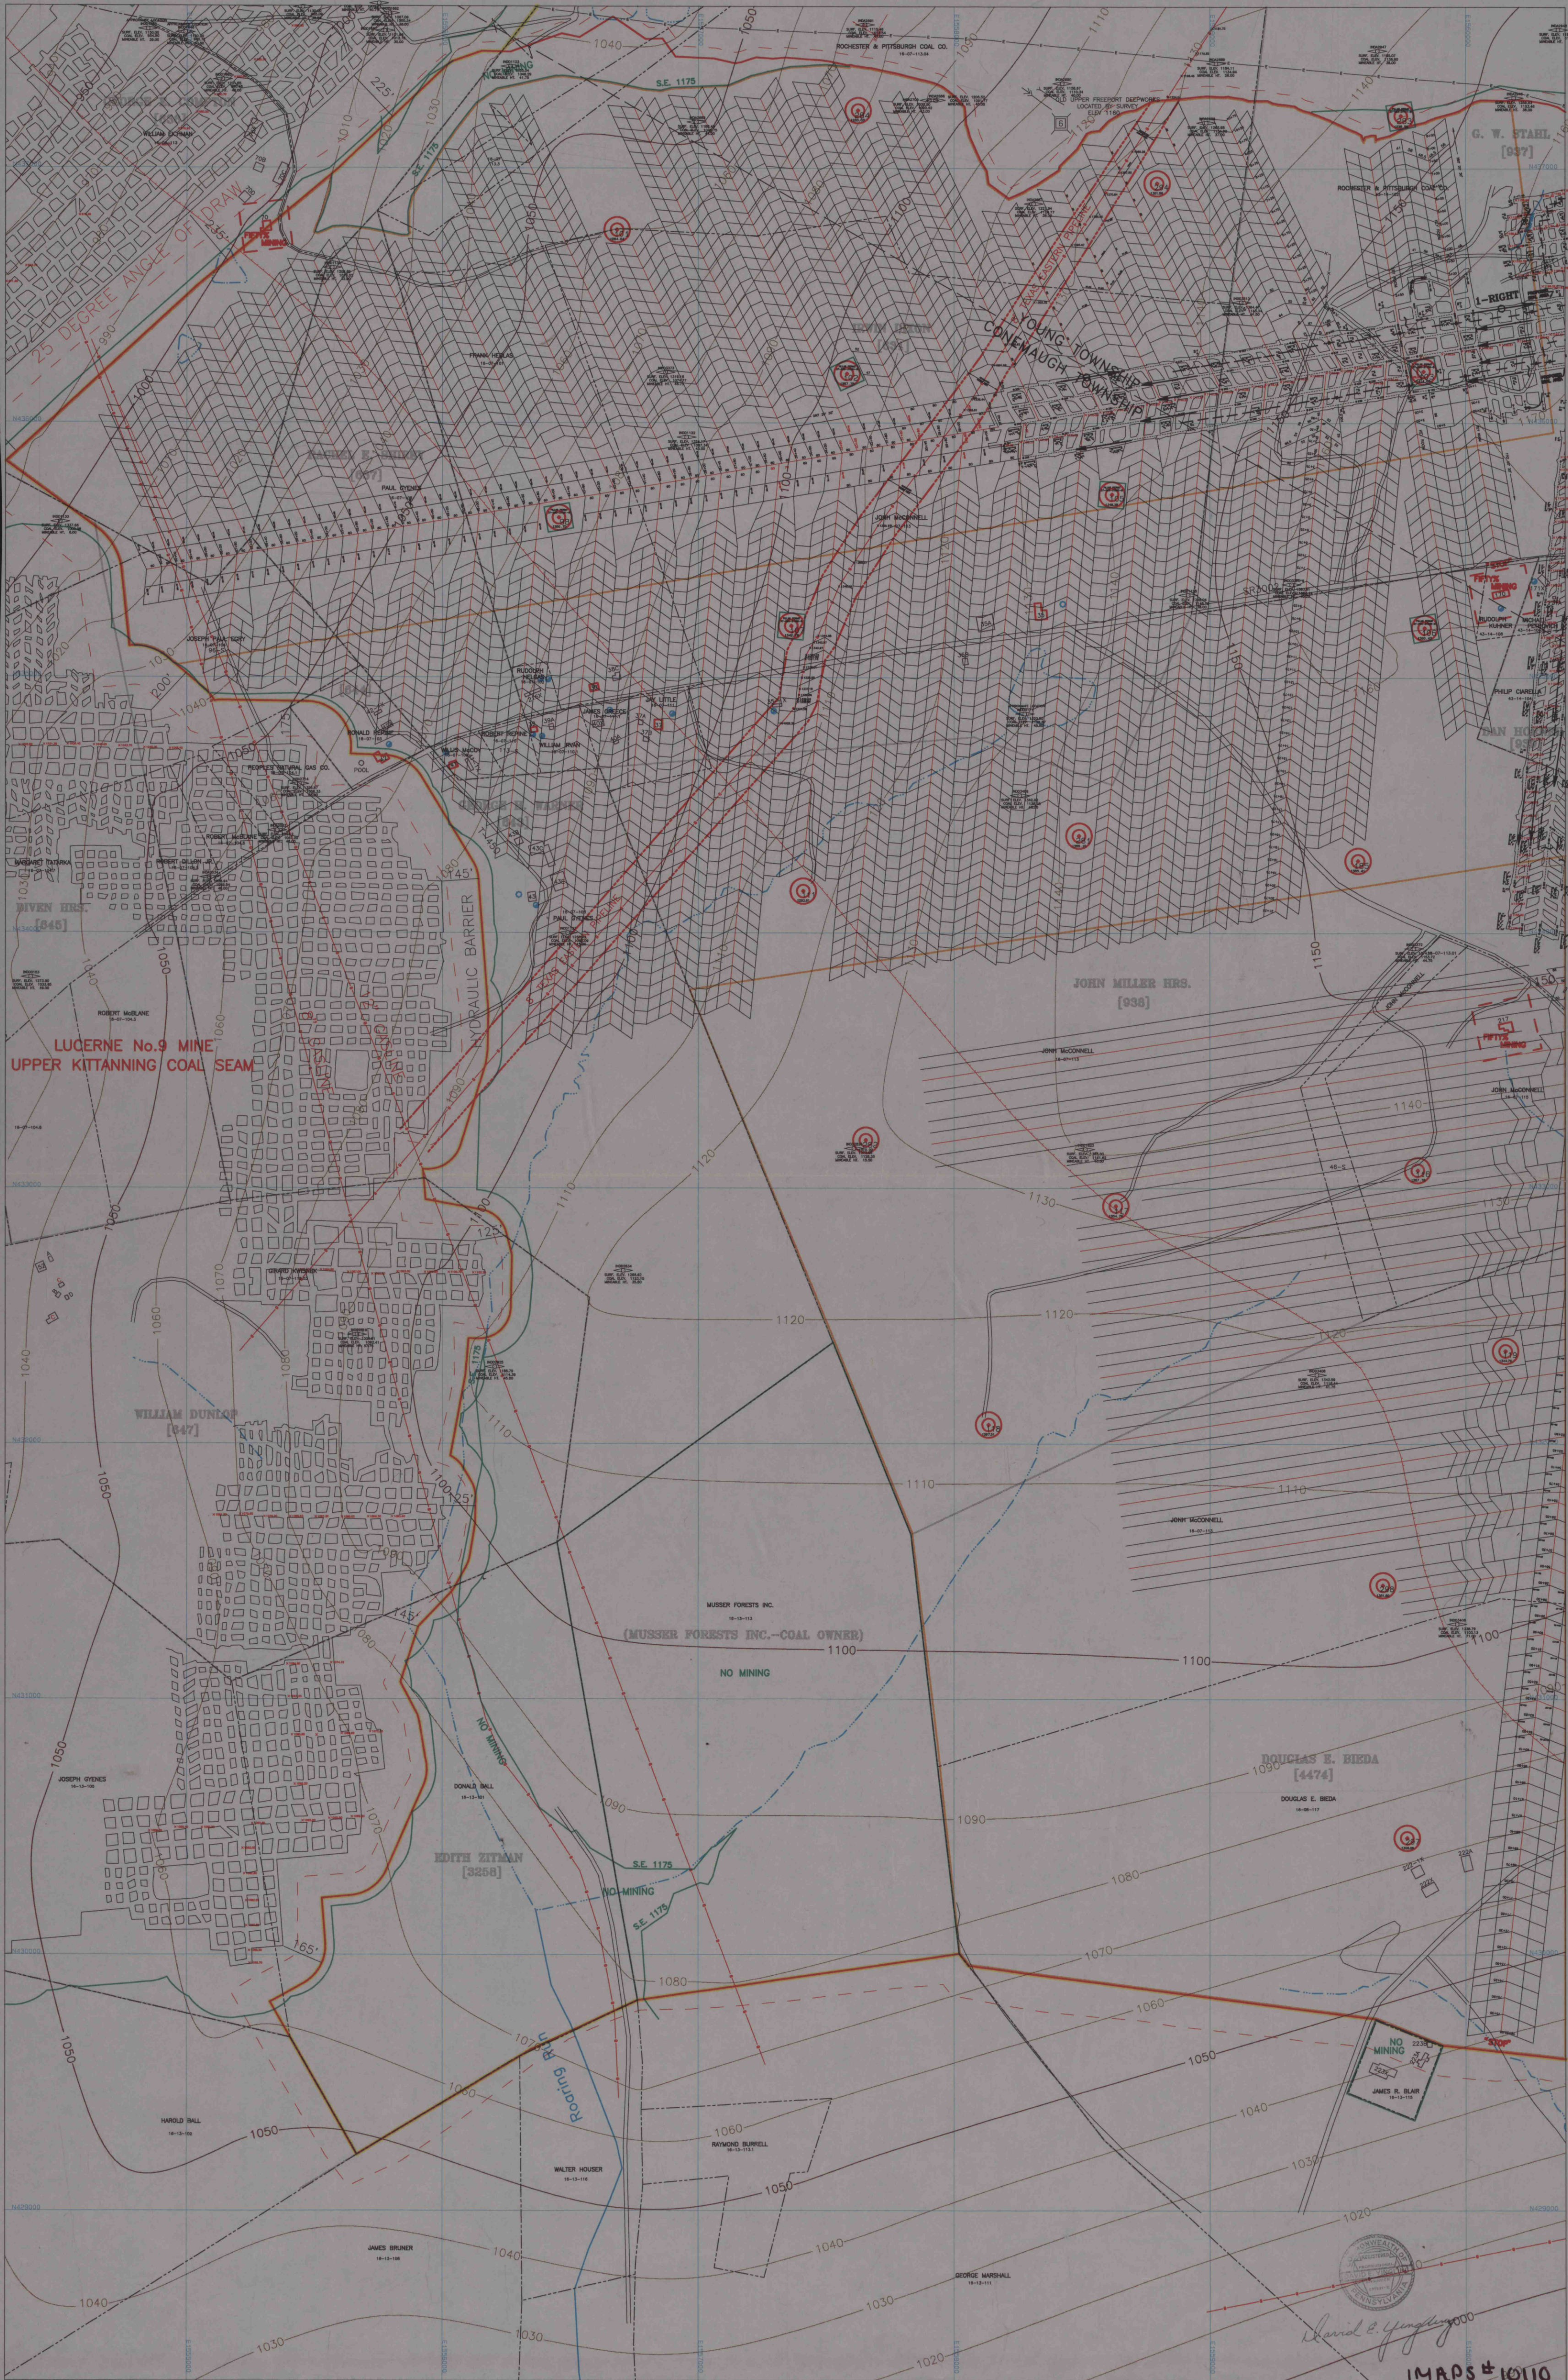

MSHA I.D. No. 36-08435
DER PERMIT No. 32921302

UPPER KITTANNING COAL SEAM



MARSHALL RUN MINE
YOUNG & CONEMAUGH TOWNSHIPS, INDIANA COUNTY

IMAPS # 10110

POSTED 9-1-95 CONTEMPLATED MINING FROM 9-1-95 TO 3-1-96