


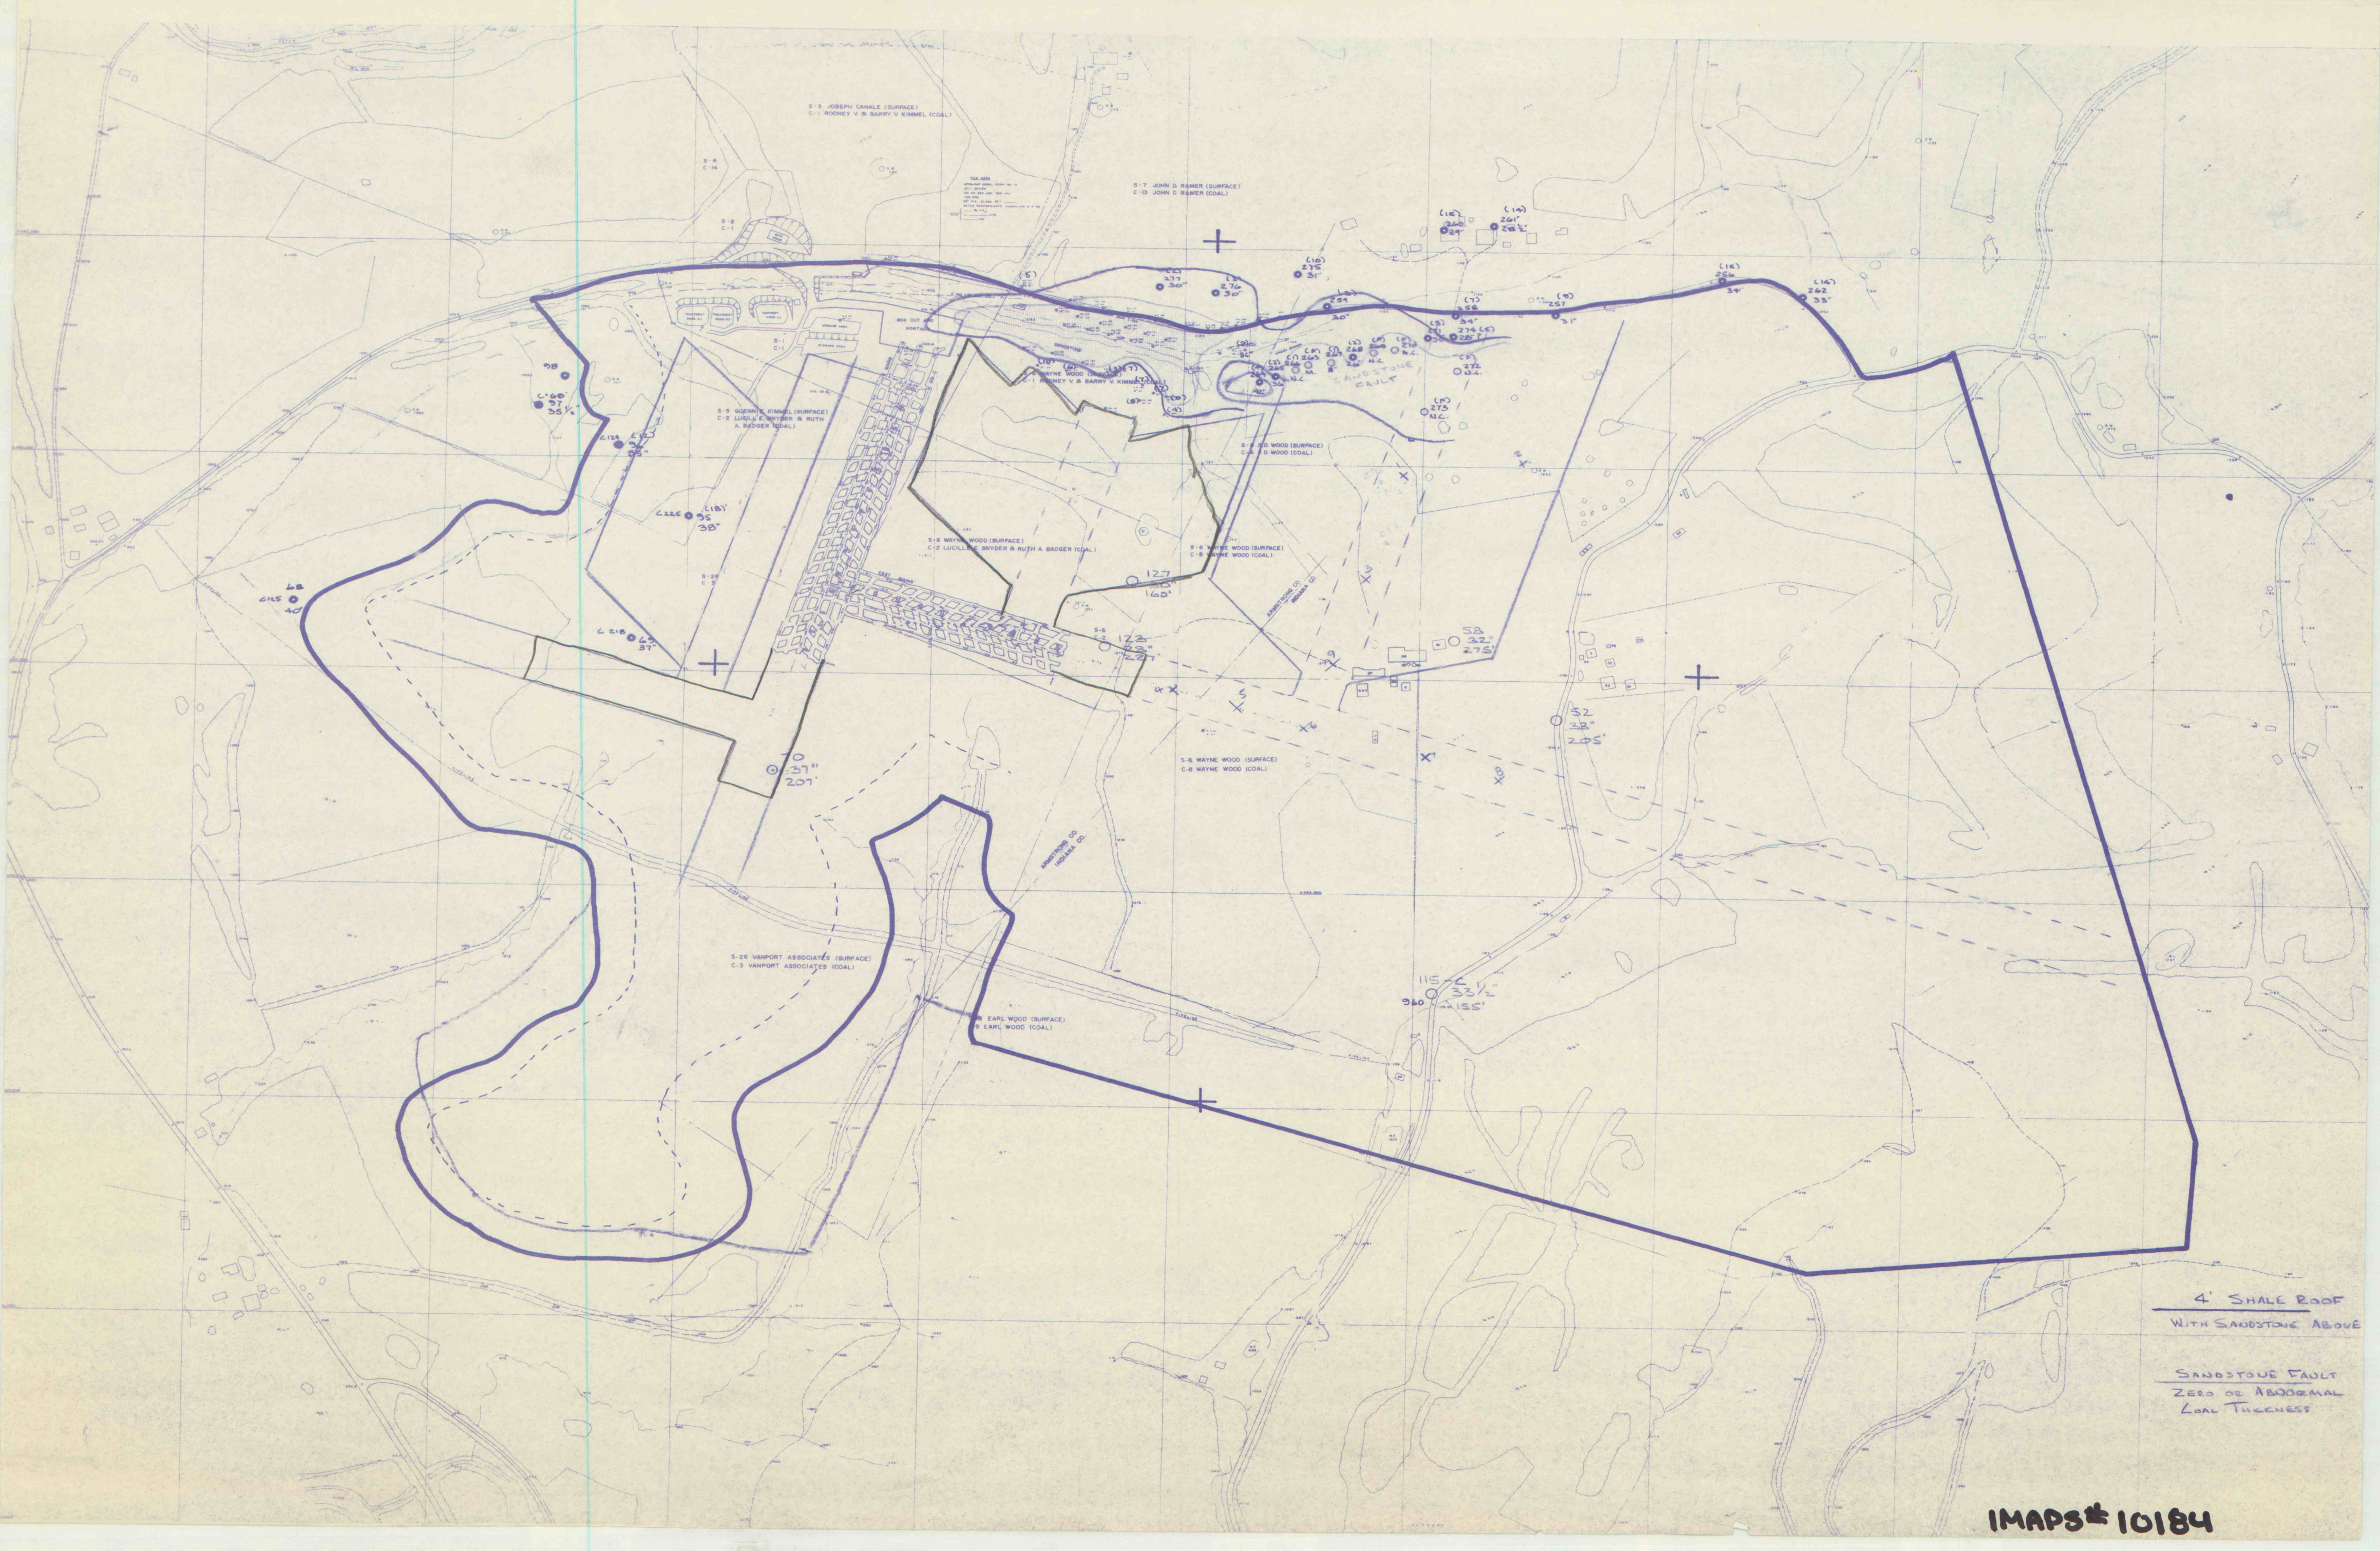

S-3 JOSEPH CANALE (SURFACE)
C-1 ROONEY V. B. BARRY V. KIMMEL (COAL)

S-7 JOHN D. RAMER (SURFACE)
C-13 JOHN D. RAMER (COAL)

S-8 ROBERT K. KIMMEL (SURFACE)
C-2 LUCILLE E. SNYDER & RUTH A. BADGER (COAL)

S-16 WAYNE WOOD (SURFACE)
C-2 LUCILLE E. SNYDER & RUTH A. BADGER (COAL)

S-6 WAYNE WOOD (SURFACE)
C-8 WAYNE WOOD (COAL)

S-26 VANPORT ASSOCIATES (SURFACE)
C-3 VANPORT ASSOCIATES (COAL)

S-9 EARL WOOD (SURFACE)
C-9 EARL WOOD (COAL)

4' SHALE ROOF
WITH SANDSTONE ABOVE

SANDSTONE FAULT
ZERO OR ABNORMAL
COAL THICKNESS

IMAPS# 10184