


PLUMCREEK RESERVE AREA

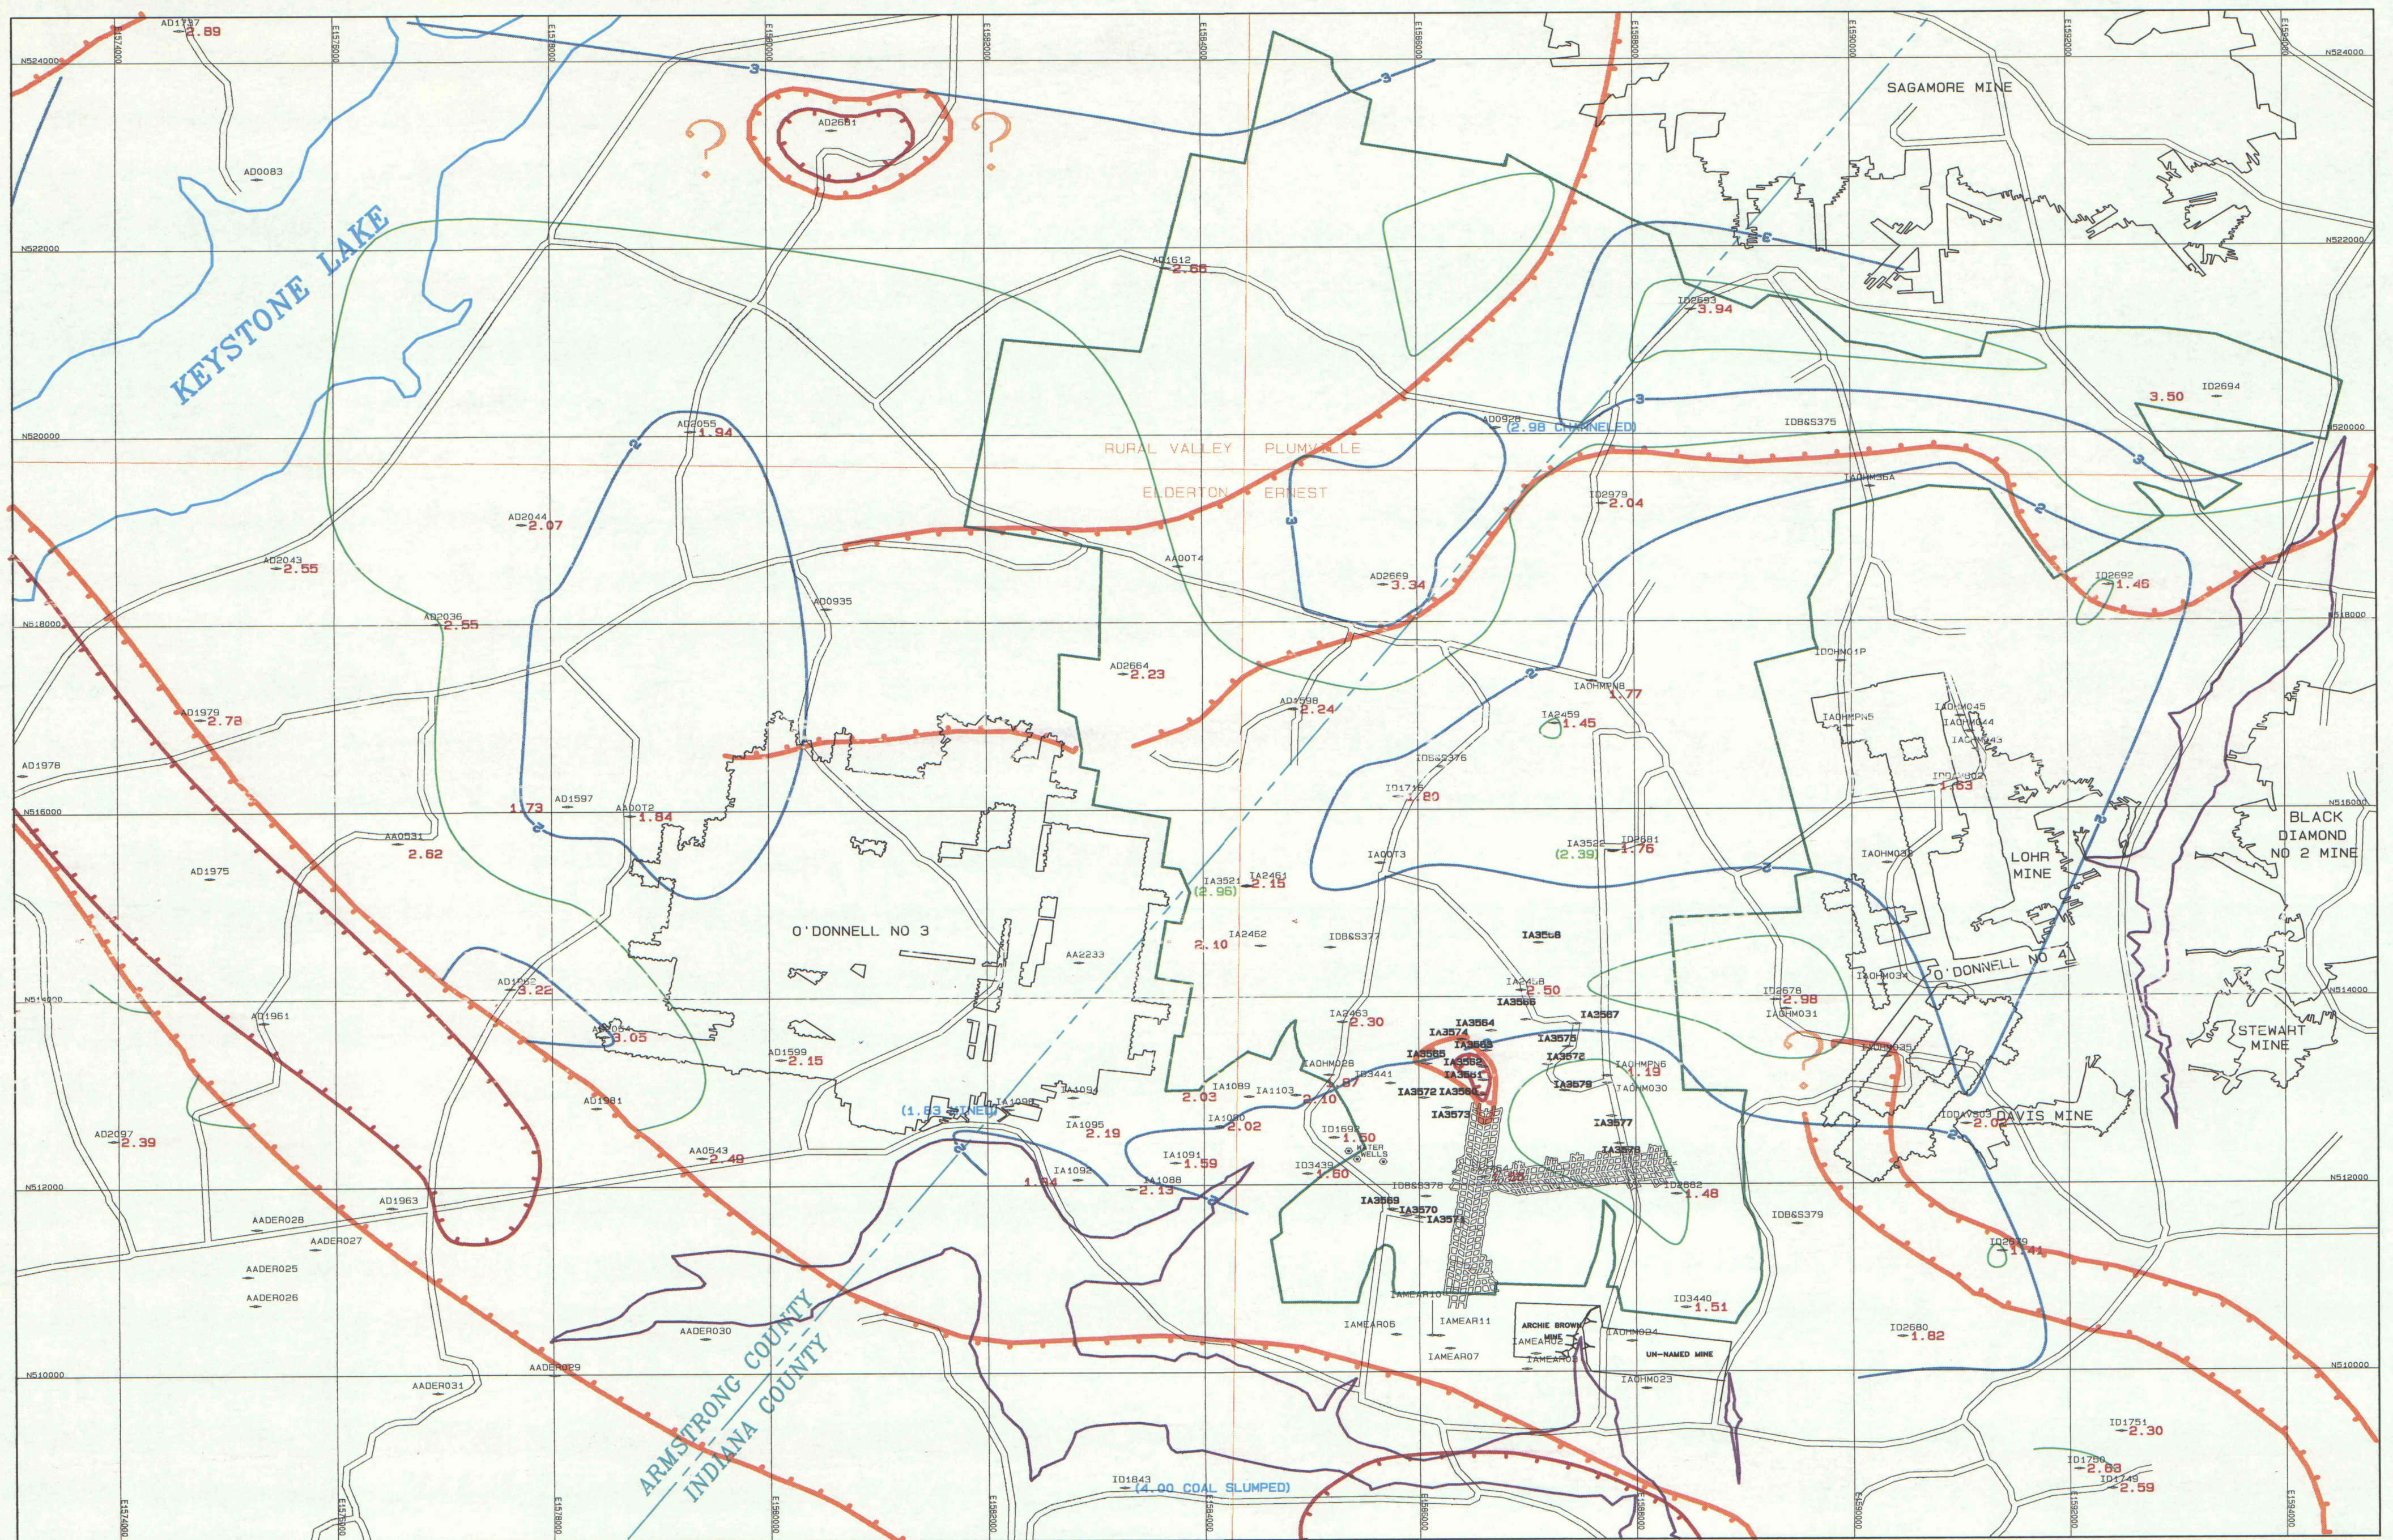


UPPER FREEPORT COAL

IN-SEAM SULFUR CONTOUR INTERVAL = 0.5%

NOTE* VALUES IN PARENTHESES NOT CONTOURED
 (1.83) PARTIAL SAMPLE -EXPLANATION ON MAP
 (2.96) WASHABILITY SAMPLE-INCLUDES OSD

DATE: WED NOV 2 11:08:19 1994
 PROJECT: L:\COAL\PLUMCREEK\RESERVE.MXD
 TITLE: PLUMCREEK RESERVE.MXD

COAL REMOVED (0")
 SANDSTONE CHANNEL ON OR NEAR COAL
 COAL MAY BE DISTURBED OR PARTIALLY REMOVED

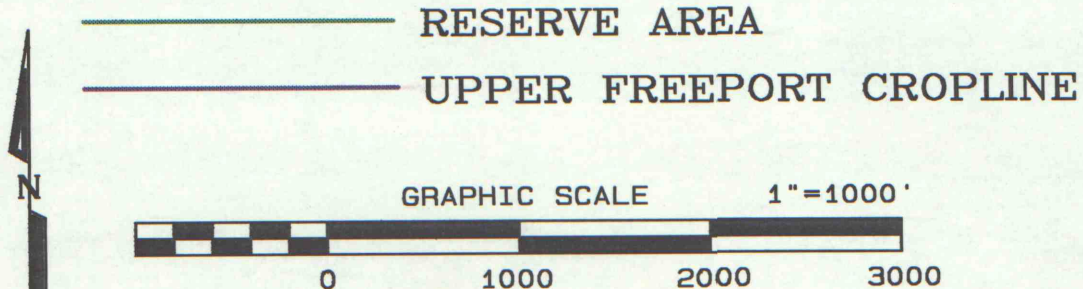

IMAPS# 10213