


PLUMCREEK RESERVE AREA

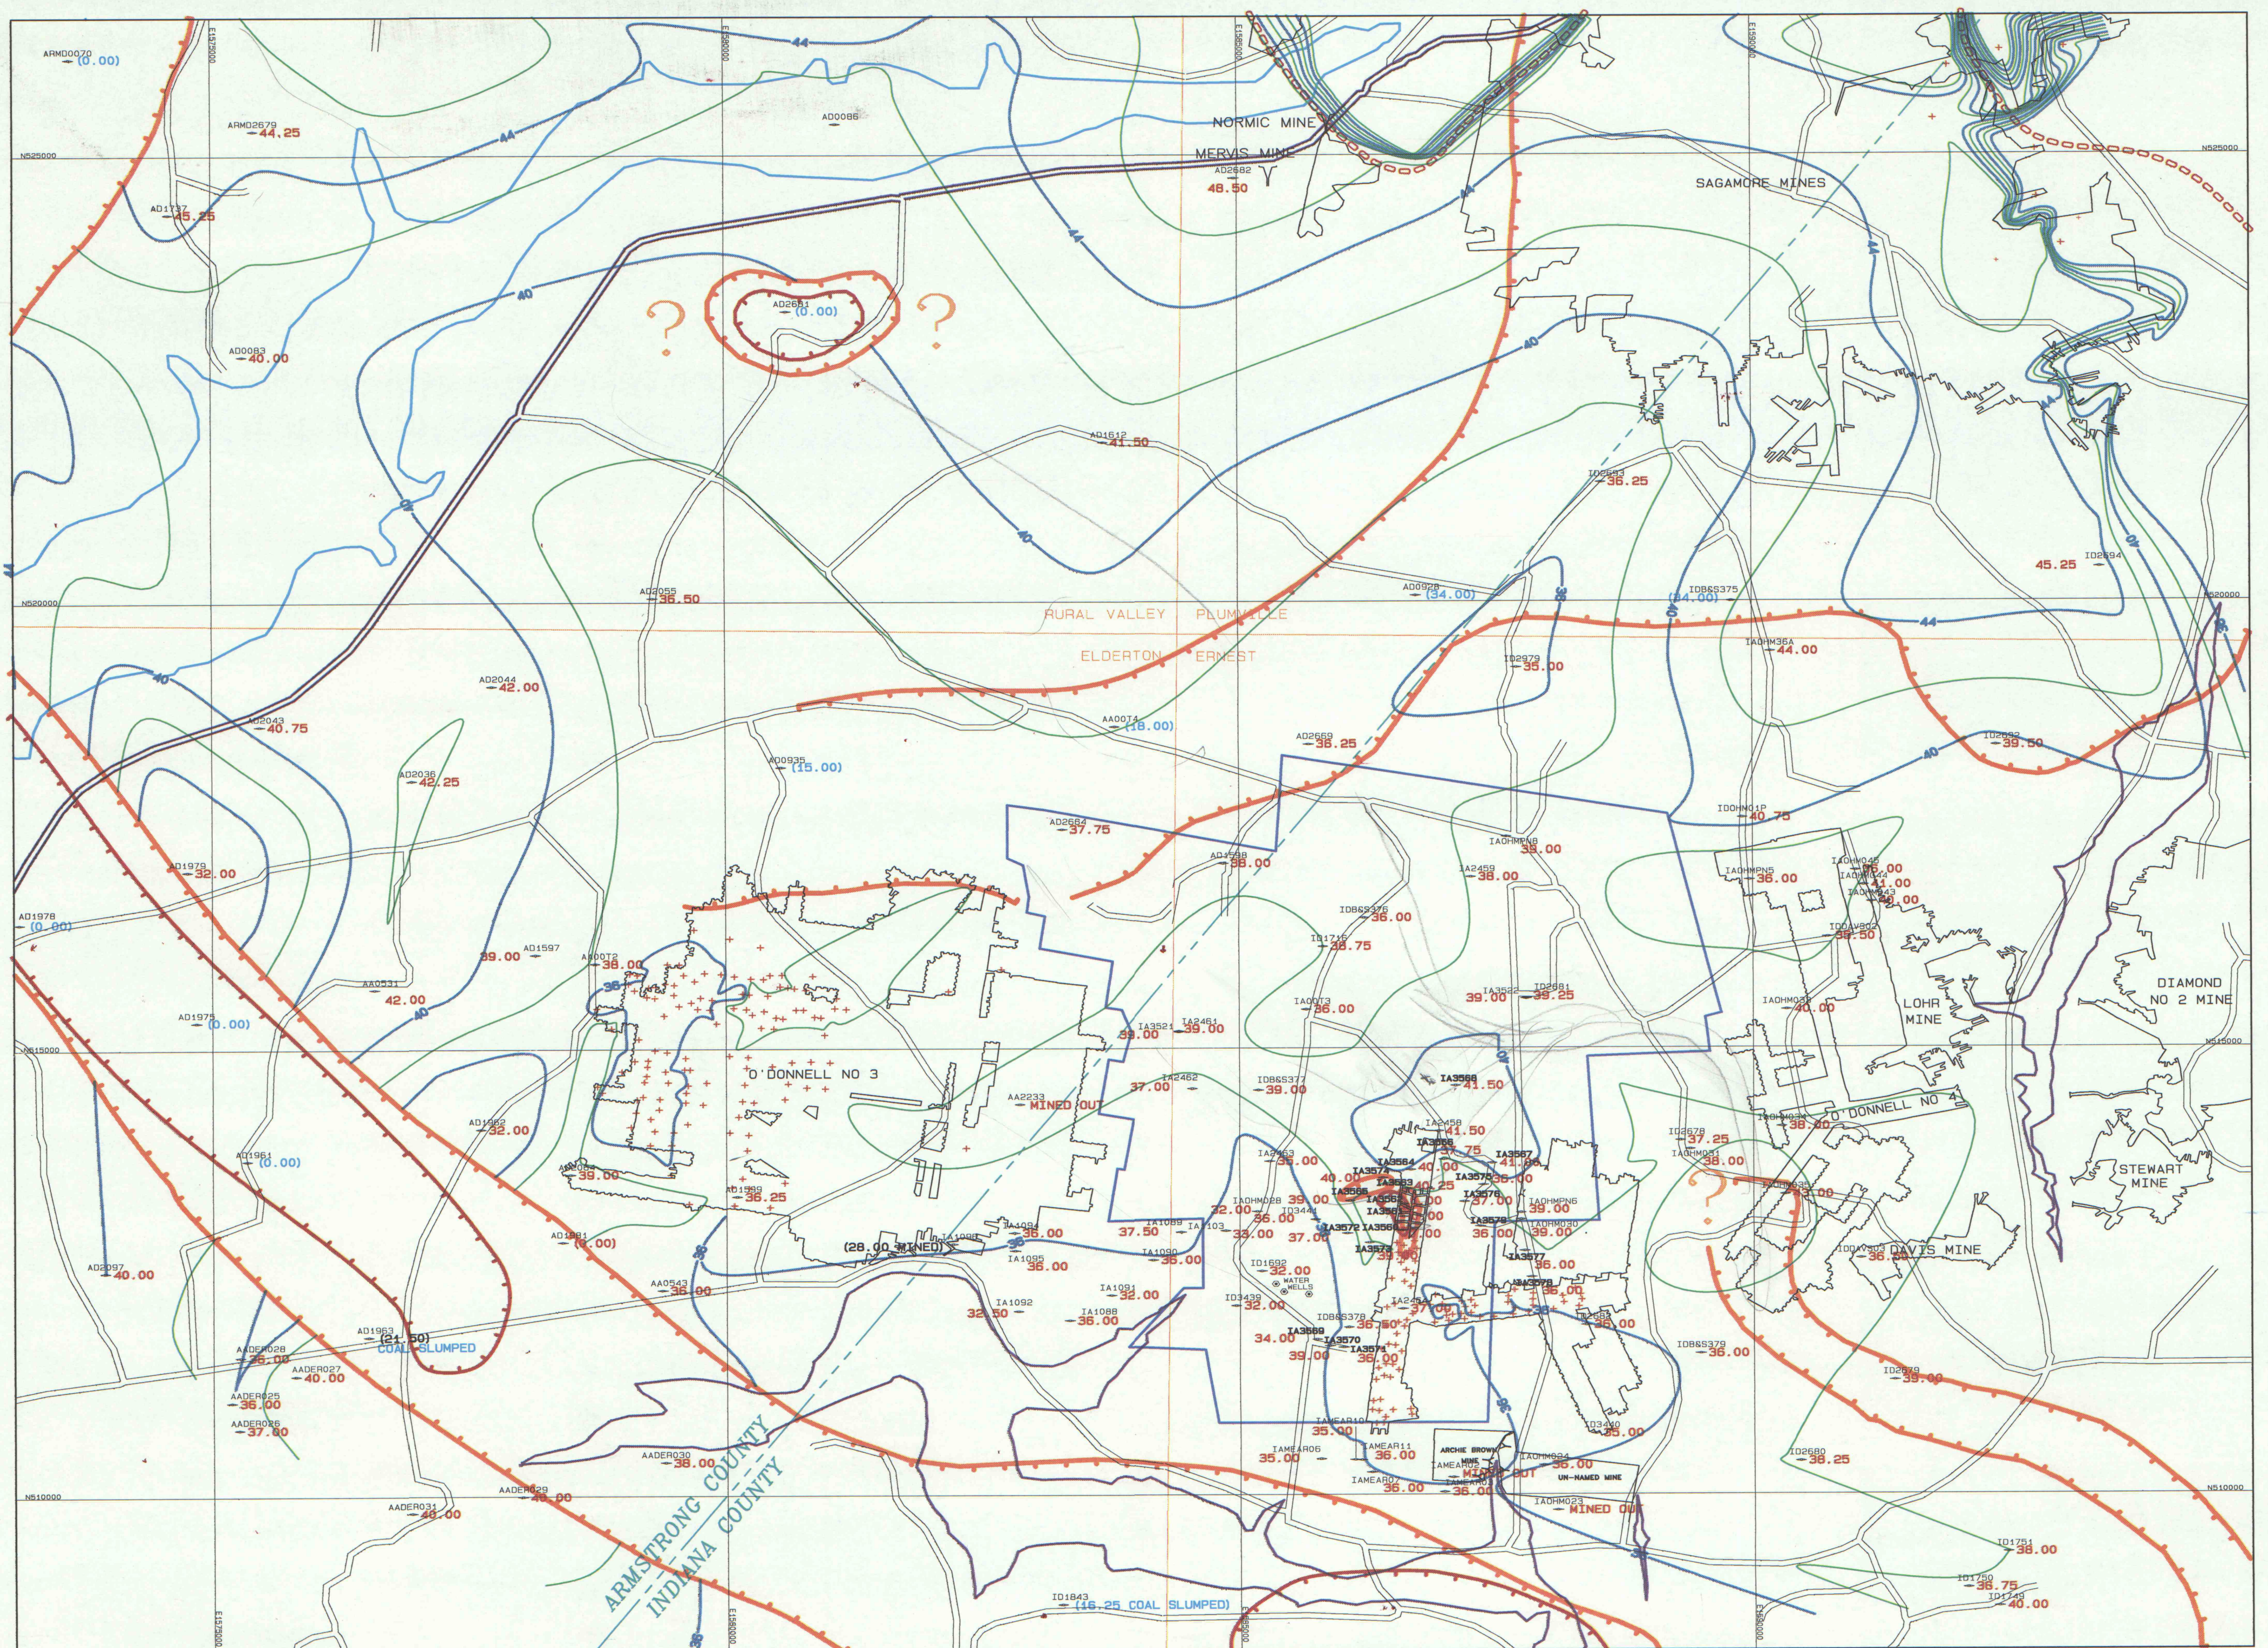


UPPER FREEPORT COAL

MINEABLE SEAM THICKNESS

CONTOUR INTERVAL = 2 IN

+ IN-MINE THICKNESS MEASUREMENT

*NOTE-VALUES IN PARENTHESES (21.50)
HAVE NOT BEEN CONTOURED

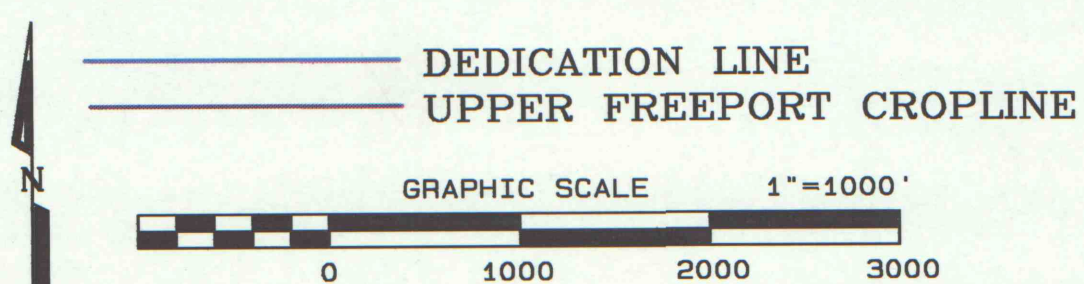

COAL REMOVED (0")
SANDSTONE CHANNEL ON OR NEAR COAL
COAL MAY BE DISTURBED OR PARTIALLY REMOVED
TRANSITION ZONE (SPLIT LINE)

DATE: THU JAN 26 10:54:18 1990
PROJECT: L:VCDALPTA/PLUMCREEK
FILE: PLUMCREEK RESERVE AREA

IMAP# 10215