


PLUMCREEK RESERVE AREA

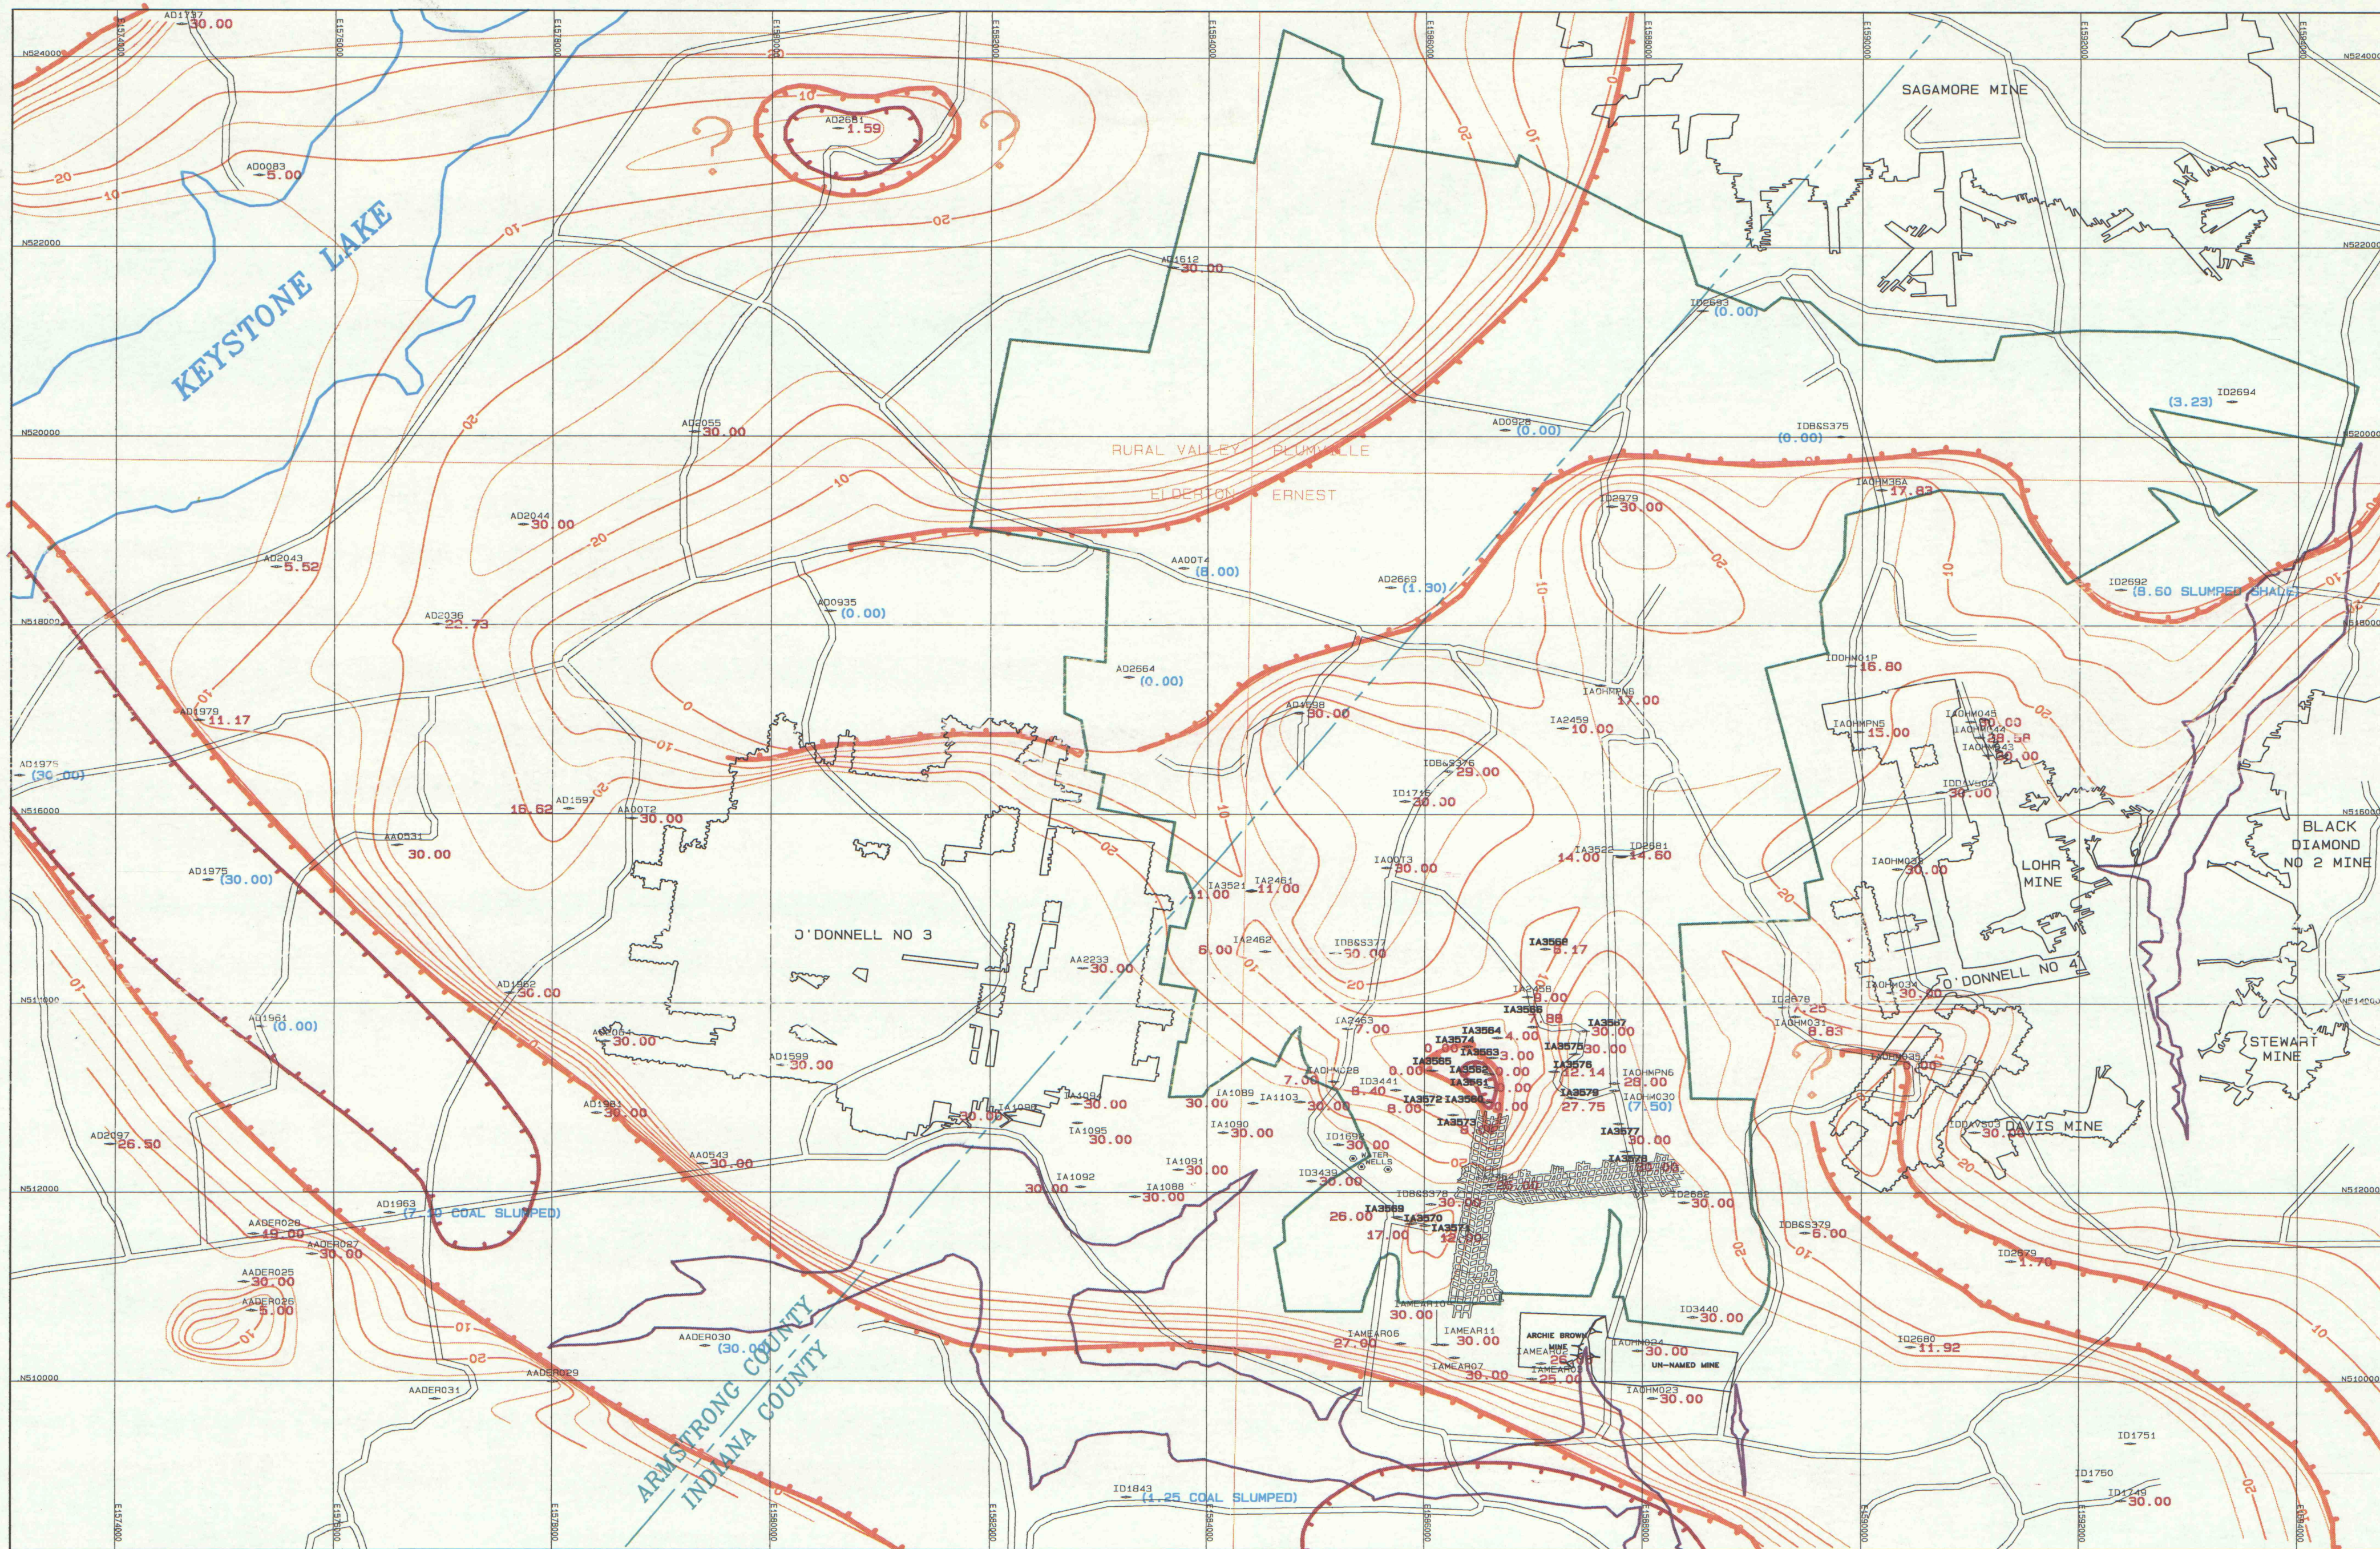

UPPER FREEPORT COAL

SHALE THICKNESS

CONTOUR INTERVAL = 5 FT

NOTE*

- * VALUES IN PARENTHESES (28.00) HAVE NOT BEEN CONTOURED
- * VALUES IN CHANNELS > 0 ARE ASSUMED TO BE FINE-GRAINED CHANNEL FILL

```
DATE : TUE NOV  8 12: 59: 56 199
PROJECT : L: \COALPTS\PLUM020
TITLE : PLUMCREEK RESERVE\WAB
```

COAL REMOVED (0")

SANDSTONE CHANNEL ON OR NEAR COAL
COAL MAY BE DISTURBED OR PARTIALLY REMOVED

IMAPS # 10226