

EXPLANATION



Outcrop of Ames limestone



**Outcrop of coal beds
two feet or more thick**

WBG = Waynesburg
BN = "Bench"
RS = Redstone
PGH = Pittsburg
DUQ = Duquesne
UB = Upper Bakerstown
LB = Lower Bakerstown
MA = Mahoning
UF = Upper Freeport

MINES

✕ 26 Shipping mine
*Numbers correspond to those
 in list of mines, pages 10, 22.*
 ✕ { Abandoned mines
 Idle mines
 Country bank

× Prospect entry


QUARRIES

- ✕ SS Sandstone quarry
- ✕ LS Limestone quarry
- ✕ SH Shale quarry
- ✕ SH.CL Shale and clay quarry

⊙ Diamond drill hole



Structure contours on base of
Pittsburgh coal bed
Contour interval 50 feet
Datum is mean sea level

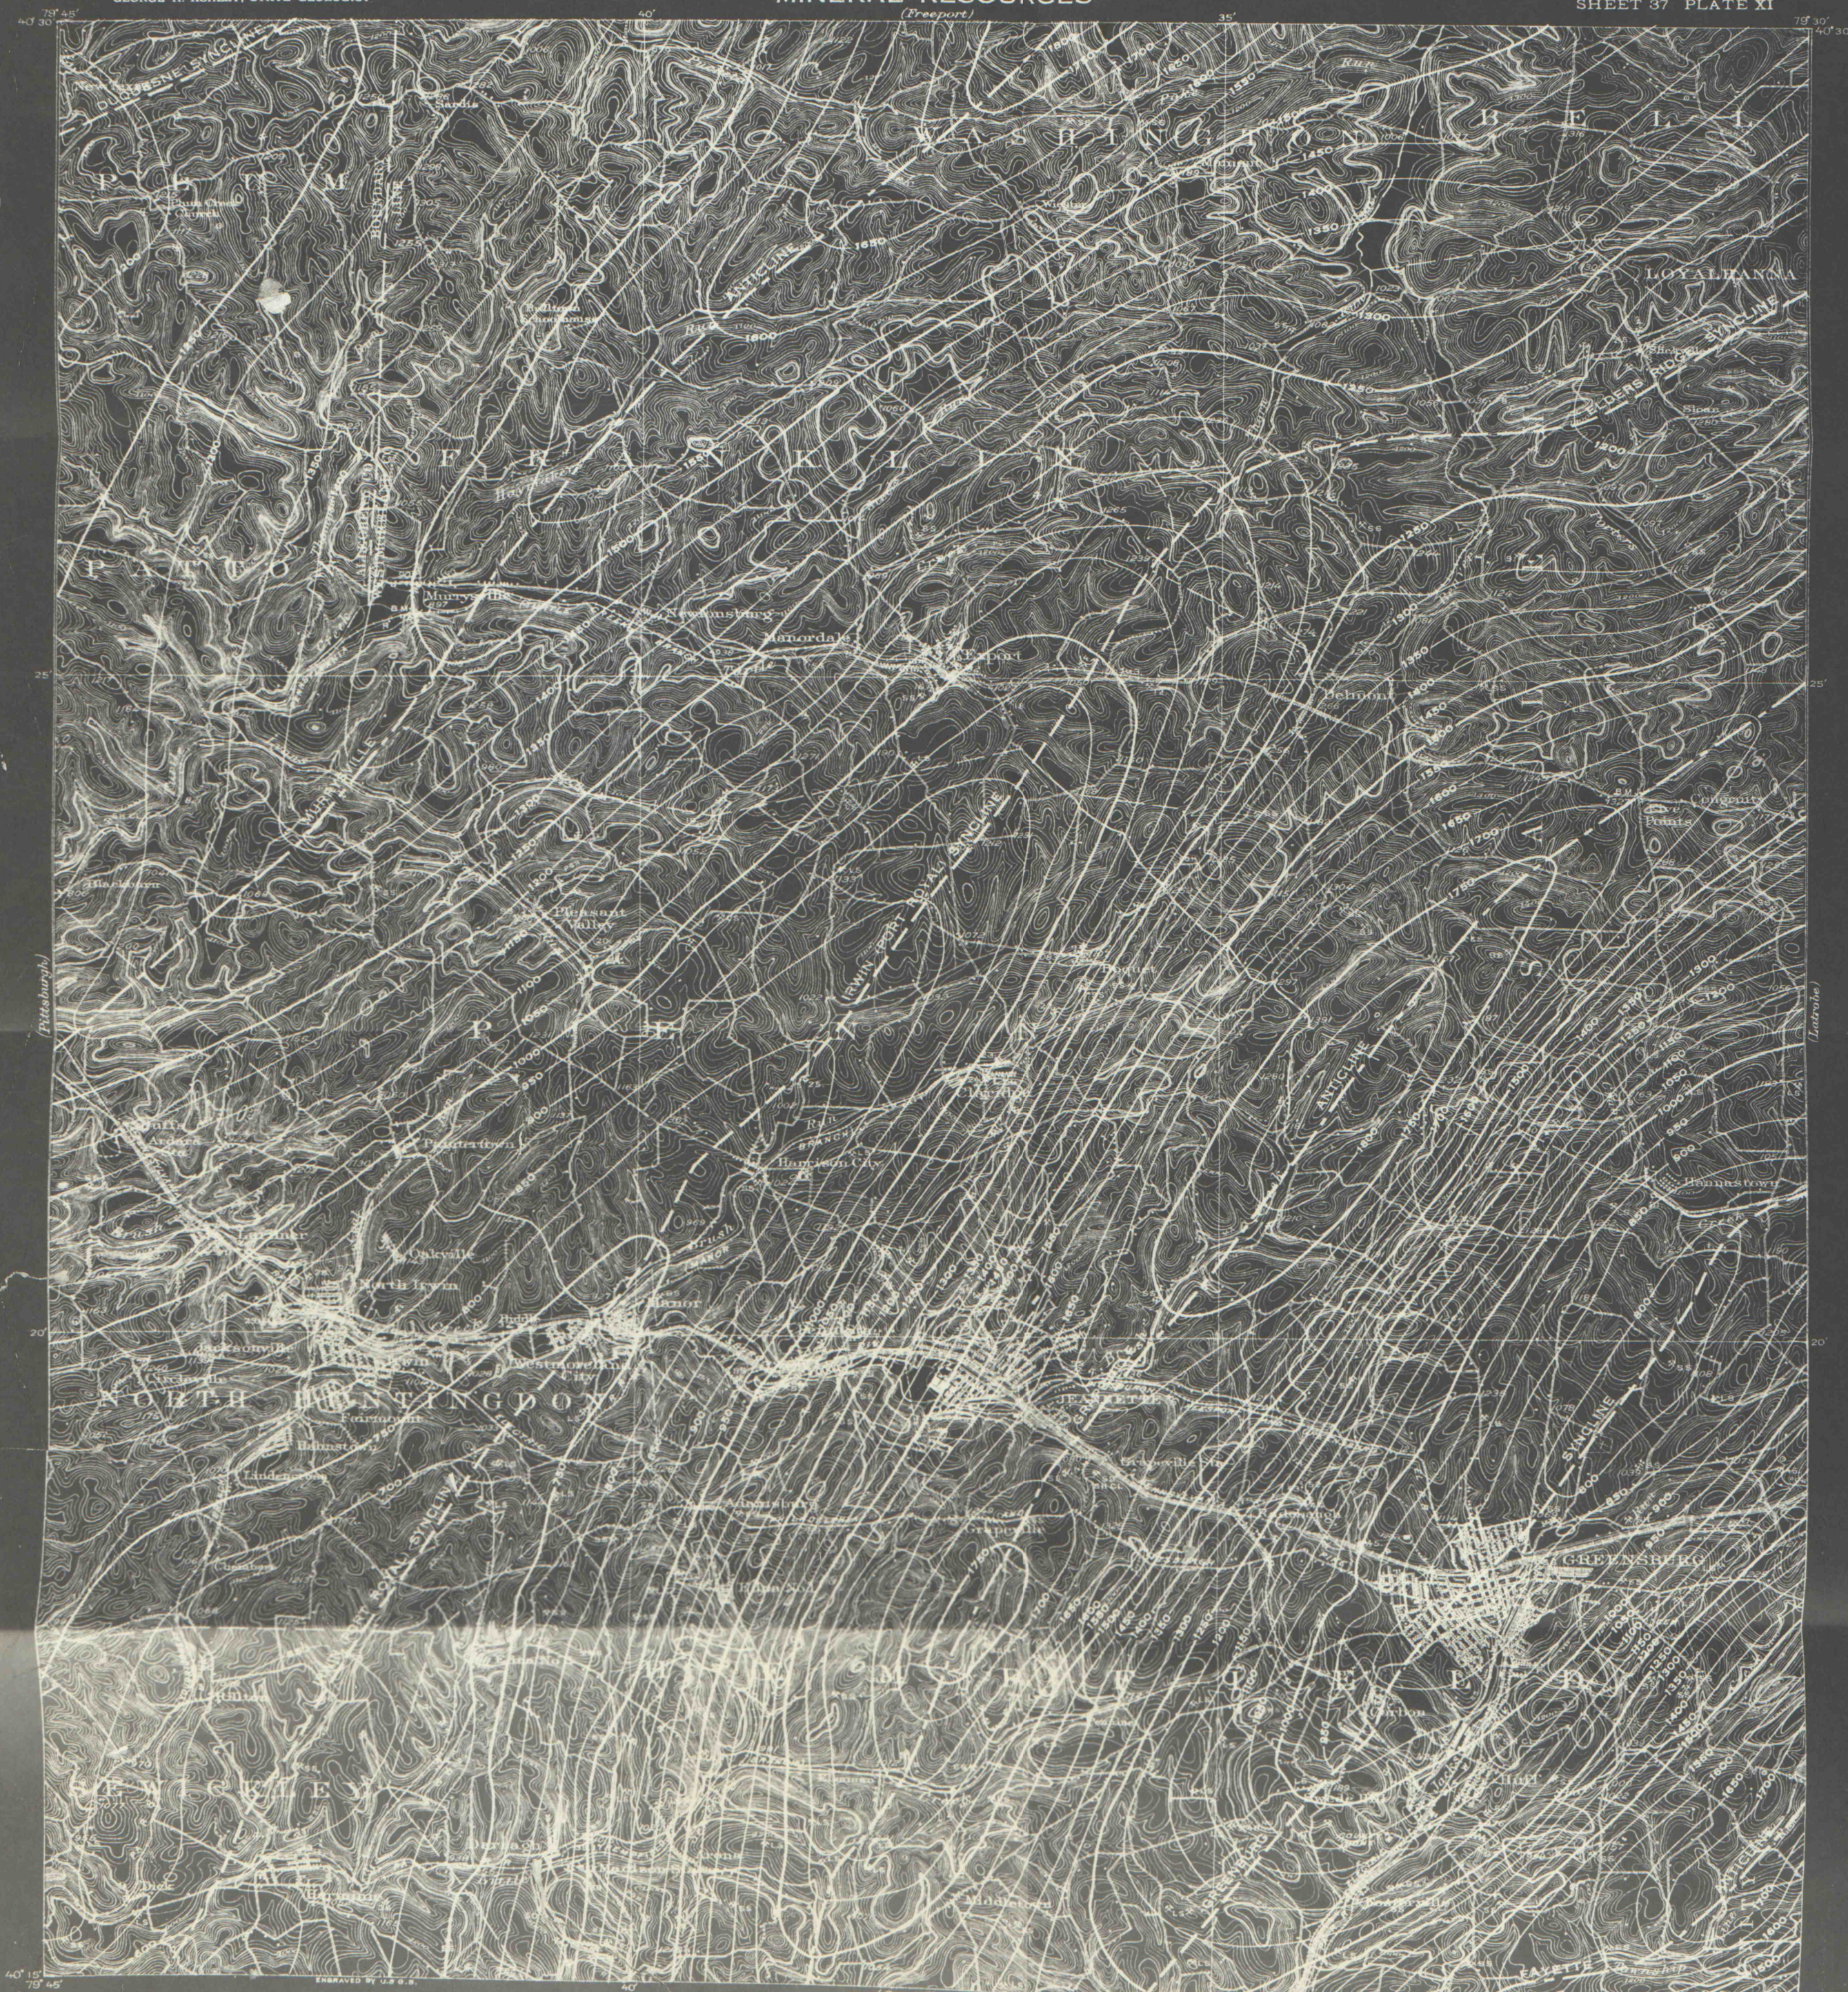

ENGRAVED BY U.S.G.S

Connell

Scale $\frac{1}{8"=1'}$

Contour interval 20 feet.
Datum is mean sea level.

Datum is mean sea level

WILLIAMS-WEBB CO. WASH. D.C.

±MAPS #10389