


A connected MAP of the surveys of forty LAND WARRANTS granted to JAMES WILSON Esq. by the STATE of PENNSYLVANIA in January 1794, and surveyed by BARTRAM GALBRAITH Esq. Deputy Surveyor in June 1793. Situate in JACKSON TOWNSHIP DAUPHIN CO.

THE BLACK LINES, denote the surveys of the 40 Warrants,
THE RED LINES, the interfering surveys on other Warrants.

THE PROPERTY OF EDWARD GRATZ Esq. AND OTHERS

1866

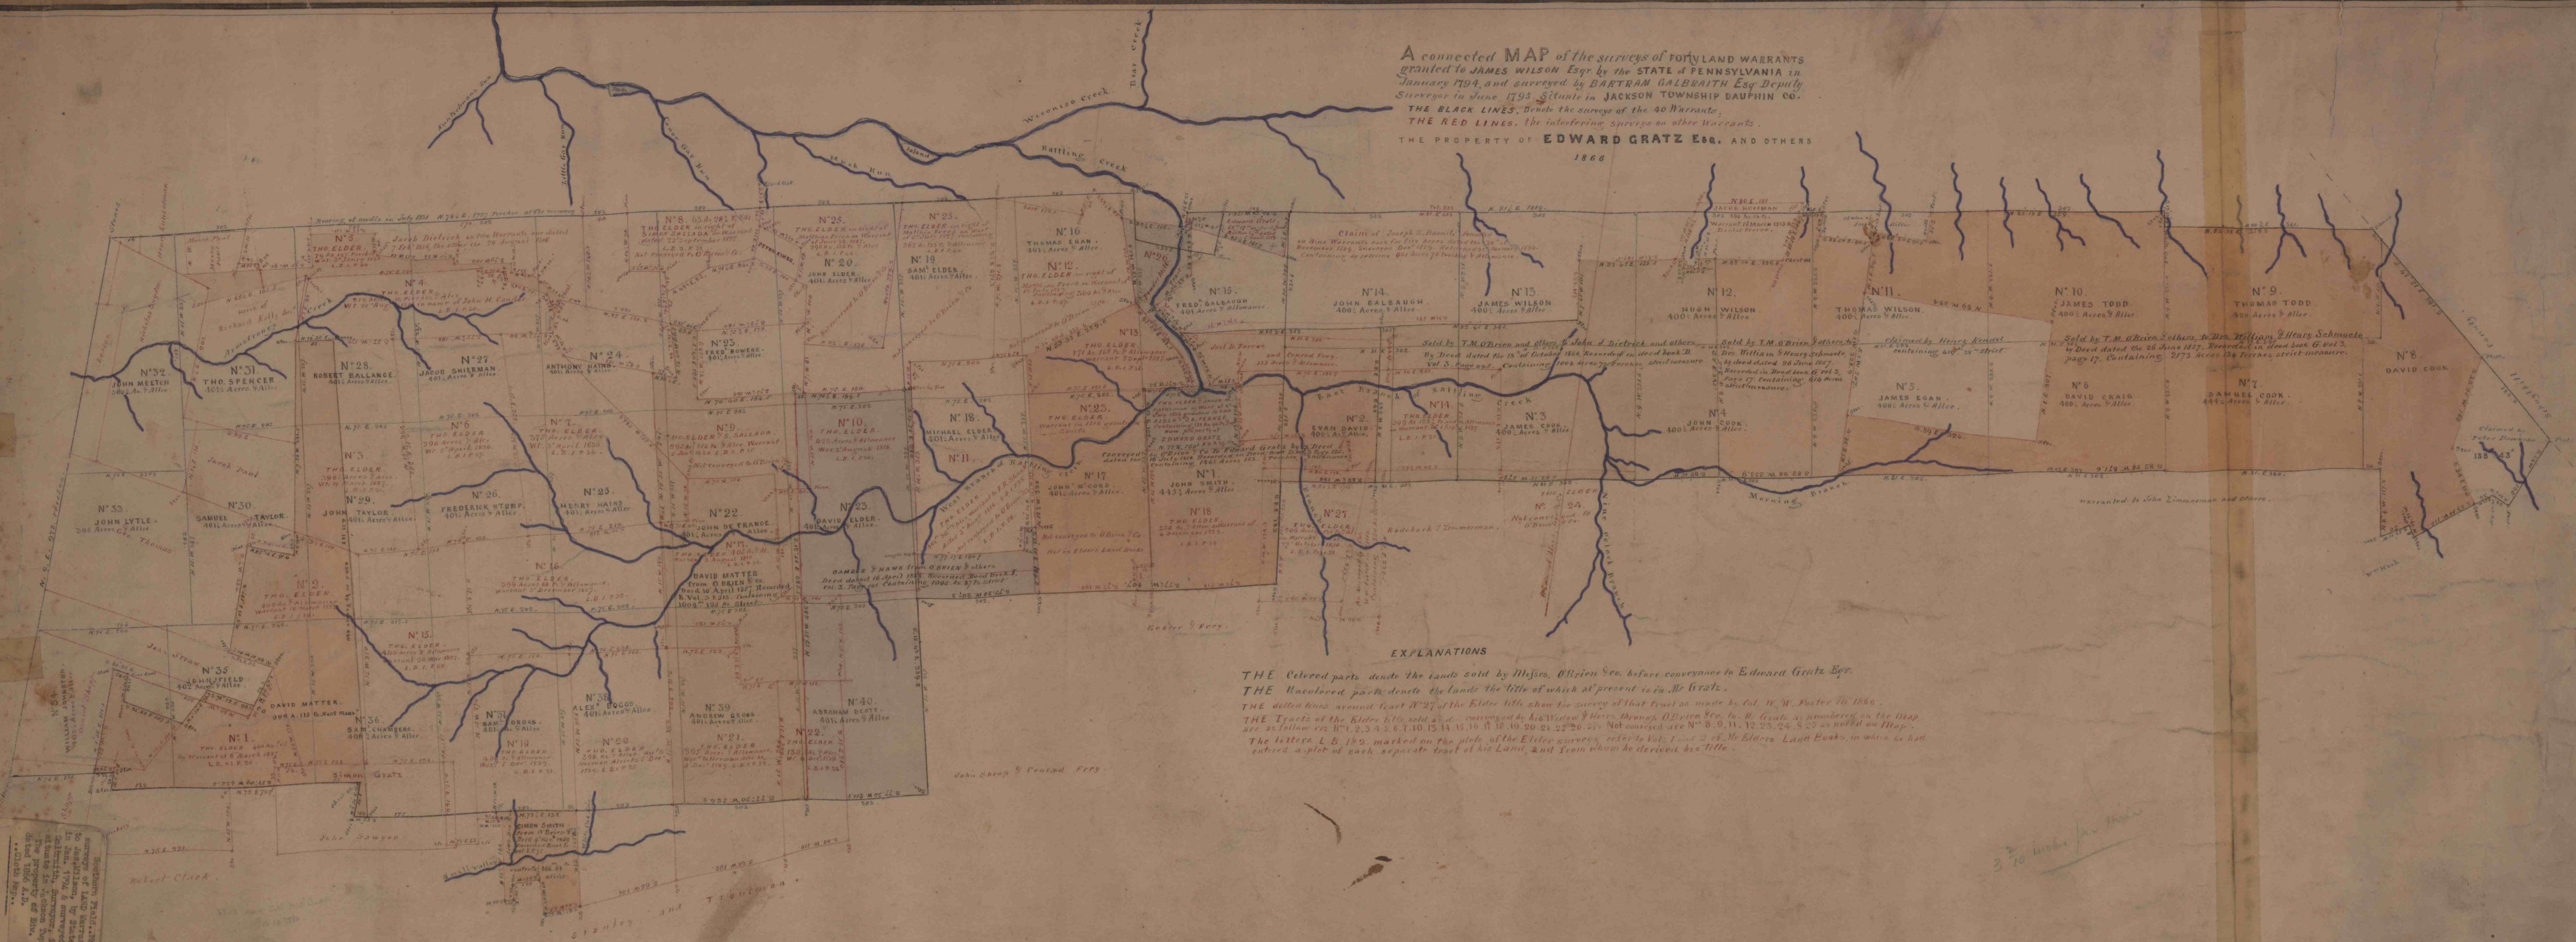

EXPLANATIONS

THE Colored parts denote the lands sold by Messrs. O'Brien & Co. before conveyance to Edward Gratz Esq.
THE Uncolored parts denote the lands the title of which at present is in Mr. Gratz.

THE dotted lines around tract N° 27 of the Elder title show the survey of that tract as made by Col. W. W. Foster in 1866.

THE Tracts of the Elder title, sold and conveyed by his Widow & Heirs through O'Brien & Co. to Mr. Gratz as numbered on the Map are as follow viz N° 1, 2, 3, 4, 5, 6, 7, 10, 13, 14, 15, 16, 17, 18, 19, 20, 21, 22, 23, 24, 25 as well as on Map.

The letters L. B. 182, marked on the plots of the Elder surveys, refer to Vols. 1 and 2 of Mr. Elder's Land Books, in which he had entered a plot of each separate tract of his Land, and from whom he derived his title.

Bartram Galbraith, map of surveys of LAND WARRANTS granted to JAMES WILSON, Esq. by the STATE of PENNSYLVANIA in January 1794, and surveyed by BARTRAM GALBRAITH Esq. Deputy Surveyor in June 1793. Situate in JACKSON TOWNSHIP DAUPHIN CO. dated 1866. L.B. 182.

Scale - 100 paces per Inch.

rev. Geo. Roberts