


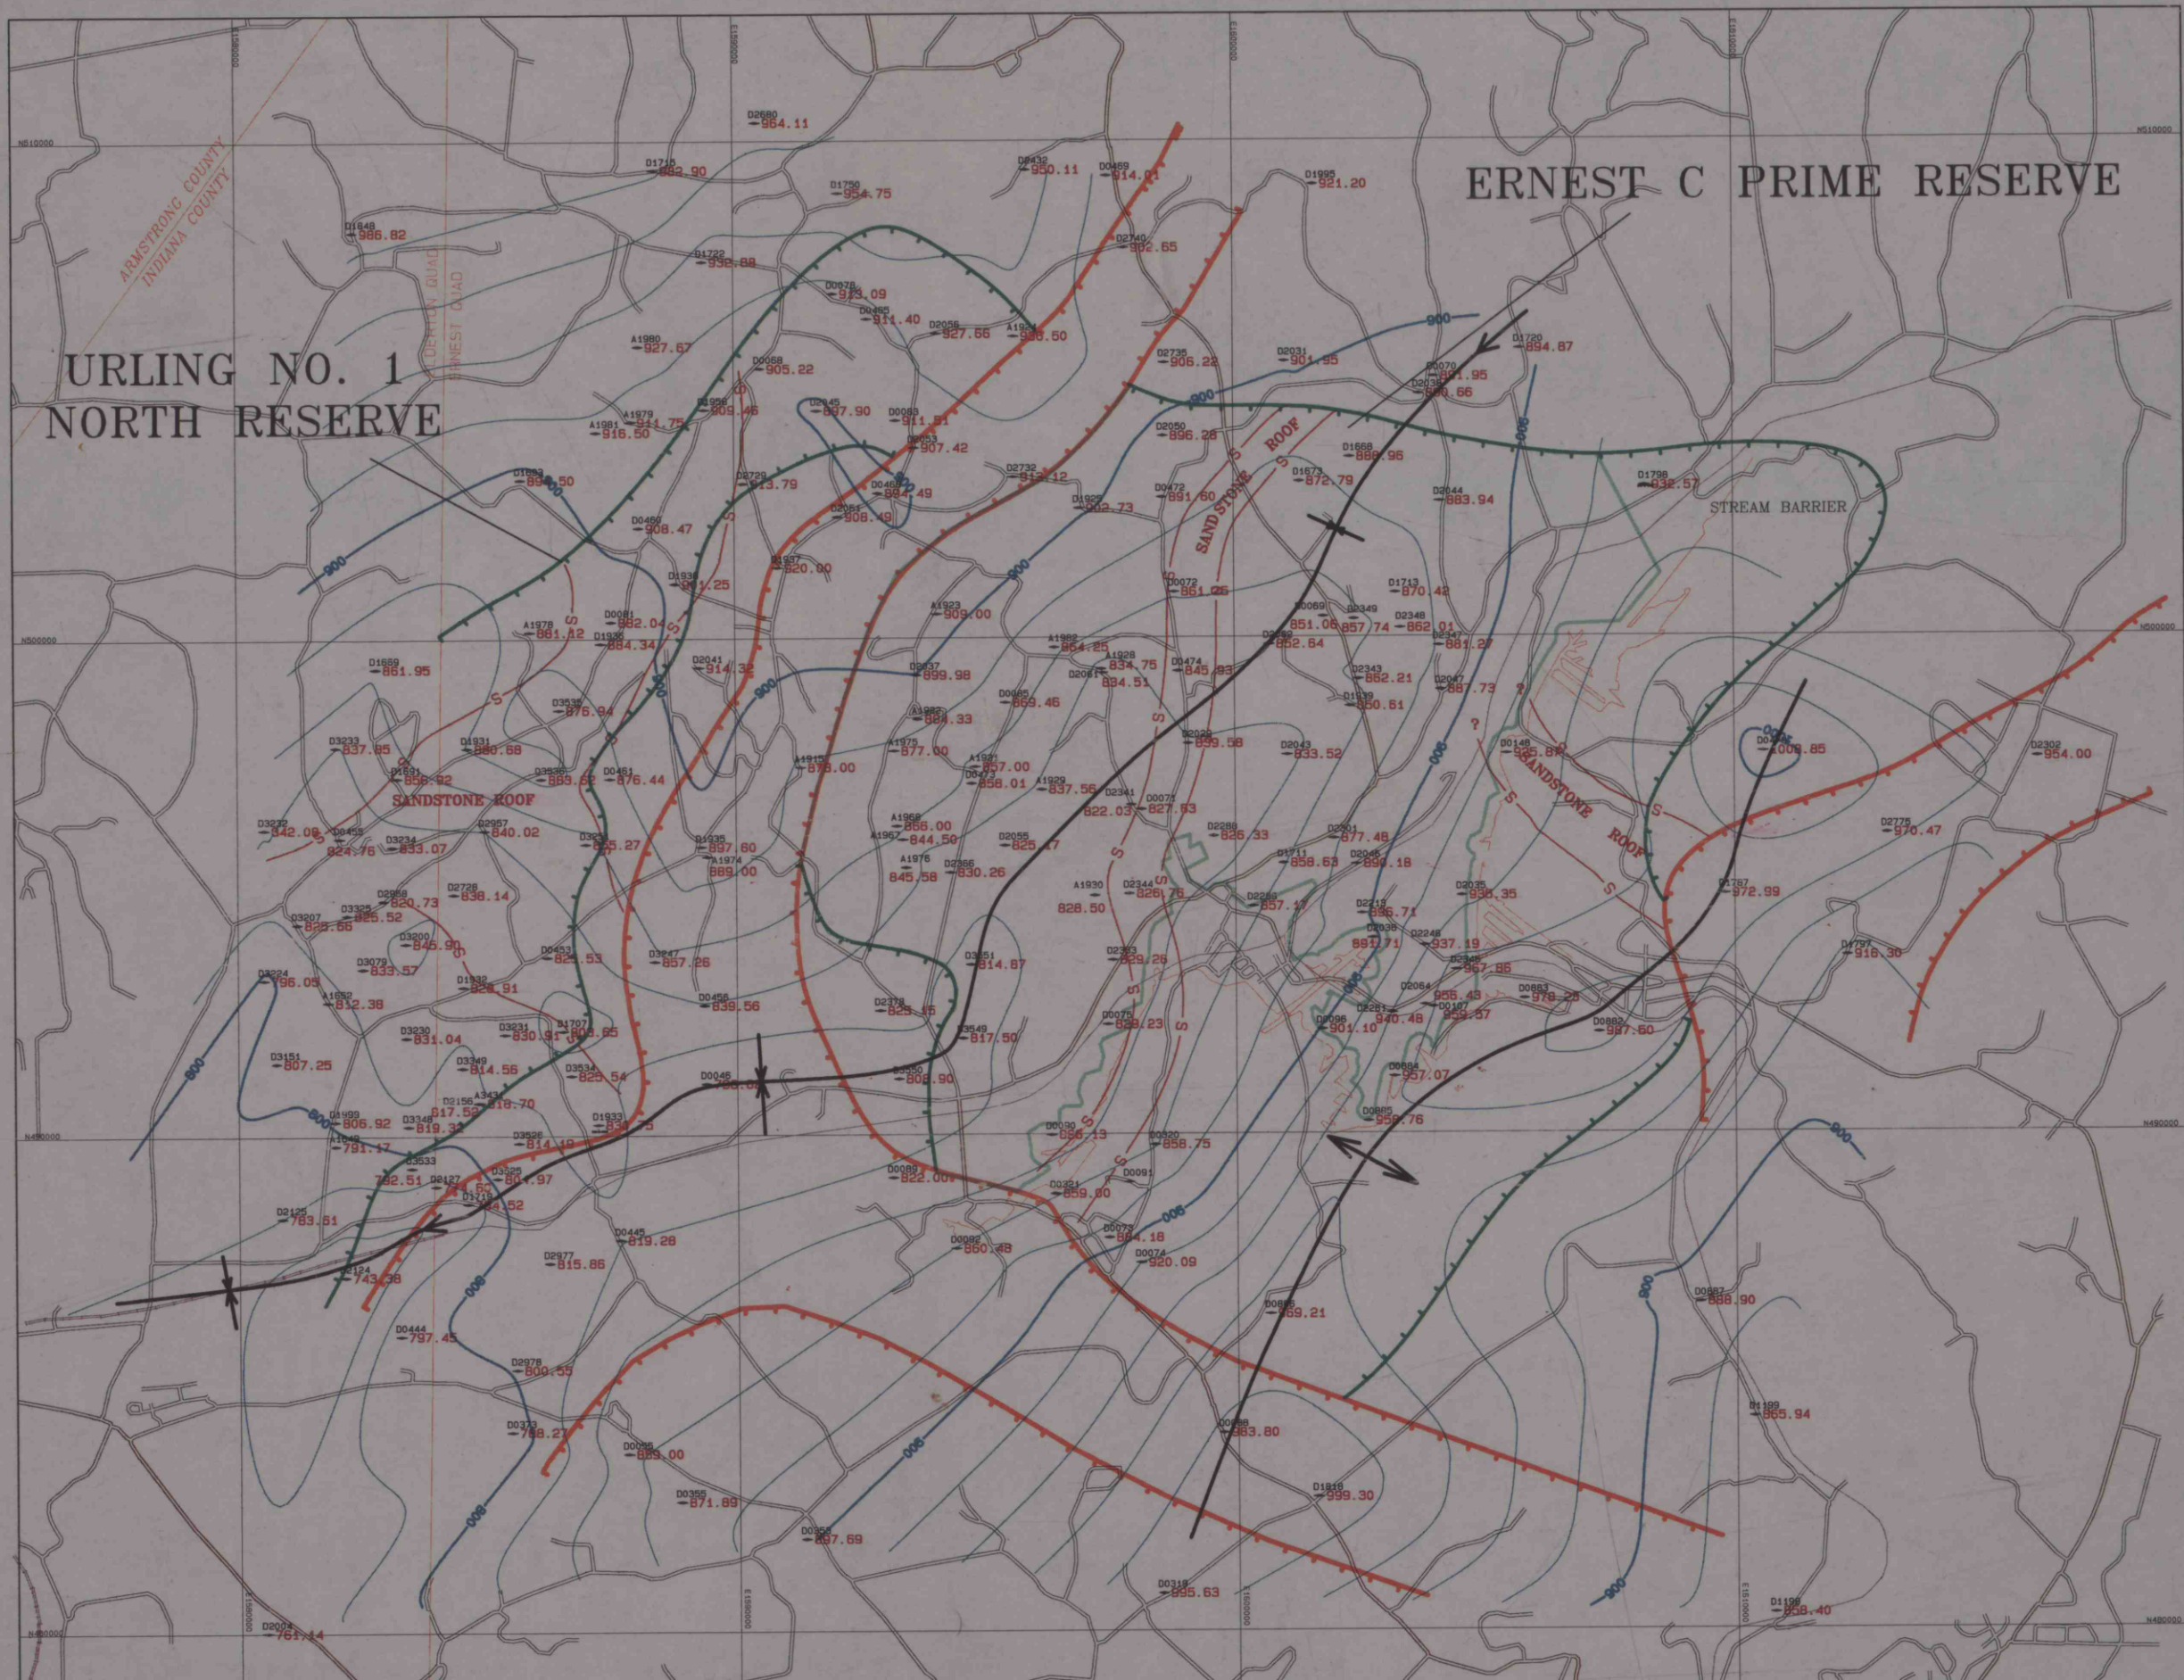

URLING NO. 1
NORTH RESERVE


ERNEST C PRIME RESERVE

DATE : FRI OCT 14 11:49:52-1994
PROJECT : L:\COALPTS\ERN022
TITLE : ERNEST C PRIME RESERVE.WAB

ERNEST C PRIME RESERVE

STRUCTURAL CONTOUR MAP

ELEVATIONS ON BASE OF UPPER KITTANNING COAL

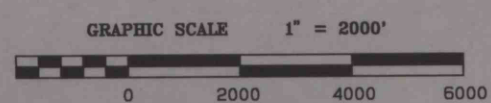

UPPER FREEPORT MINES
RESERVE BOUNDARY

SPLIT COAL SEAM
S S S
SANDSTONE ROOF
SANDSTONE CHANNEL (SEAM REMOVED)