


URLING NO. 1
NORTH RESERVE

ERNEST C PRIME RESERVE

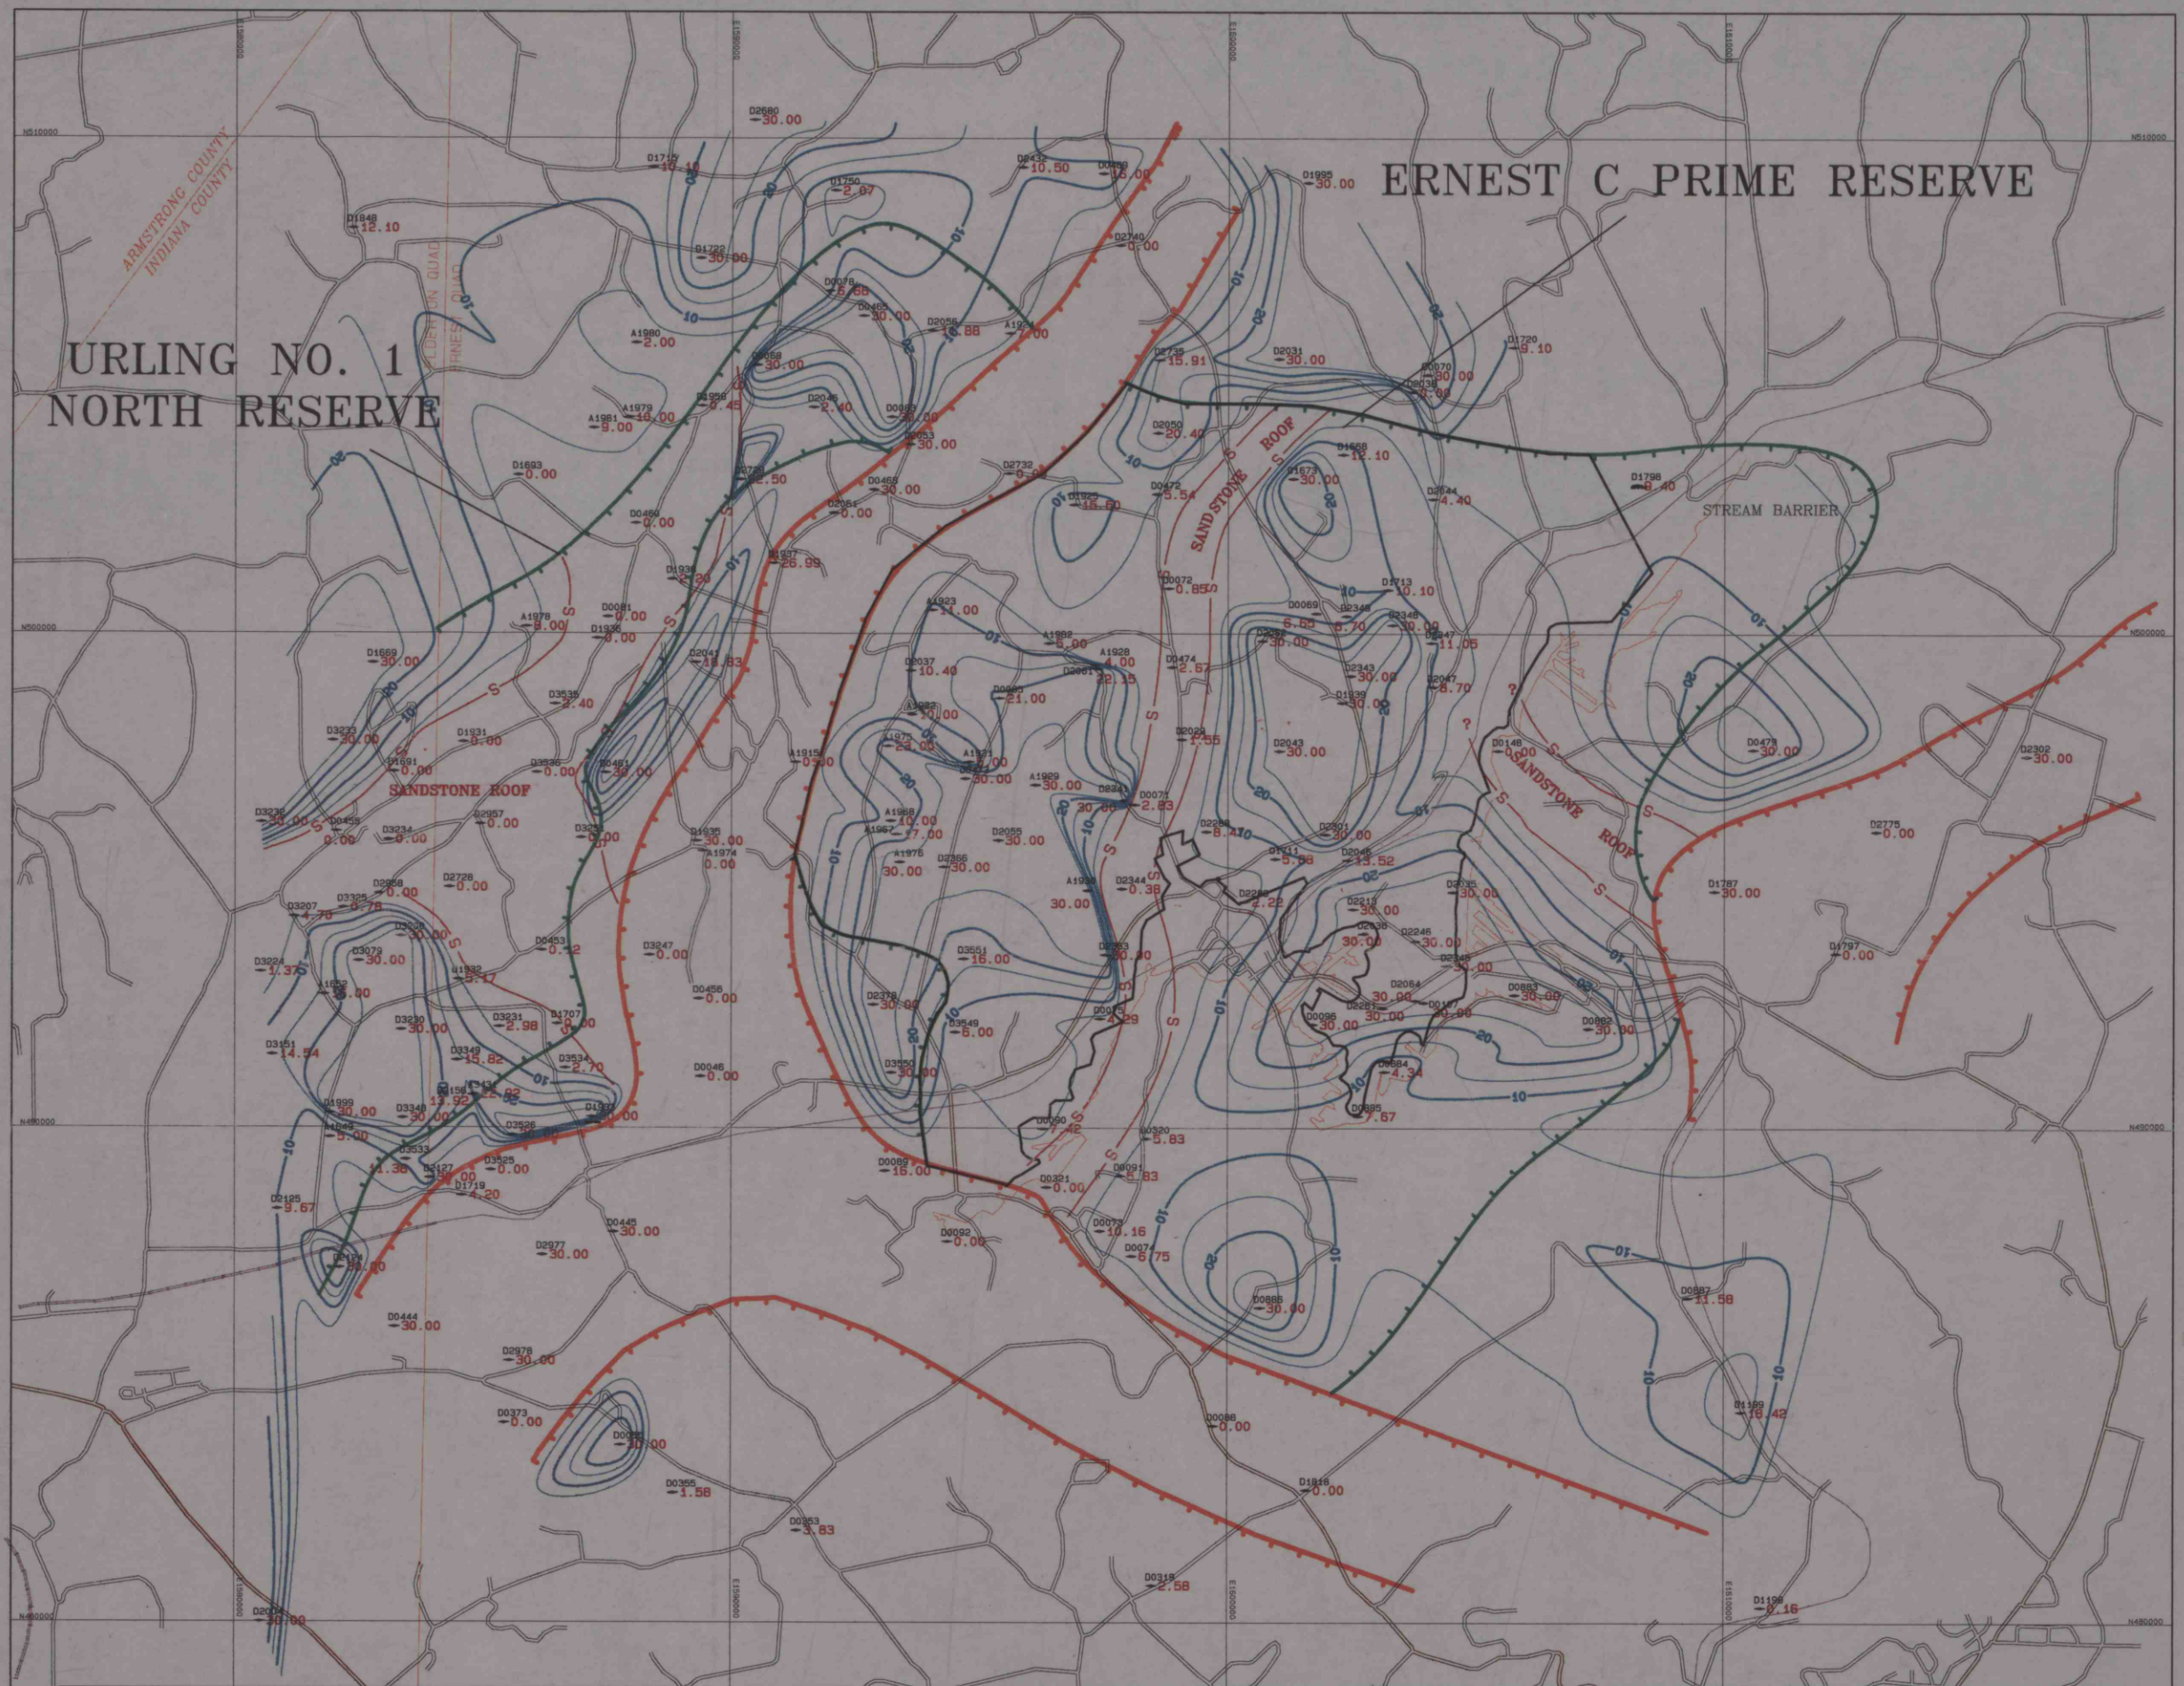


NOTE*

- * VALUES WITHIN CHANNELS HAVE NOT BEEN CONTOURED
- * VALUES IN CHANNELS > 0 ARE ASSUMED TO BE FINE-GRAINED CHANNEL FILL

ERNEST C PRIME RESERVE
SHALE THICKNESS

DATE : FRI OCT 14 11:49:52 1994
PROJECT : L:\COALPTS\ERN022
TITLE : ERNEST C PRIME RESERVE\WAB

GRAPHIC SCALE 1" = 2000'

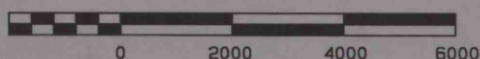

- UPPER FREEPORT MINES
- RESERVE BOUNDARY

ALSO 0 FT SHALE
THICKNESS ISOPACH

- SPLIT COAL SEAM
- SANDSTONE ROOF
- SANDSTONE CHANNEL (SEAM REMOVED)

IMAPS #10723