


ERNEST C PRIME RESERVE


URLING NO. 1
NORTH RESERVE

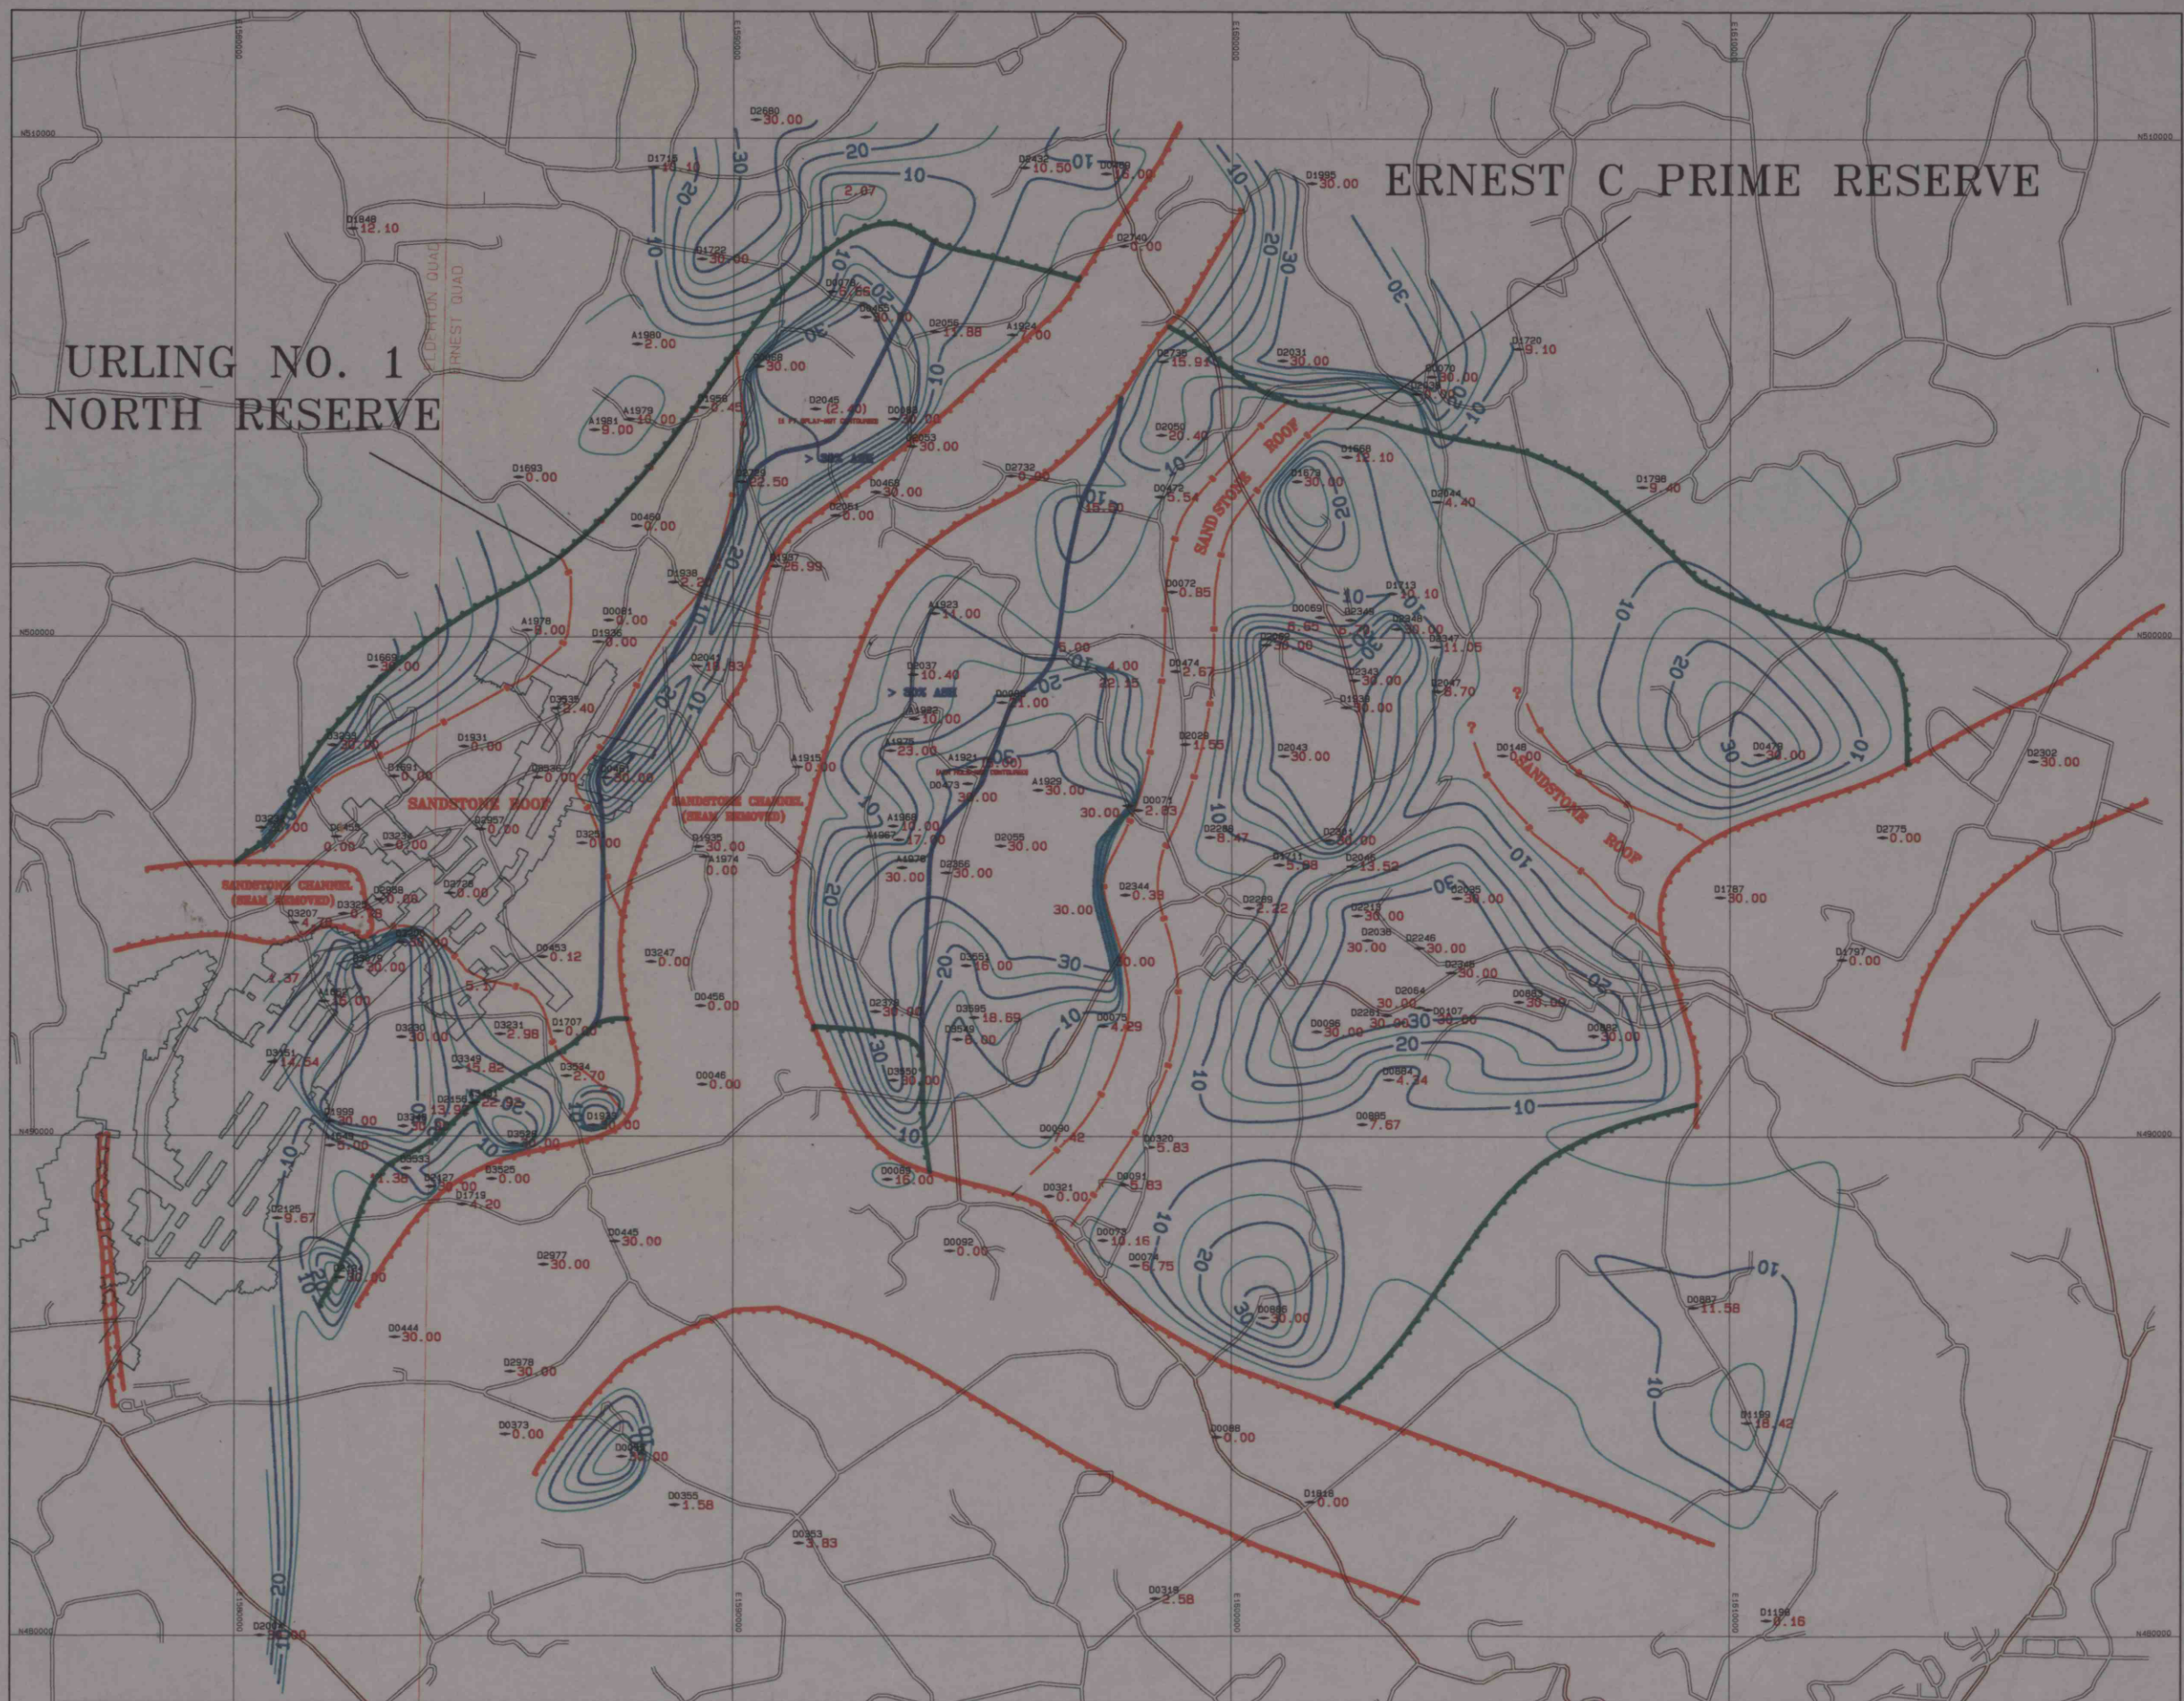

NOTE*

- * VALUES WITHIN CHANNELS HAVE NOT BEEN CONTOURED
- * VALUES IN CHANNELS > 0 ARE ASSUMED TO BE FINE-GRAINED CHANNEL FILL

URLING No.1 RESERVE
SHALE THICKNESS

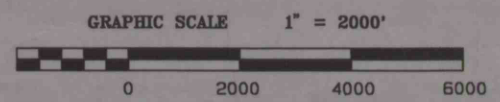

DATE: WED OCT 11 13 27 04 1995
PROJECT: C. VALLEY/PRIME/ERNEST
TITLE: ERNEST C PRIME RESERVE/SHA

- UPPER BENCH MULTIPLE SPLITS
 - ZERO ISOPACH OF SINGLE PARTING IN UPPER BENCH
 - SANDSTONE ROOF
 - SANDSTONE CHANNEL (SEAM REMOVED)
- ALSO 0 FT SHALE THICKNESS ISOPACH