


URLING NO. 1
NORTH RESERVE

ERNEST C PRIME RESERVE

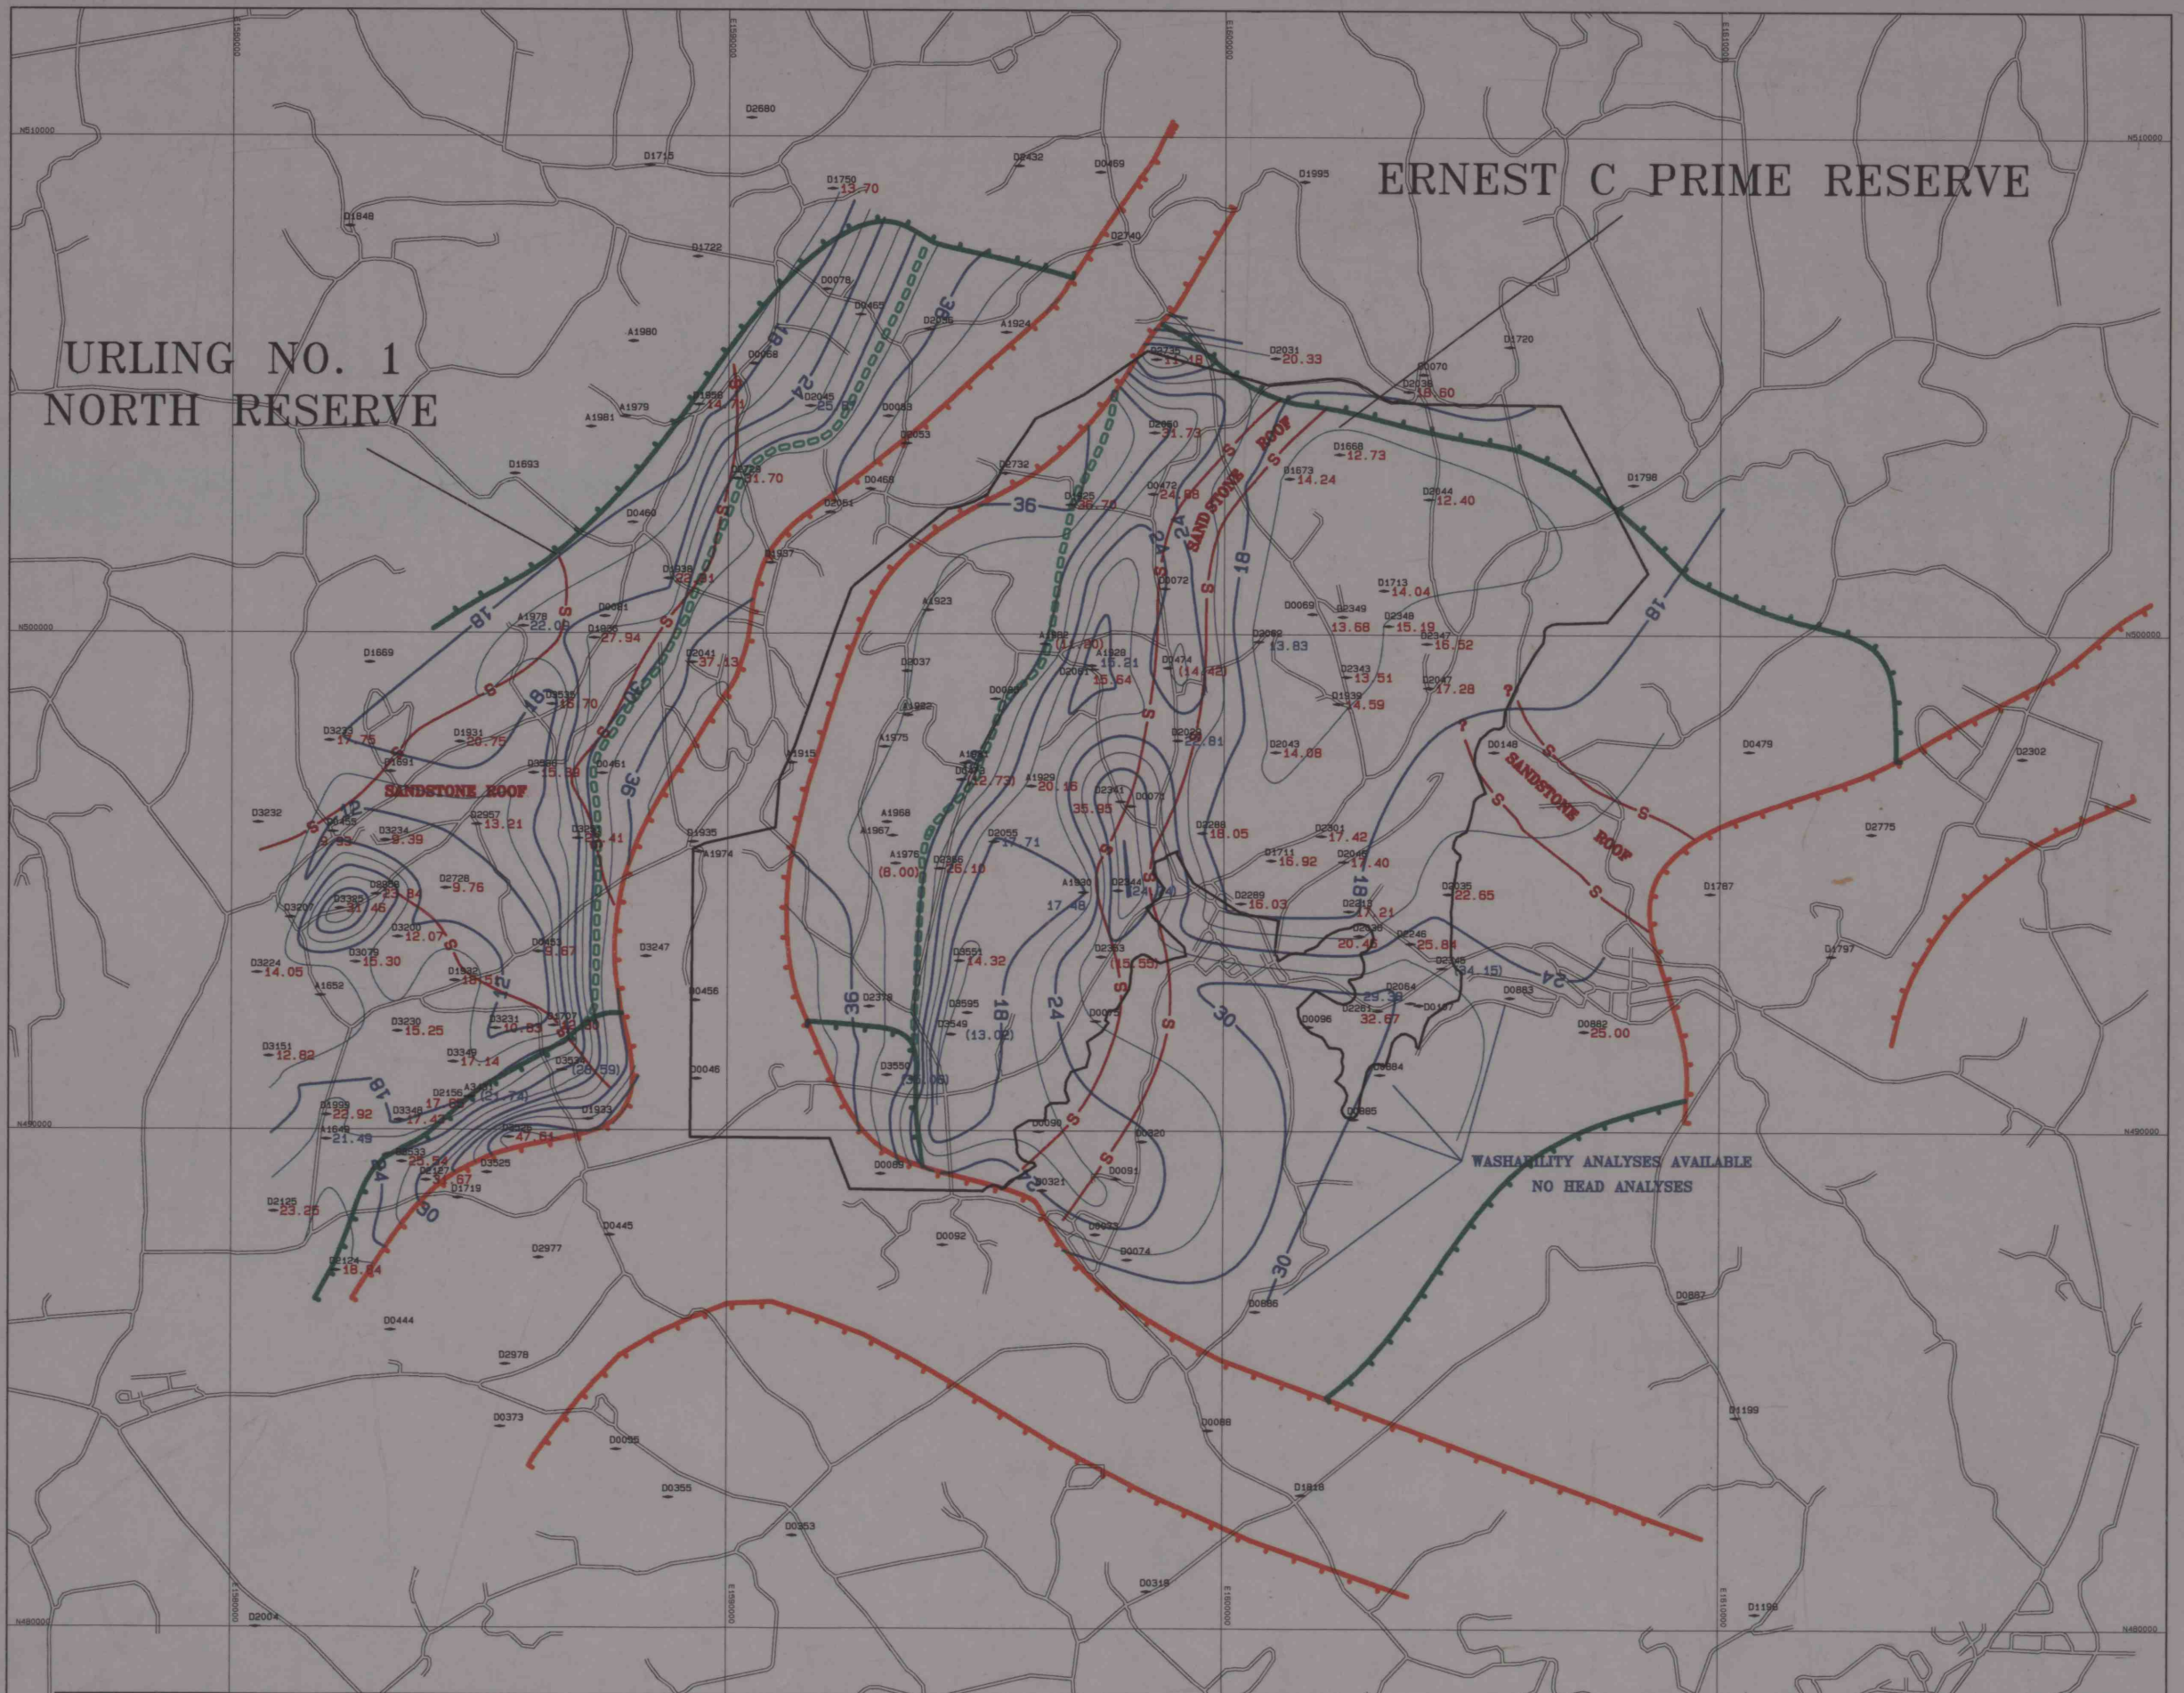

ERNEST C PRIME RESERVE

IN-SEAM ASH
(MINEABLE SEAM THICKNESS)


NUMBERS IN PARENTHESES (OTHER THAN WASHABILITY DATA) INDICATE PARTIAL
(UPPER BENCH ONLY) SEAM ANALYSIS AND ARE NOT USED IN CONTOURING.

PERMIT BOUNDARY

WASHABILITY ANALYSES

15.21 EXCLUDES OSD - USED IN CONTOURING
(13.02) INCLUDES OSD - NOT USED IN CONTOURING

GRAPHIC SCALE 1" = 2000'

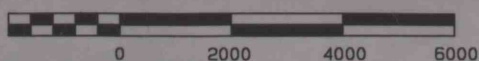

UPPER BENCH MULTIPLE SPLITS
ZERO ISOPACH OF SINGLE PARTING IN UPPER BENCH
SANDSTONE ROOF
SANDSTONE CHANNEL (SEAM REMOVED)

DATE: WED MAY 10 07:54:04 1995
PROJECT: C:\CDALPTS\VERNO2
TITLE: ERNEST C PRIME RESERVE (KAB)

IMAPS # 10728