


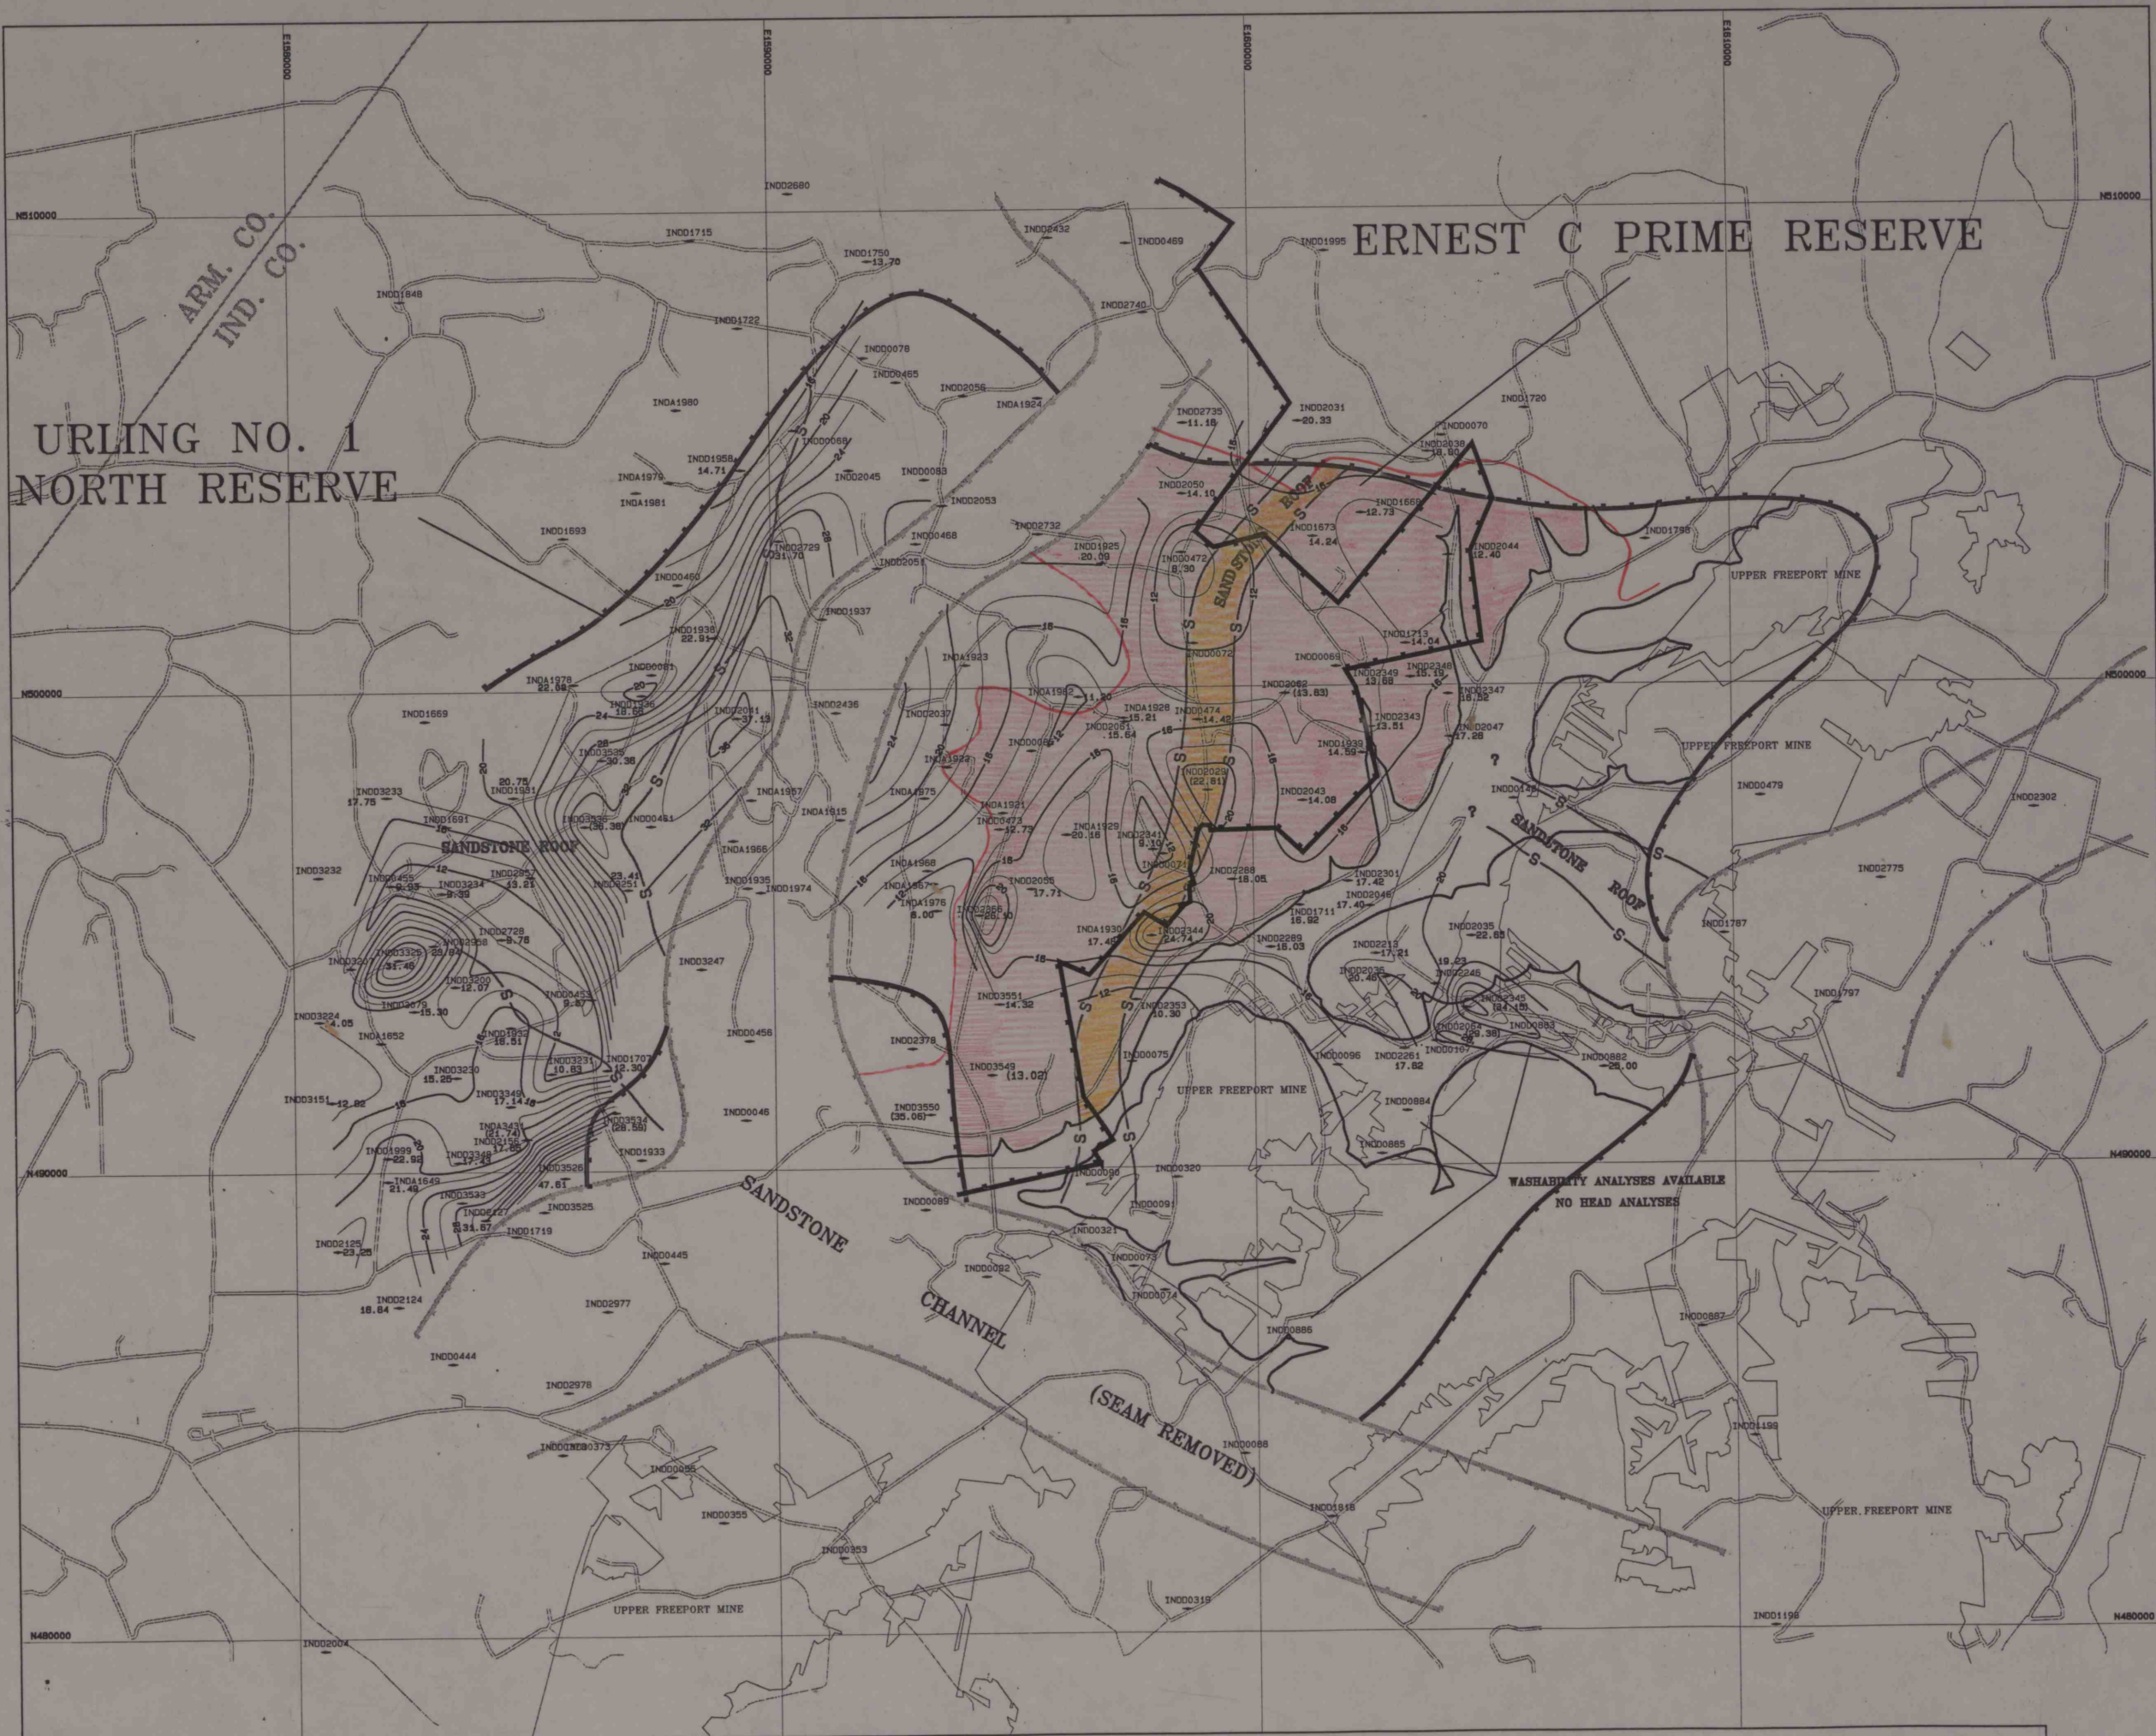

ERNEST C PRIME RESERVE

IN-SEAM ASH

WASHABILITY ANALYSIS

21.50 EXCLUDES OSD USED IN CONTOURING

(36.38) INCLUDES OSD - NOT USED IN CONTOURING

200 FT COVER

GRAPHIC SCALE 1" = 2000'

KEYSTONE DEDICATION LINE

SPLIT COAL SEAM

S SANDSTONE ROOF

SANDSTONE CHANNEL (SEAM REMOVED)

CONTOUR INTERVAL = 2%

WAB / FEB. 19, 1993

IMAPS# 10753