


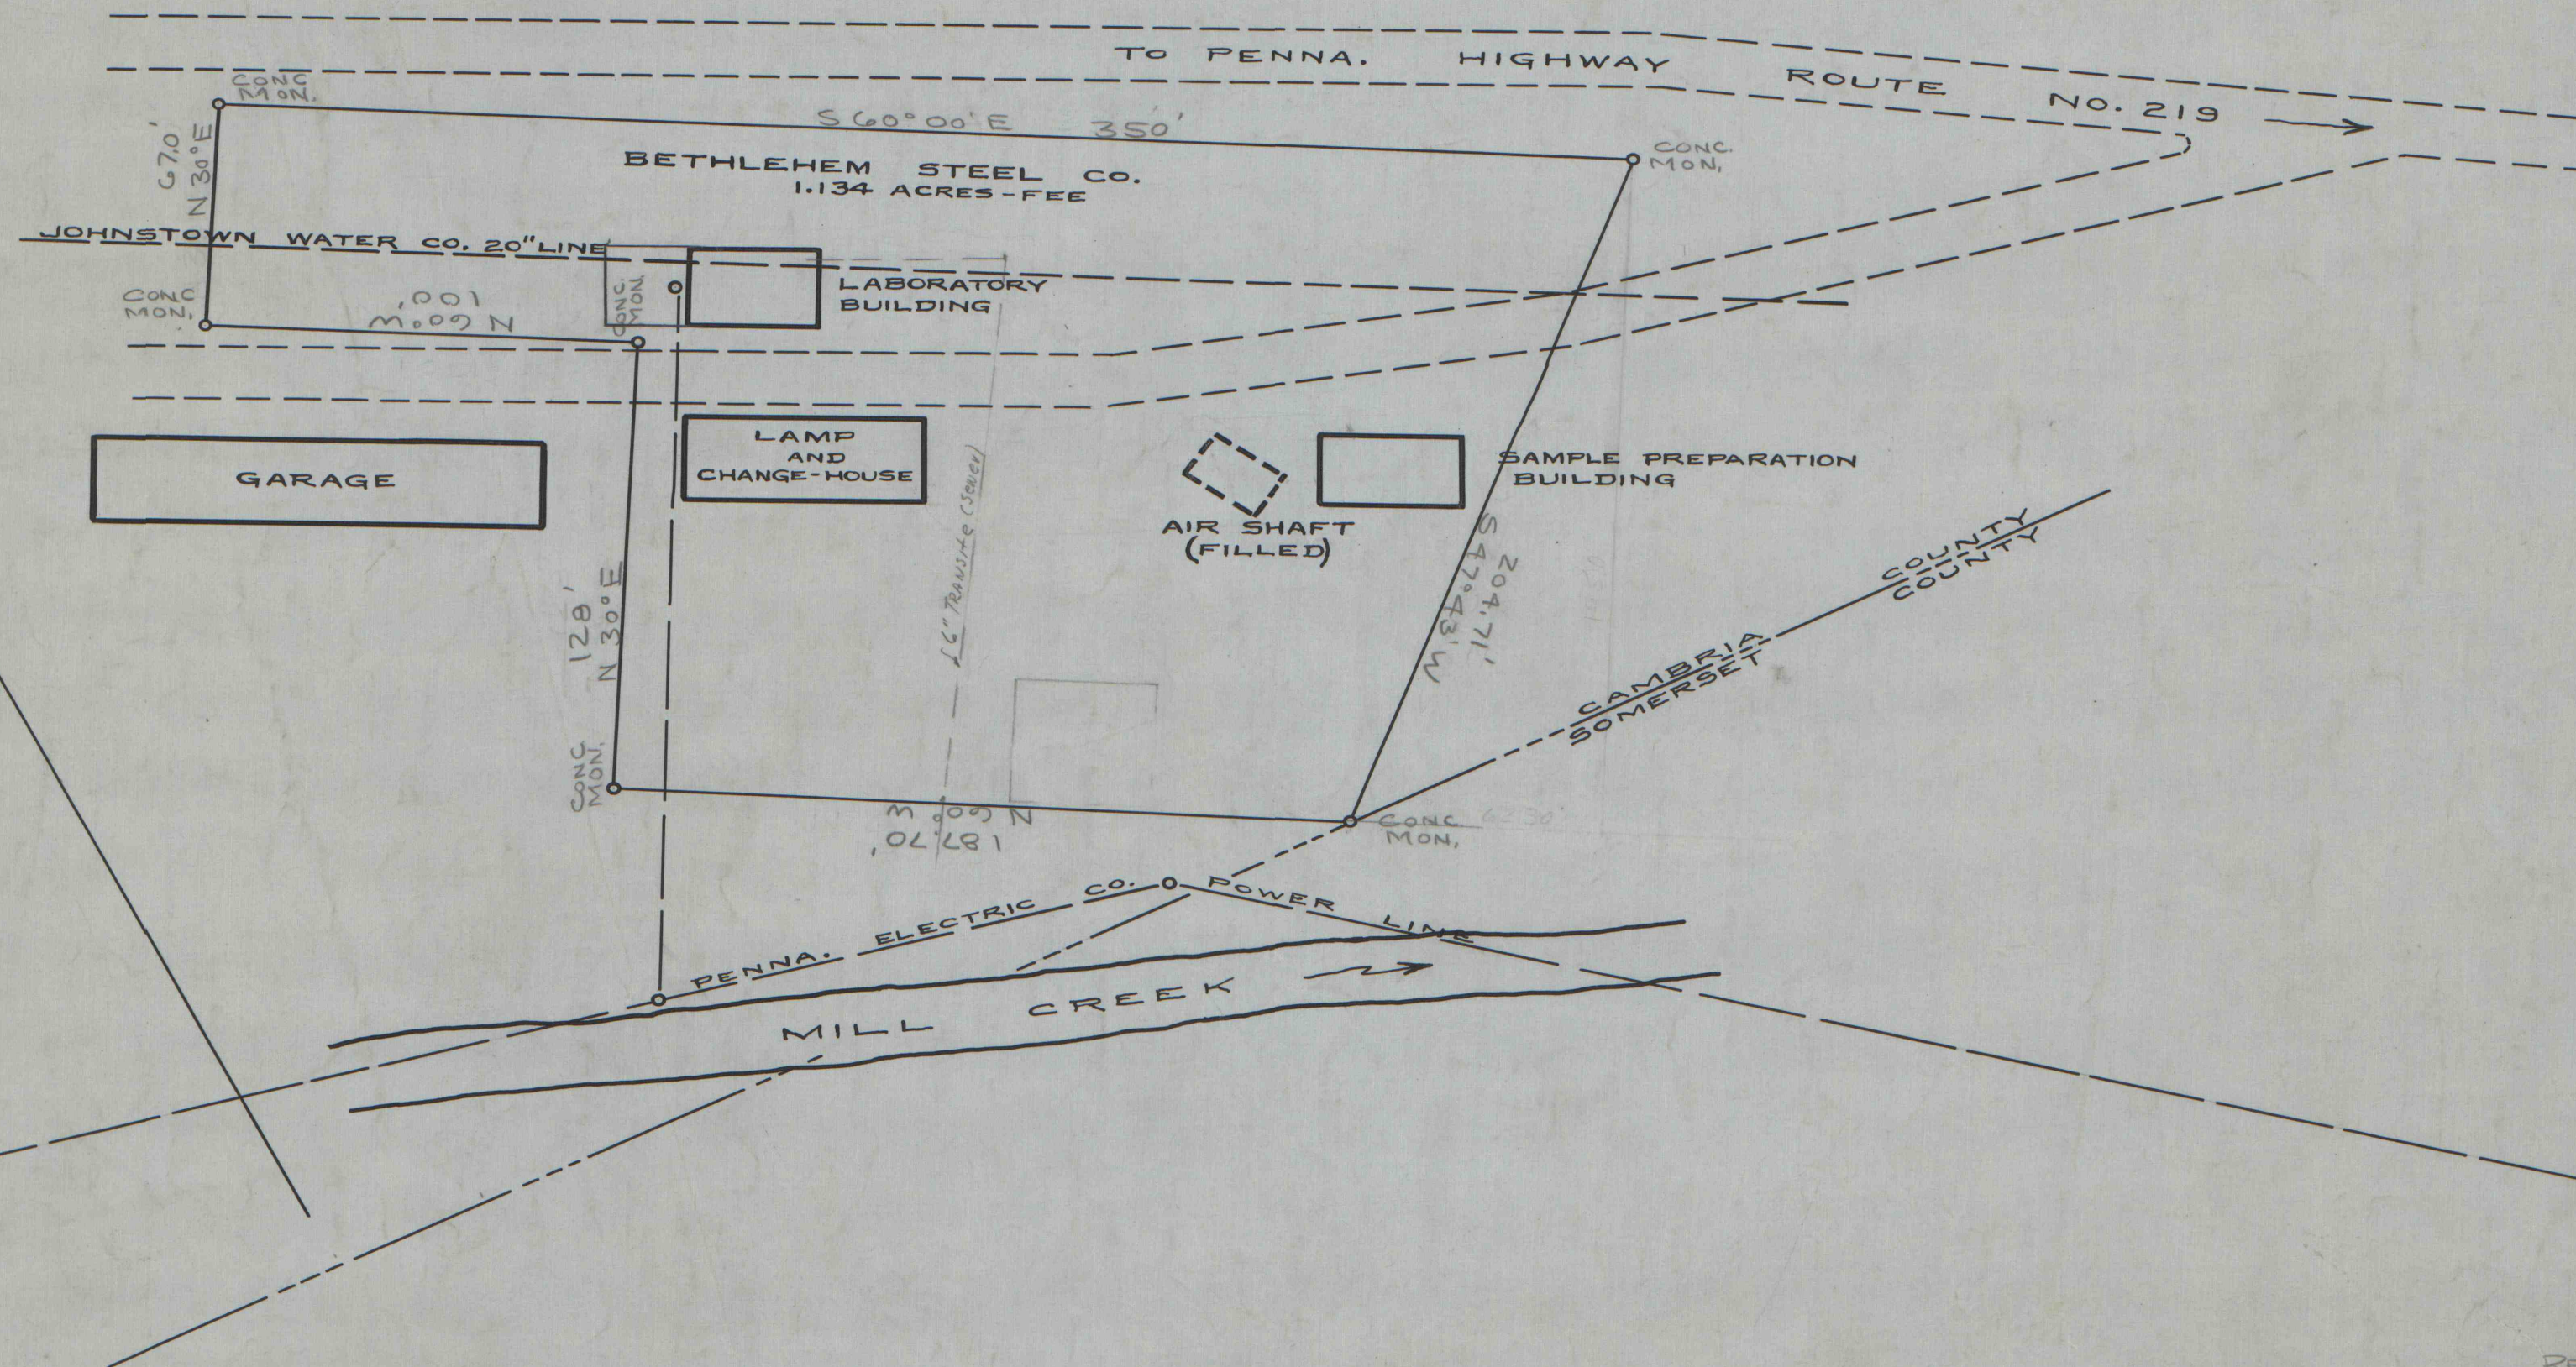

REF. F-12203 CIVILS
F-12195

LABORATORY TRACT-MILL CREEK VALLEY

35-31

BETHLEHEM COLLIERIES CORP.
JOHNSTOWN DIVISION

56-A-57

SCALE 1"=40'
NOV. 30, 1948
SALKELD