


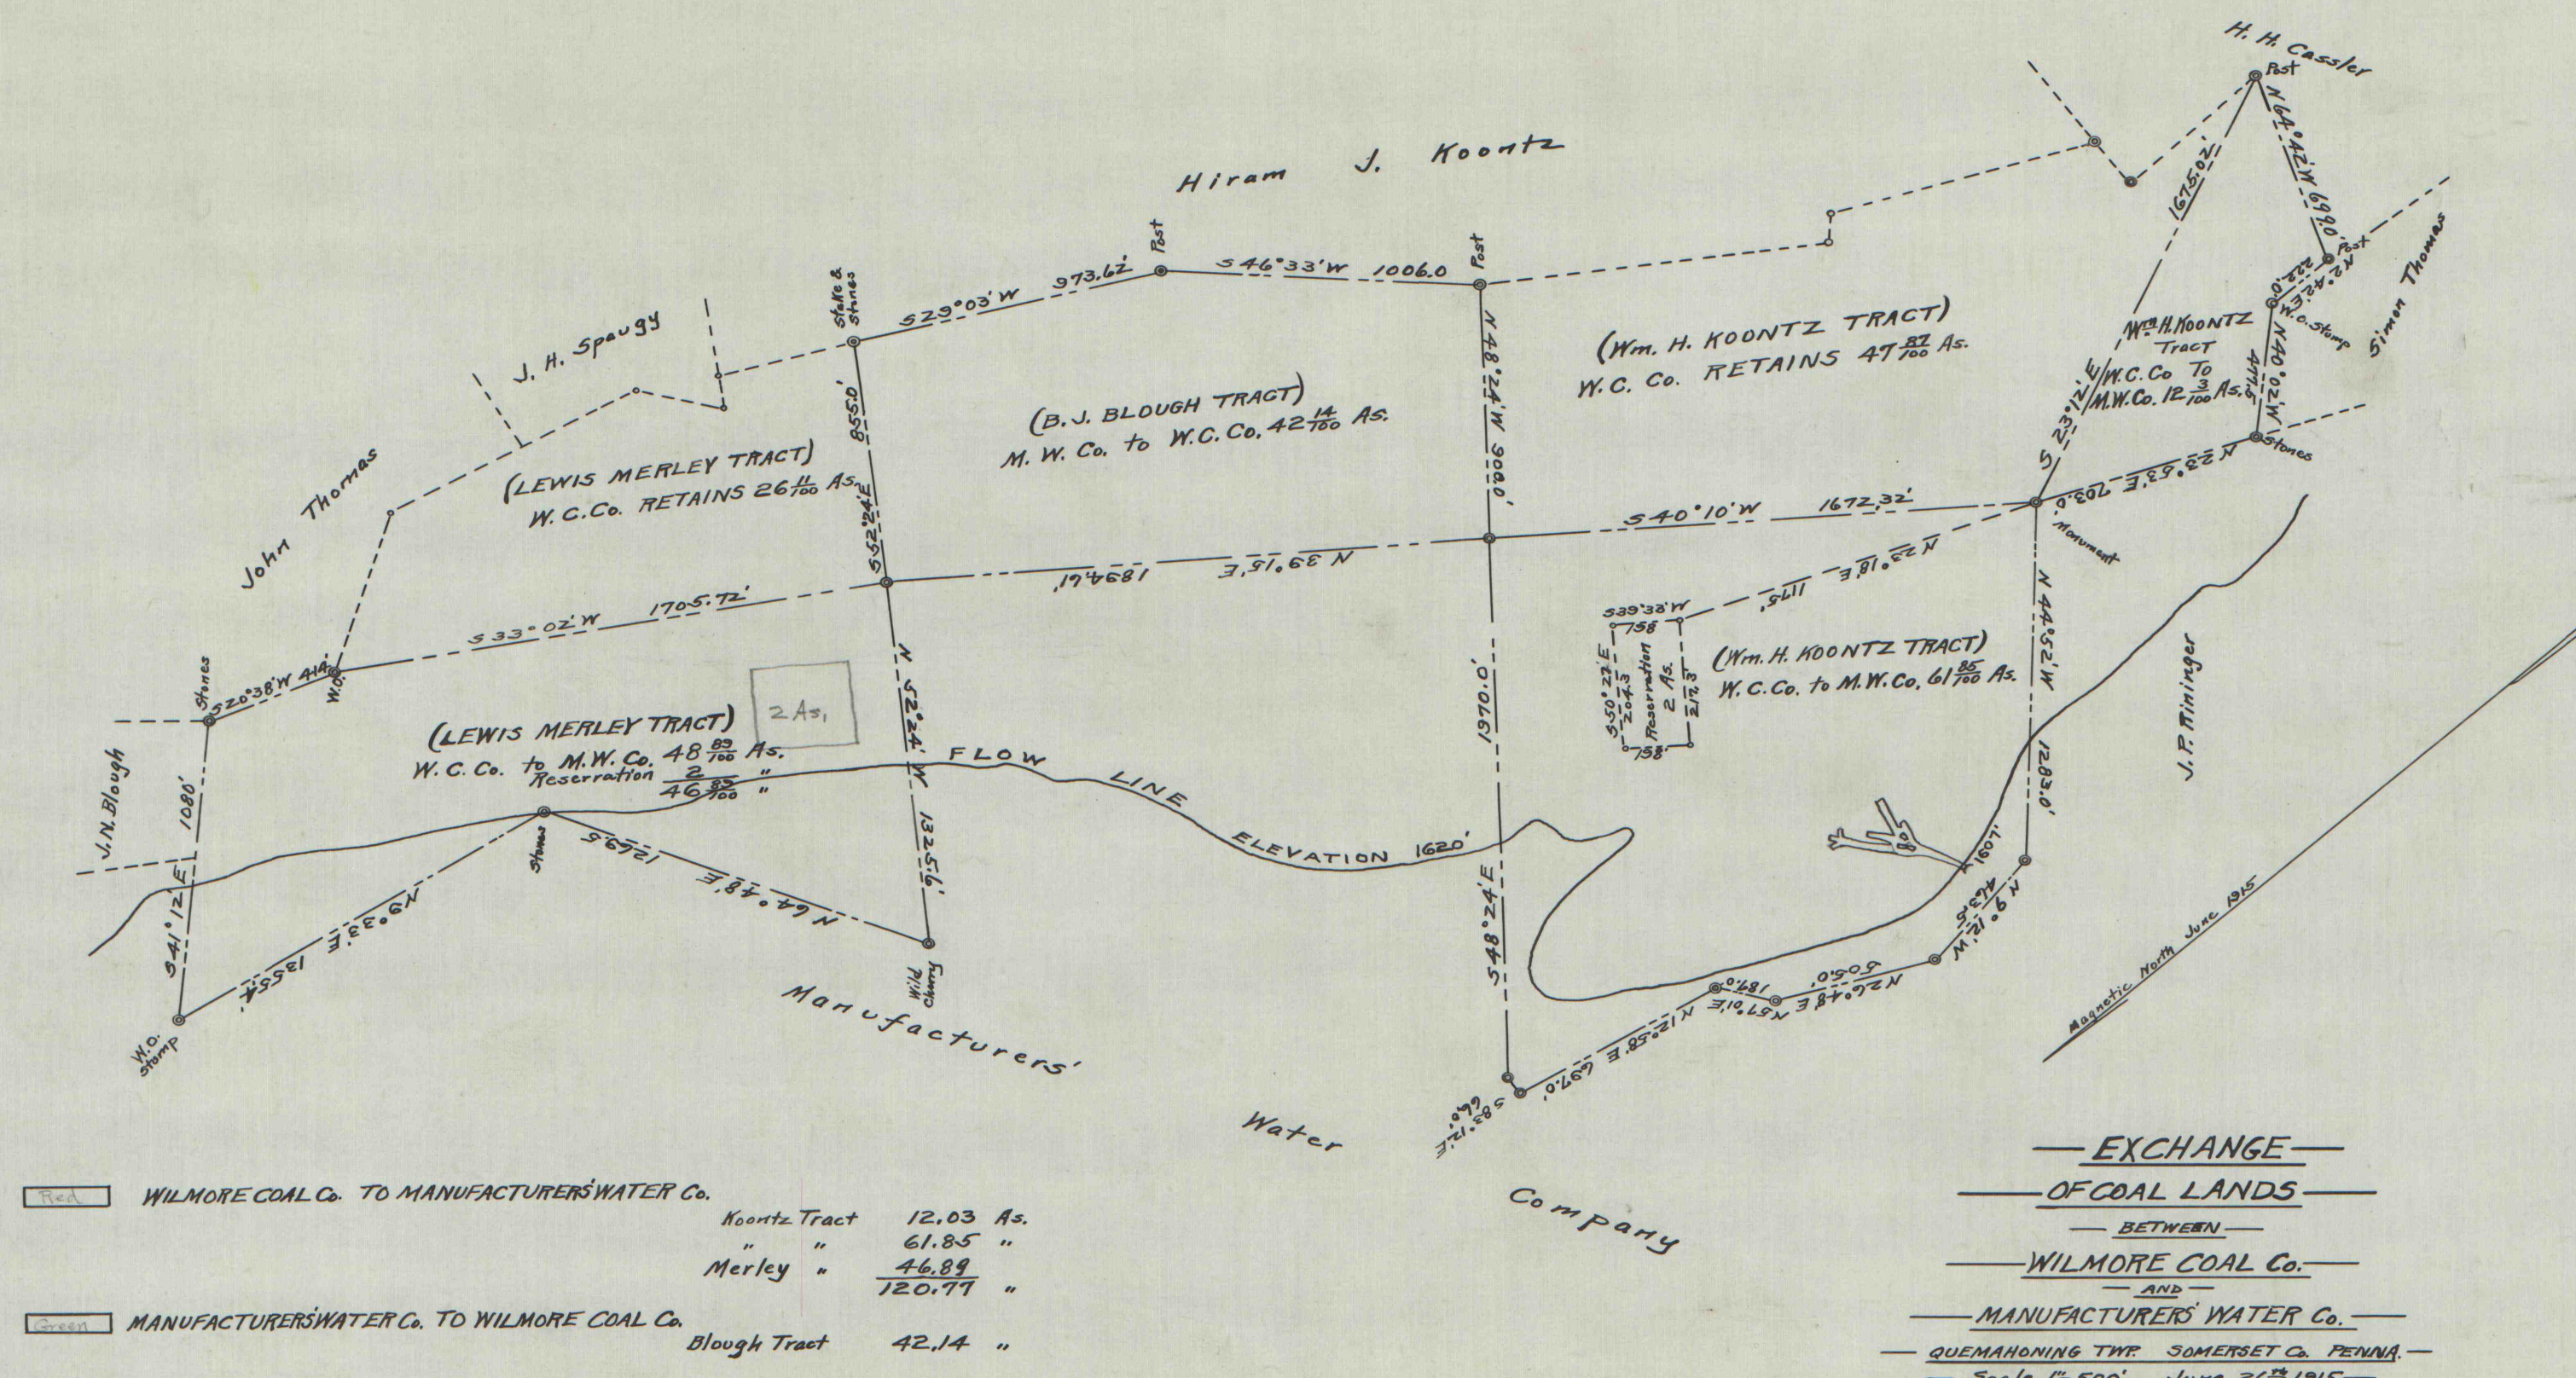

Red	WILMORE COAL Co. TO MANUFACTURERS' WATER Co.
	Koontz Tract 12.03 As.
	" 61.85 "
	Merley " 46.89 "
	Blough Tract 42.14 "
Green	MANUFACTURERS' WATER Co. TO WILMORE COAL Co.

— EXCHANGE —
 — OF COAL LANDS —
 — BETWEEN —
 — WILMORE COAL Co. —
 — AND —
 — MANUFACTURERS' WATER Co. —
 — QUEMAHONING TWP. SOMERSET Co. PENNA. —
 — Scale 1"=500' June 26th 1915. —

B 4
1287

CAMBRIA STEEL CO.	
M. E. & S. DEPT.	
JOHNSTOWN, PA.	
QUEMAHONING LANDS.	
EXCHANGE OF COAL LANDS	
WILMORE COAL COMPANY &	
MANF. WATER CO.	
SCALE 1"=500'	
NOTE BOOKS.	
REFERENCES Traced from B.P. of W.C.Co.	
DATED	7-29-15
DRAWN BY	C.E.Y.
TRACED BY	
CHECKED BY	
INDEX: Somerset Co. PA.	
52-A-105	