


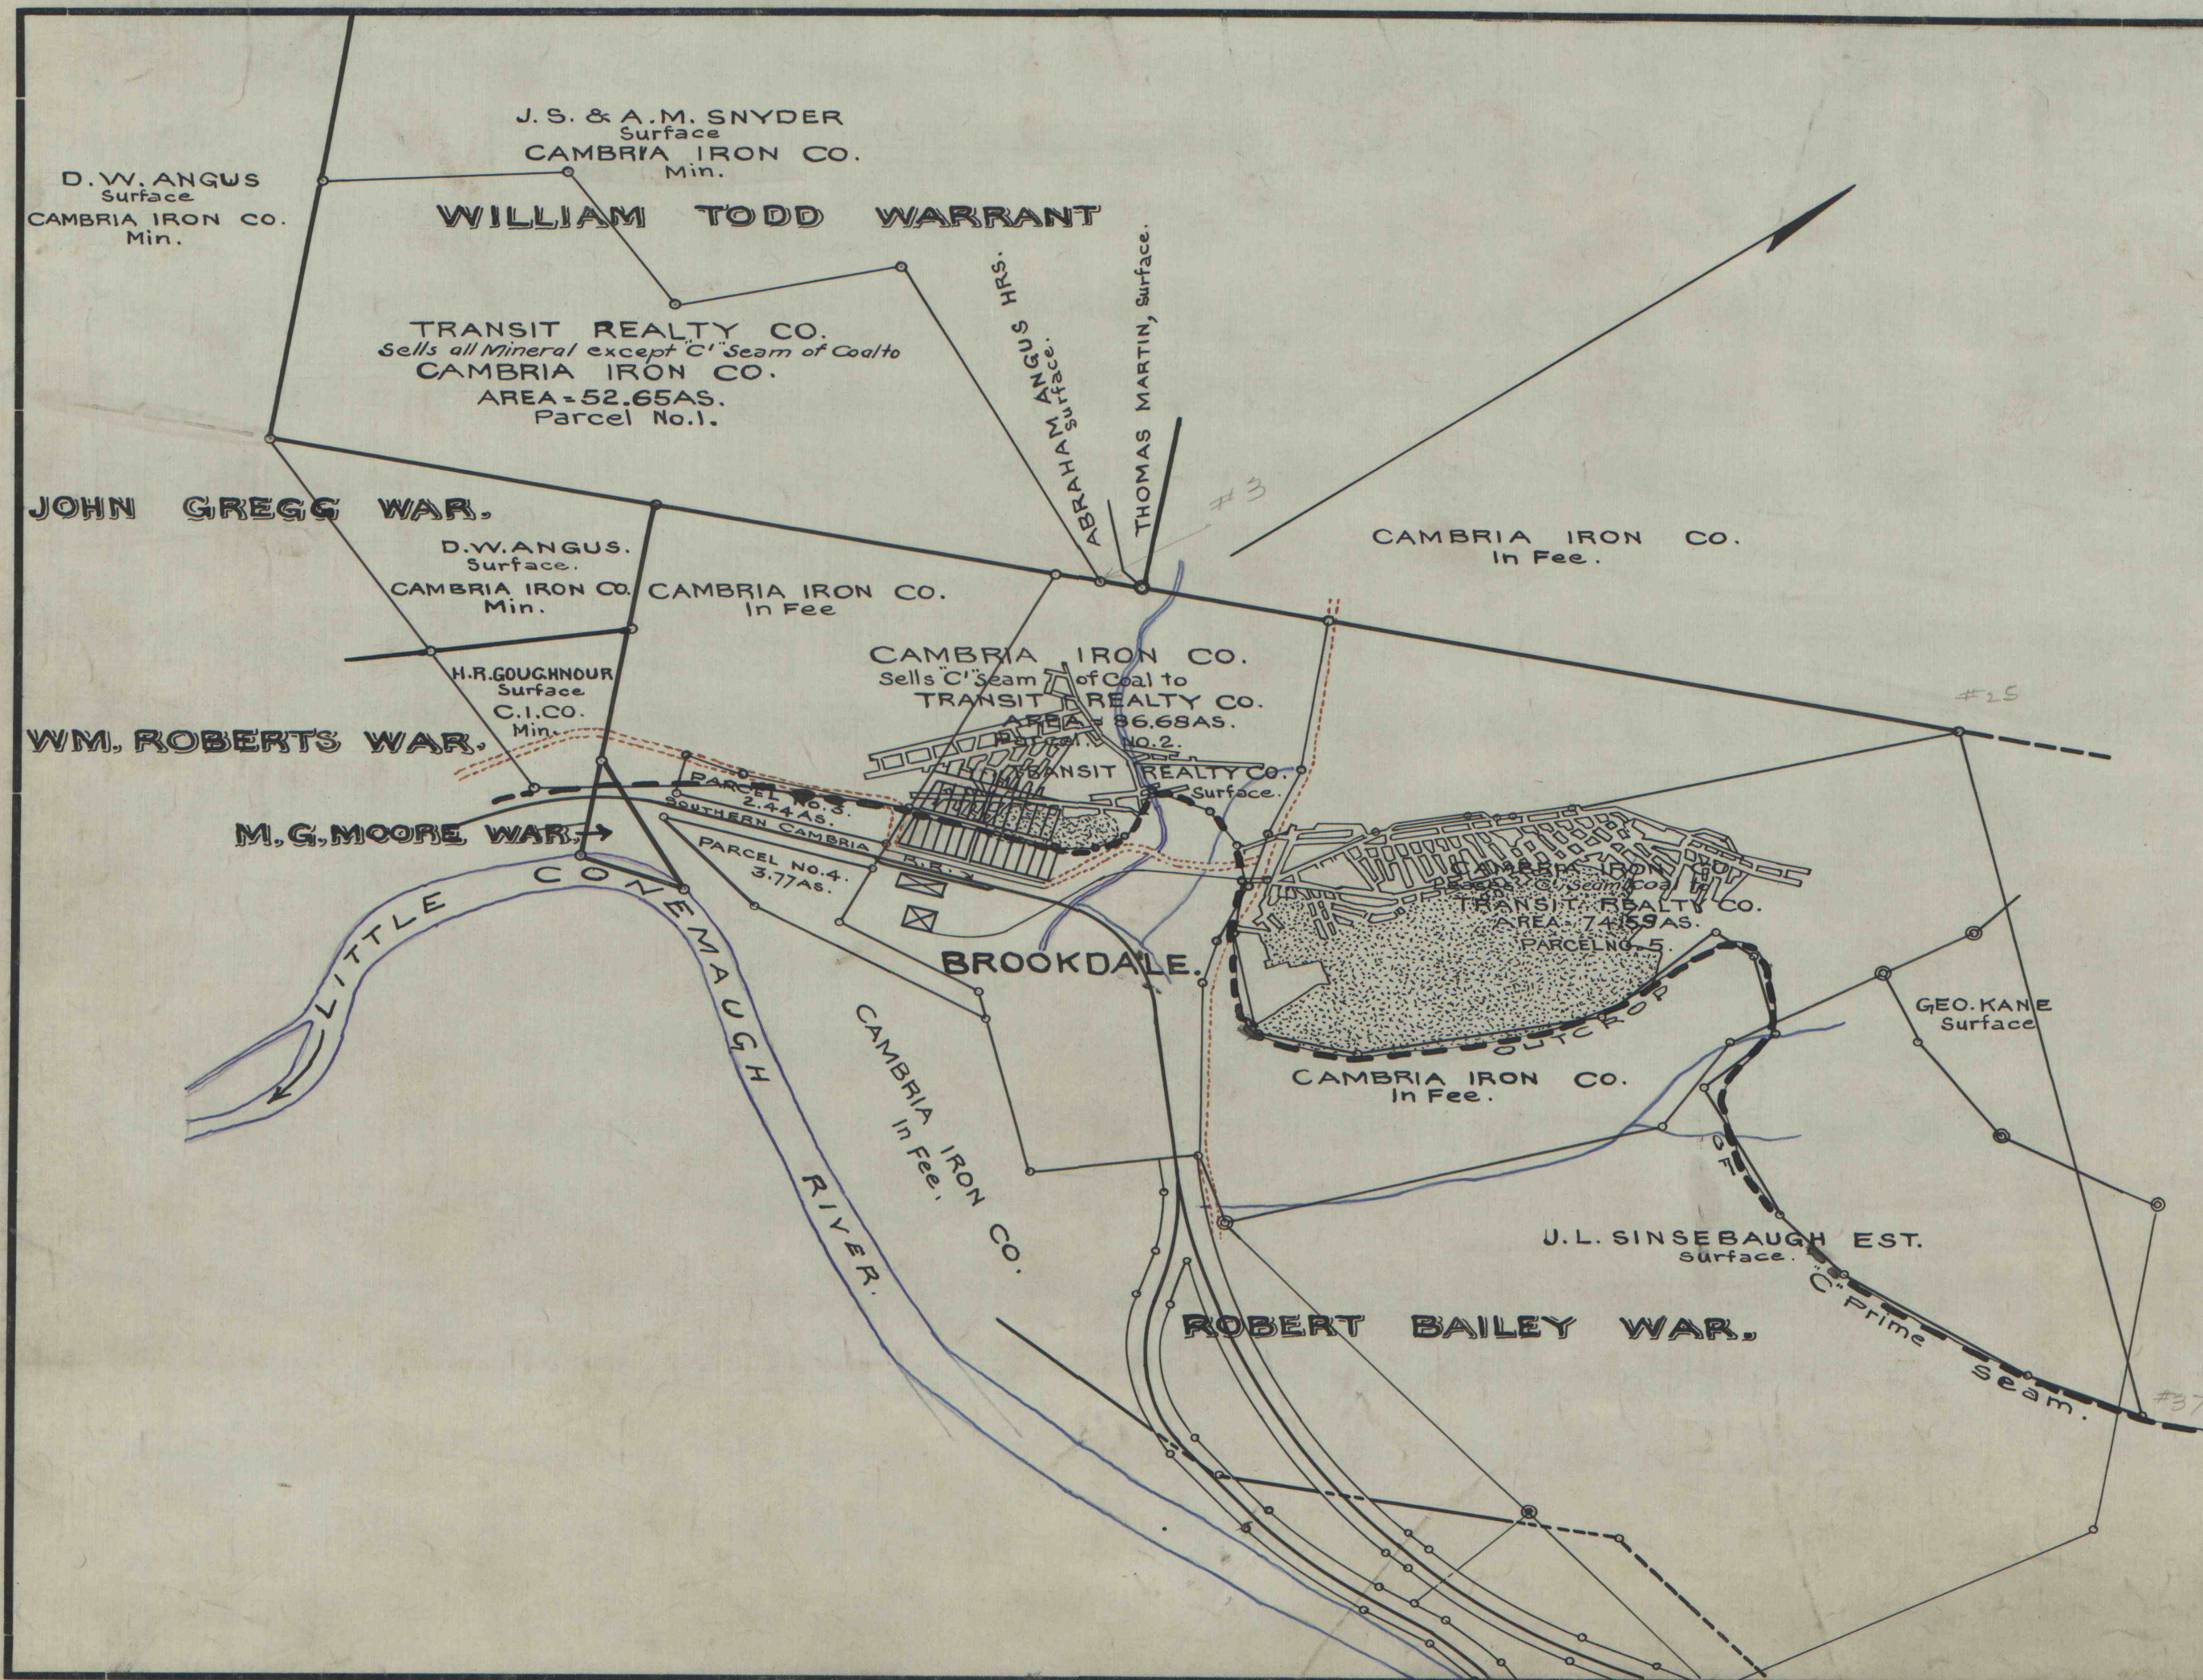

—LEGEND—

PARCEL NO. 1.	TRANSIT REALTY CO. Sells Mineral except C' to CAMBRIA IRON CO.	Area- 52.65AS.
PARCEL NO. 2.	CAMBRIA IRON CO. Sells C' Seam of Coal to TRANSIT REALTY CO.	Area- 86.68AS.
PARCEL NO. 3.	CAMBRIA IRON CO. Sells Surface to TRANSIT REALTY CO.	Area- 2.44AS.
PARCEL NO. 4.	CAMBRIA IRON CO. Sells Surface to TRANSIT REALTY CO.	Area- 3.77AS.
PARCEL NO. 5.	CAMBRIA IRON CO. Leases C' Seam of Coal to TRANSIT REALTY CO.	Area- 74.59AS.

GREEN.
RED.
BROWN.
BROWN.
YELLOW.

CAMBRIA STEEL CO.	
CIVIL ENGINEERING DEPT.	
JOHNSTOWN, PA.	
CAMBRIA IRON CO.	
EXCHANGES PROPERTY WITH	
THE TRANSIT REALTY CO.	
NEAR BROOKDALE.	
SCALE 500'=1"	
NOTE BOOKS 635, PAGE 35.	
REFERENCES 62-C.47	
COMPUTATION BOOK 38, PAGE 92	
DATED	4-30-20
DRAWN BY	V.R.W.
TRACED BY	A.G.P.
CHECKED BY	A.G.P.
INDEX: HINCKSTON RUN BASIN.	
52-A-213.	