


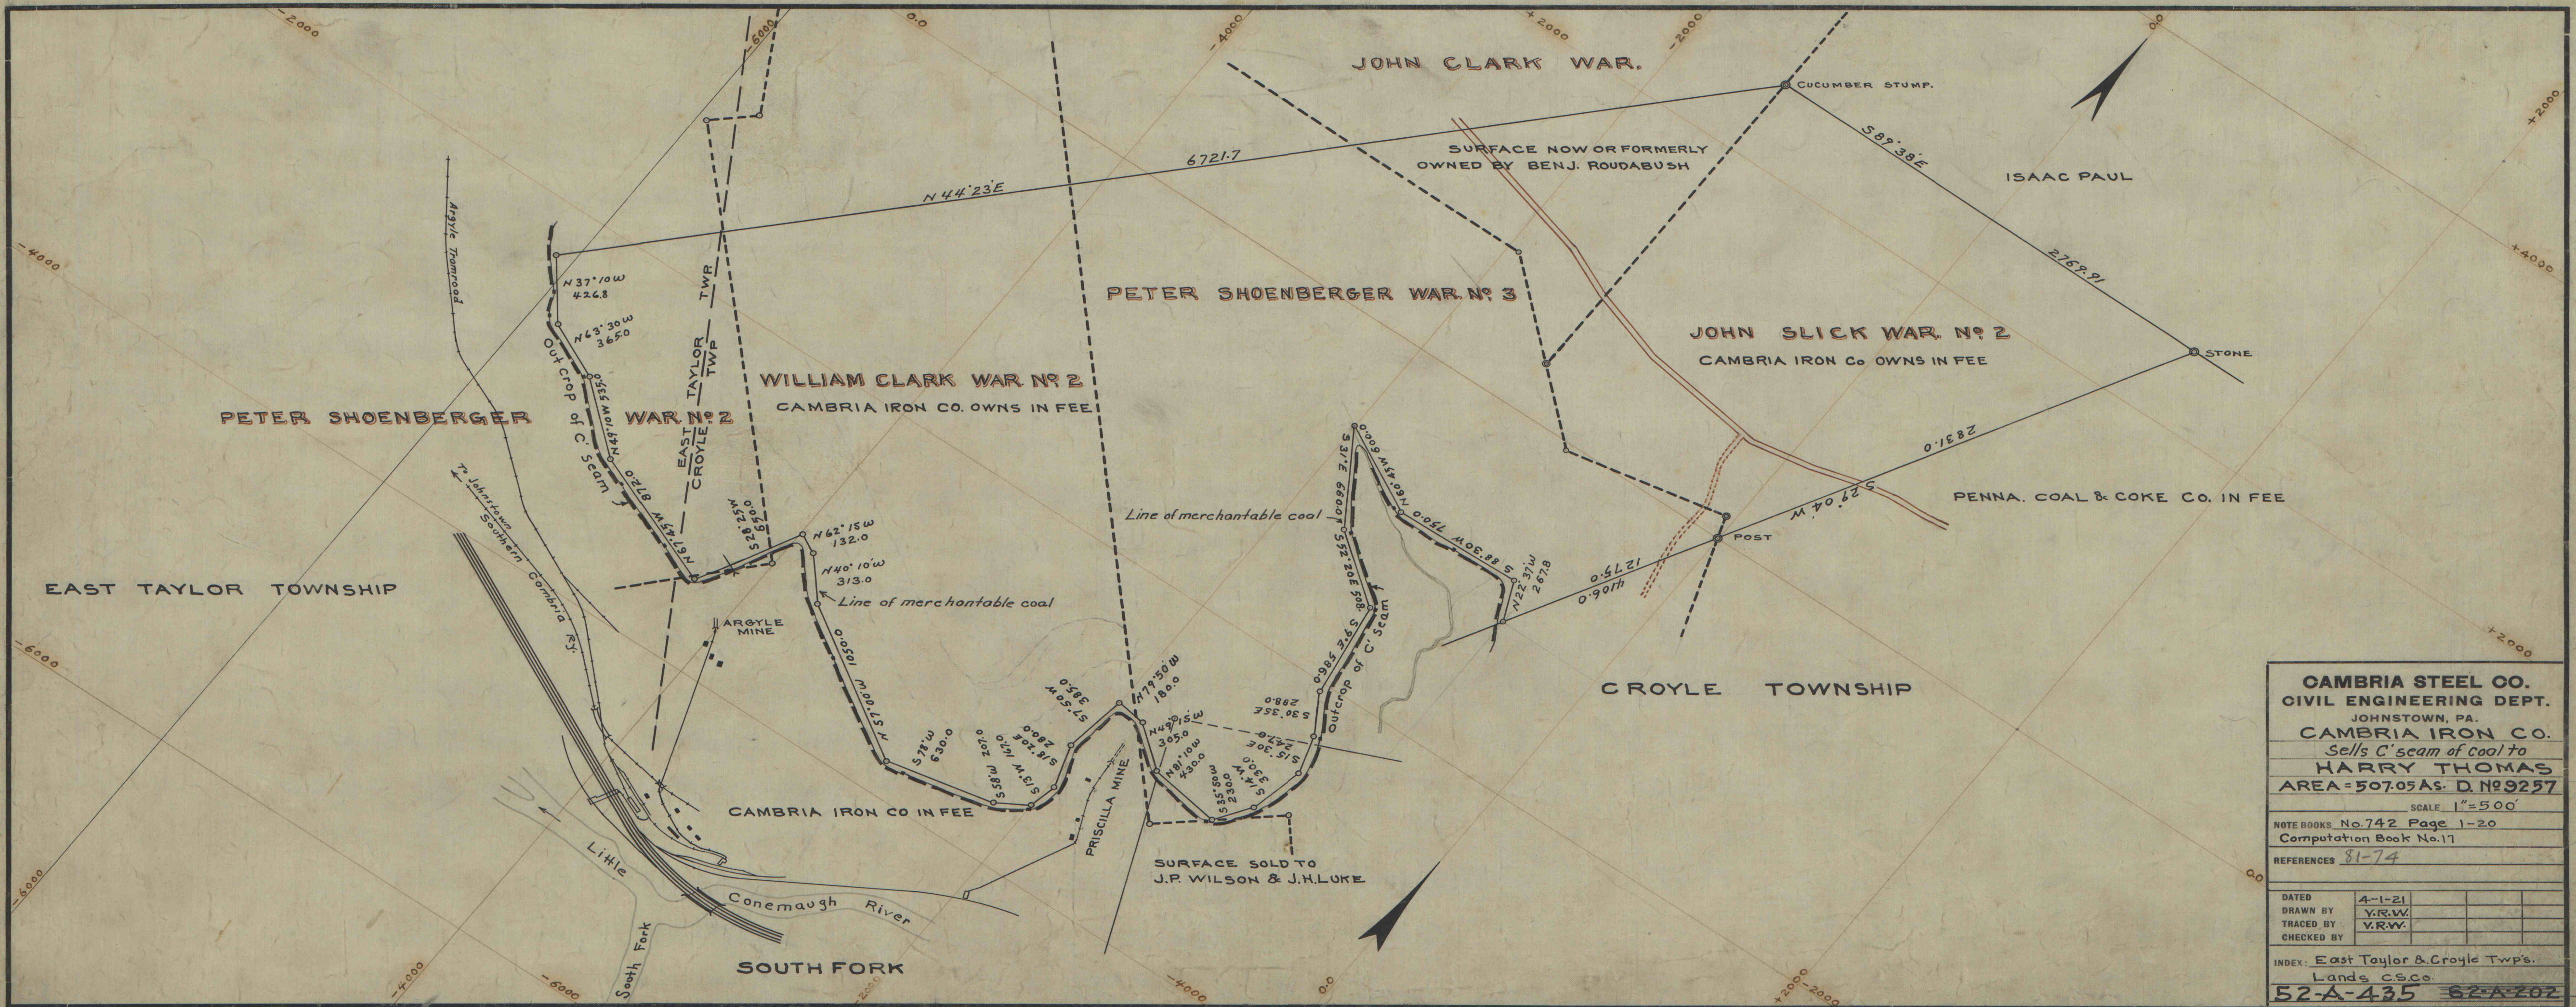

CAMBRIA STEEL CO.
CIVIL ENGINEERING DEPT.
JOHNSTOWN, PA.
CAMBRIA IRON CO.
Sells C's seam of coal to
HARRY THOMAS
AREA = 507.05 AS. D. NO. 9257

SCALE 1" = 500'

NOTE BOOKS No. 742 Page 1-20
Computation Book No. 17

REFERENCES 81-74

DATED	4-1-21			
DRAWN BY	Y.R.W.			
TRACED BY	Y.R.W.			
CHECKED BY				

INDEX: East Taylor & Croyle Twp's.
Lands c.s.co.
52-A-435 52-A-202