


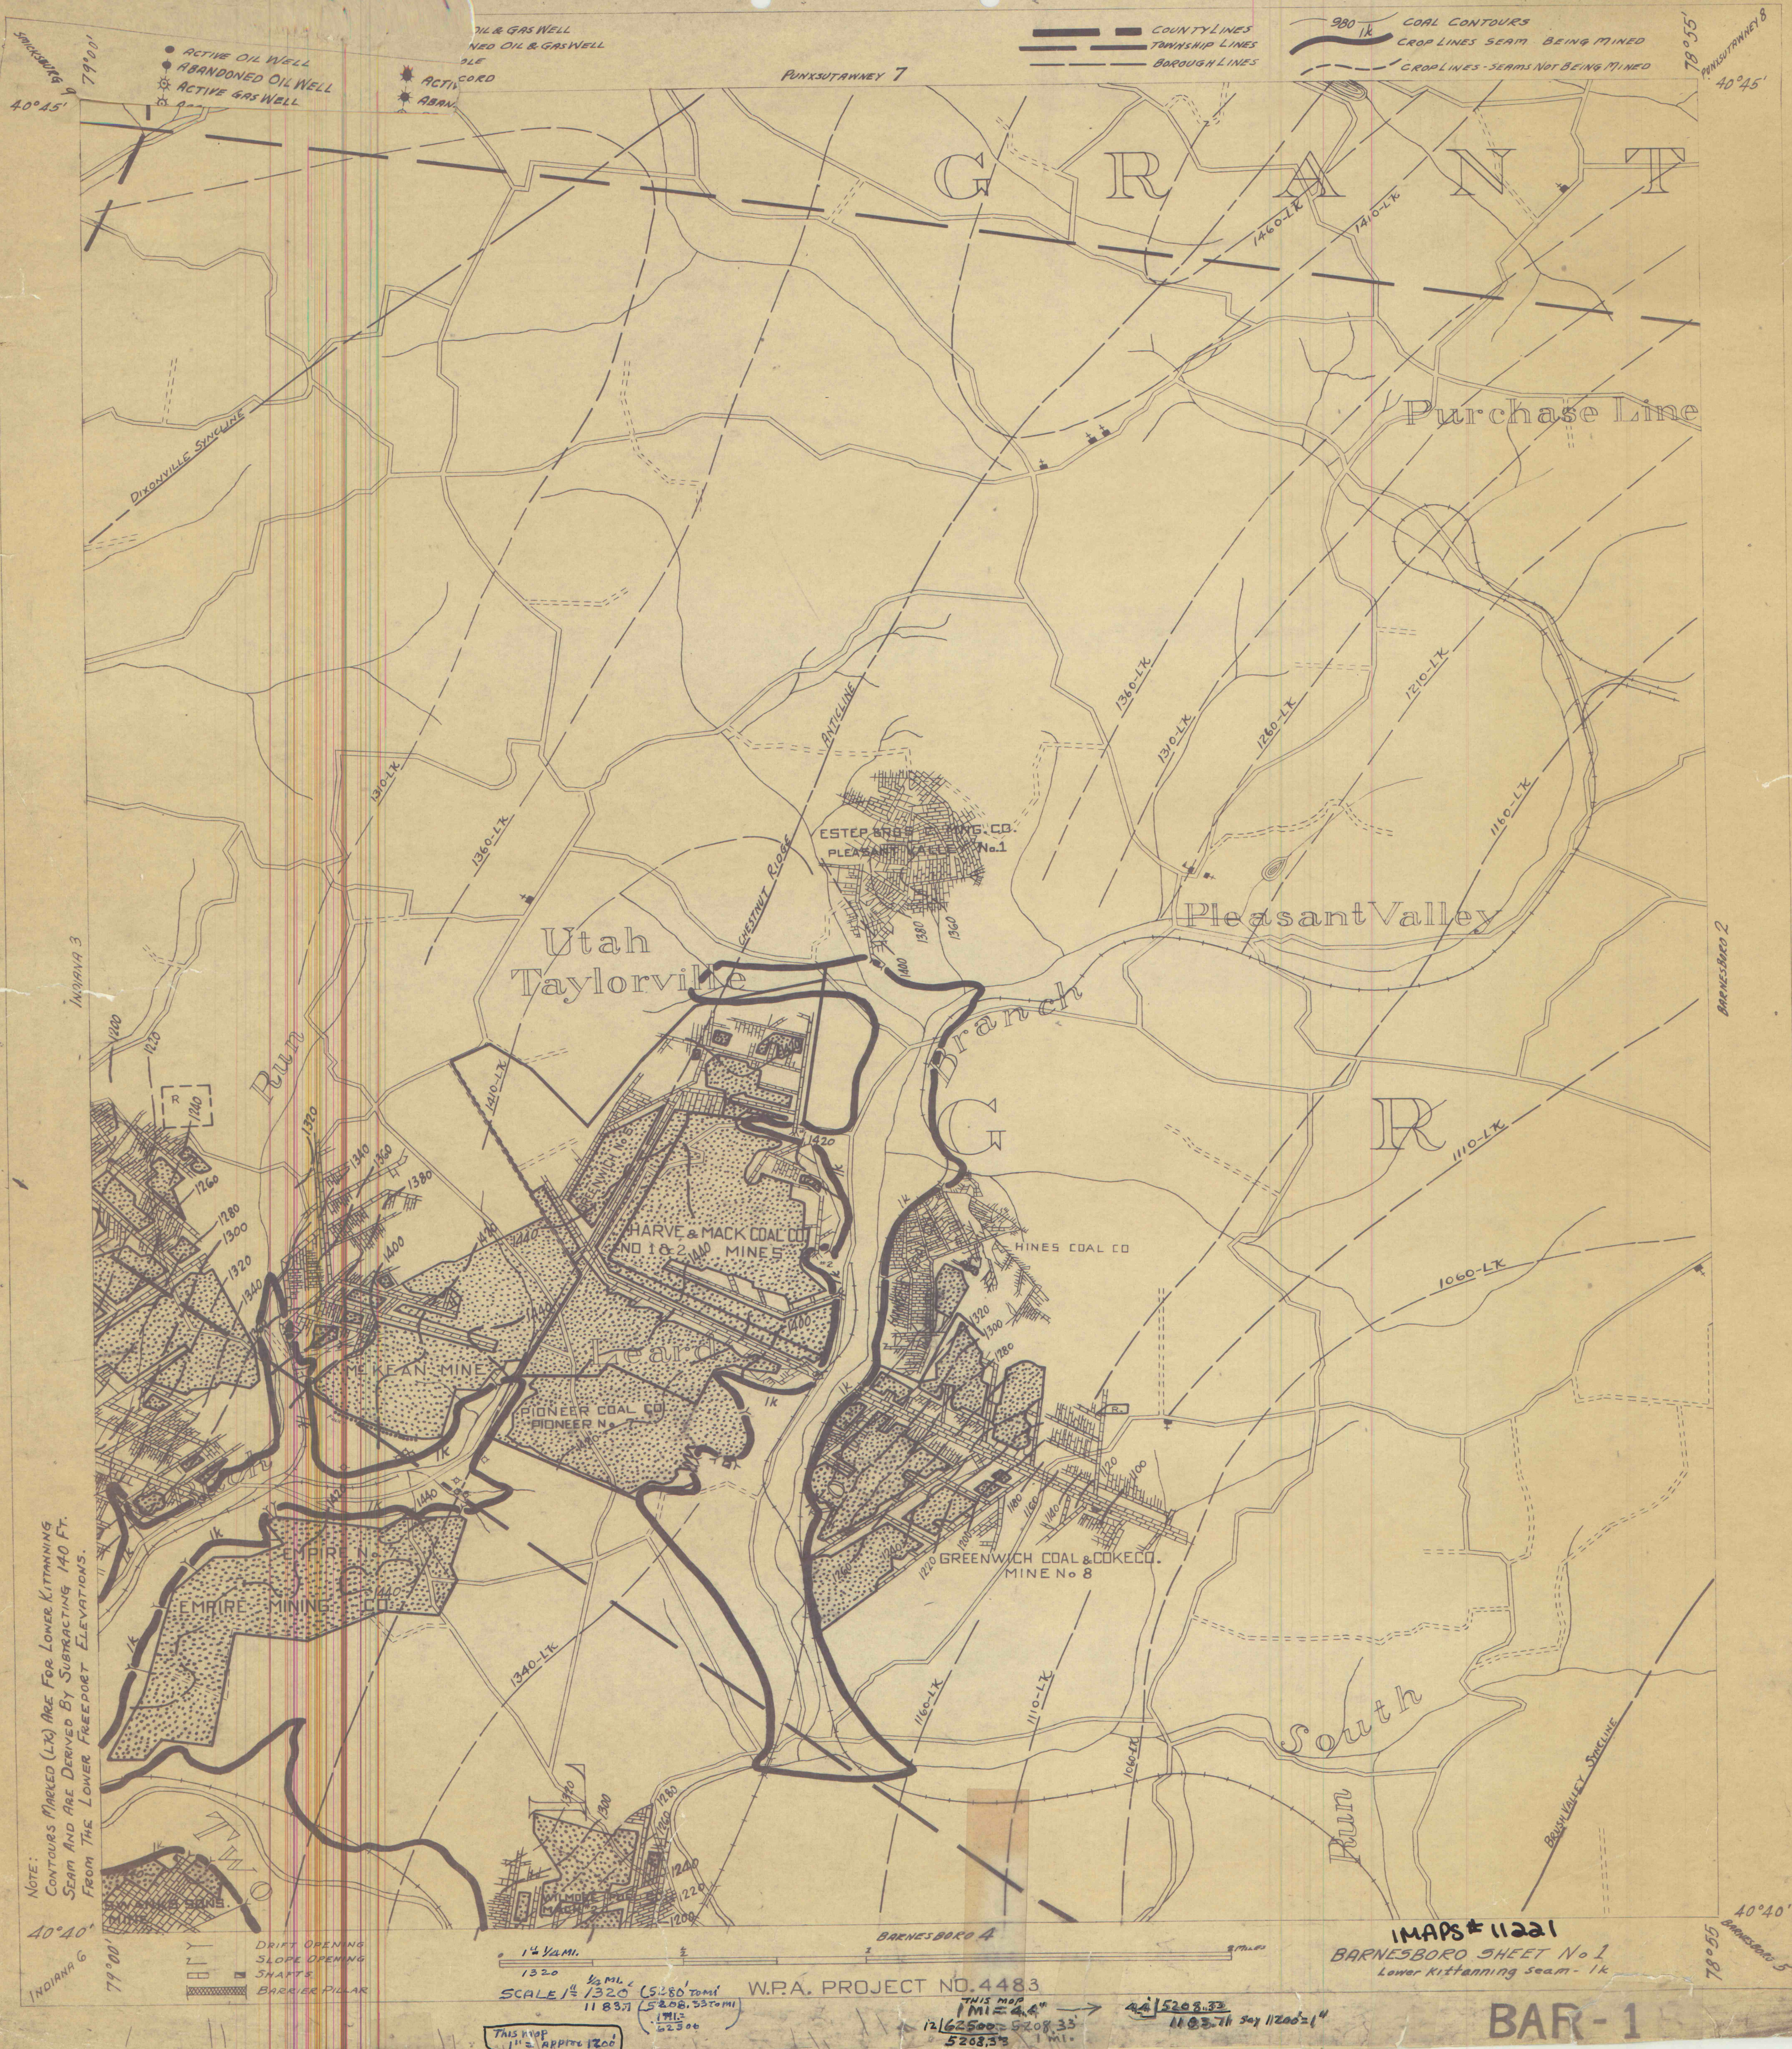

NOTE:
CONTOURS MARKED (LK) ARE FOR LOWER KITTANNING SEAM AND ARE DERIVED BY SUBTRACTING 140 FT. FROM THE LOWER FREEPORT ELEVATIONS.

DRIFT OPENING
SLOPE OPENING
SHAFTS
BARRIER PILLAR

1" = 1/4 MI.
SCALE 1" = 1/4 MI. (5280 Feet)
11 83.7 (5208.33 Feet)
171.2 (5208.33 Feet)
5208.33

W.P.A. PROJECT NO. 4483

IMAPS # 11221
BARNESBORO SHEET No 1
Lower Kittanning seam - 1k

BAR-1