


EMILIE SOUTH
&
EMILIE 2ND LT
RESERVES
UPPER FREEPORT
COAL

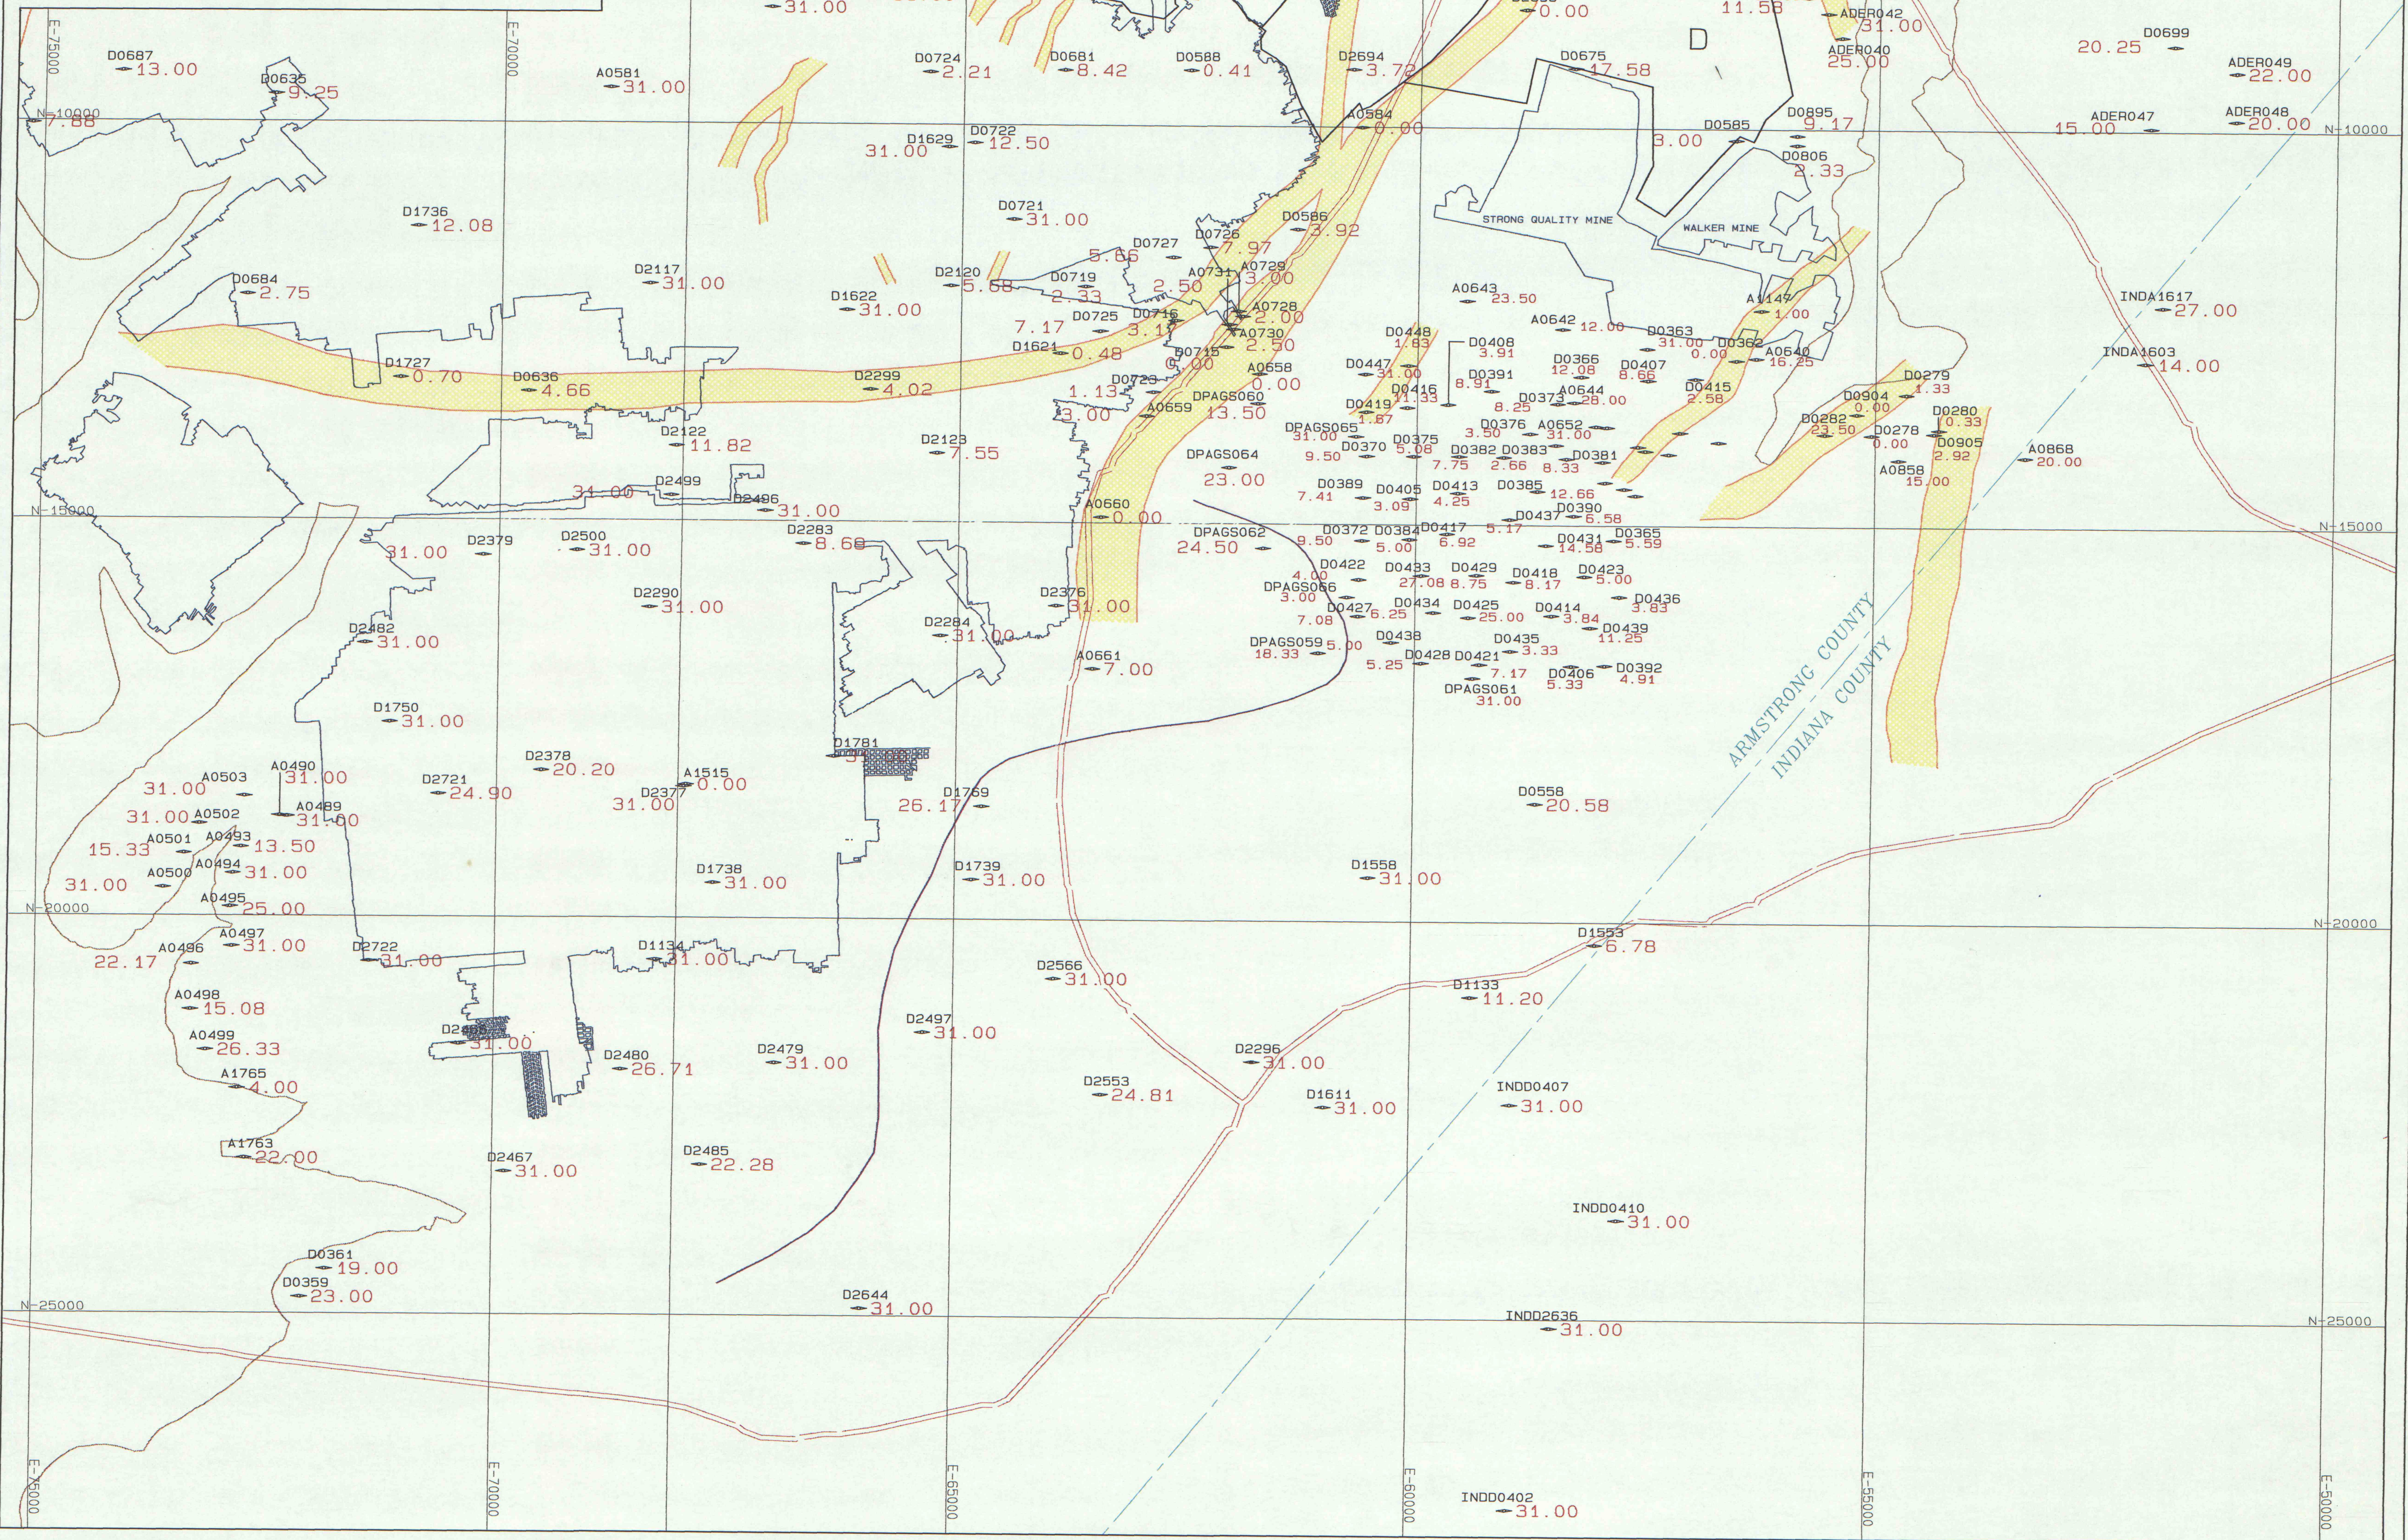

SHALE THICKNESS
TO FIRST SANDSTONE GREATER THAN 1 FT THICK

- UPPER FREEPORT CROP
- UPPER FREEPORT DEEP MINE
- RESERVE AREAS.
- 0" ISOPACH-BOTTOM "RASH"

POST-DEPOSITIONAL SANDSTONE CHANNEL

DATE : WED NOV 6 08:43:19 1996
PROJECT : C:\COALPTS\EMILIE20
TITLE : EMILIE RESERVE.WAB

