


EMILIE SOUTH & EMILIE 2ND LT RESERVES UPPER FREEPORT COAL

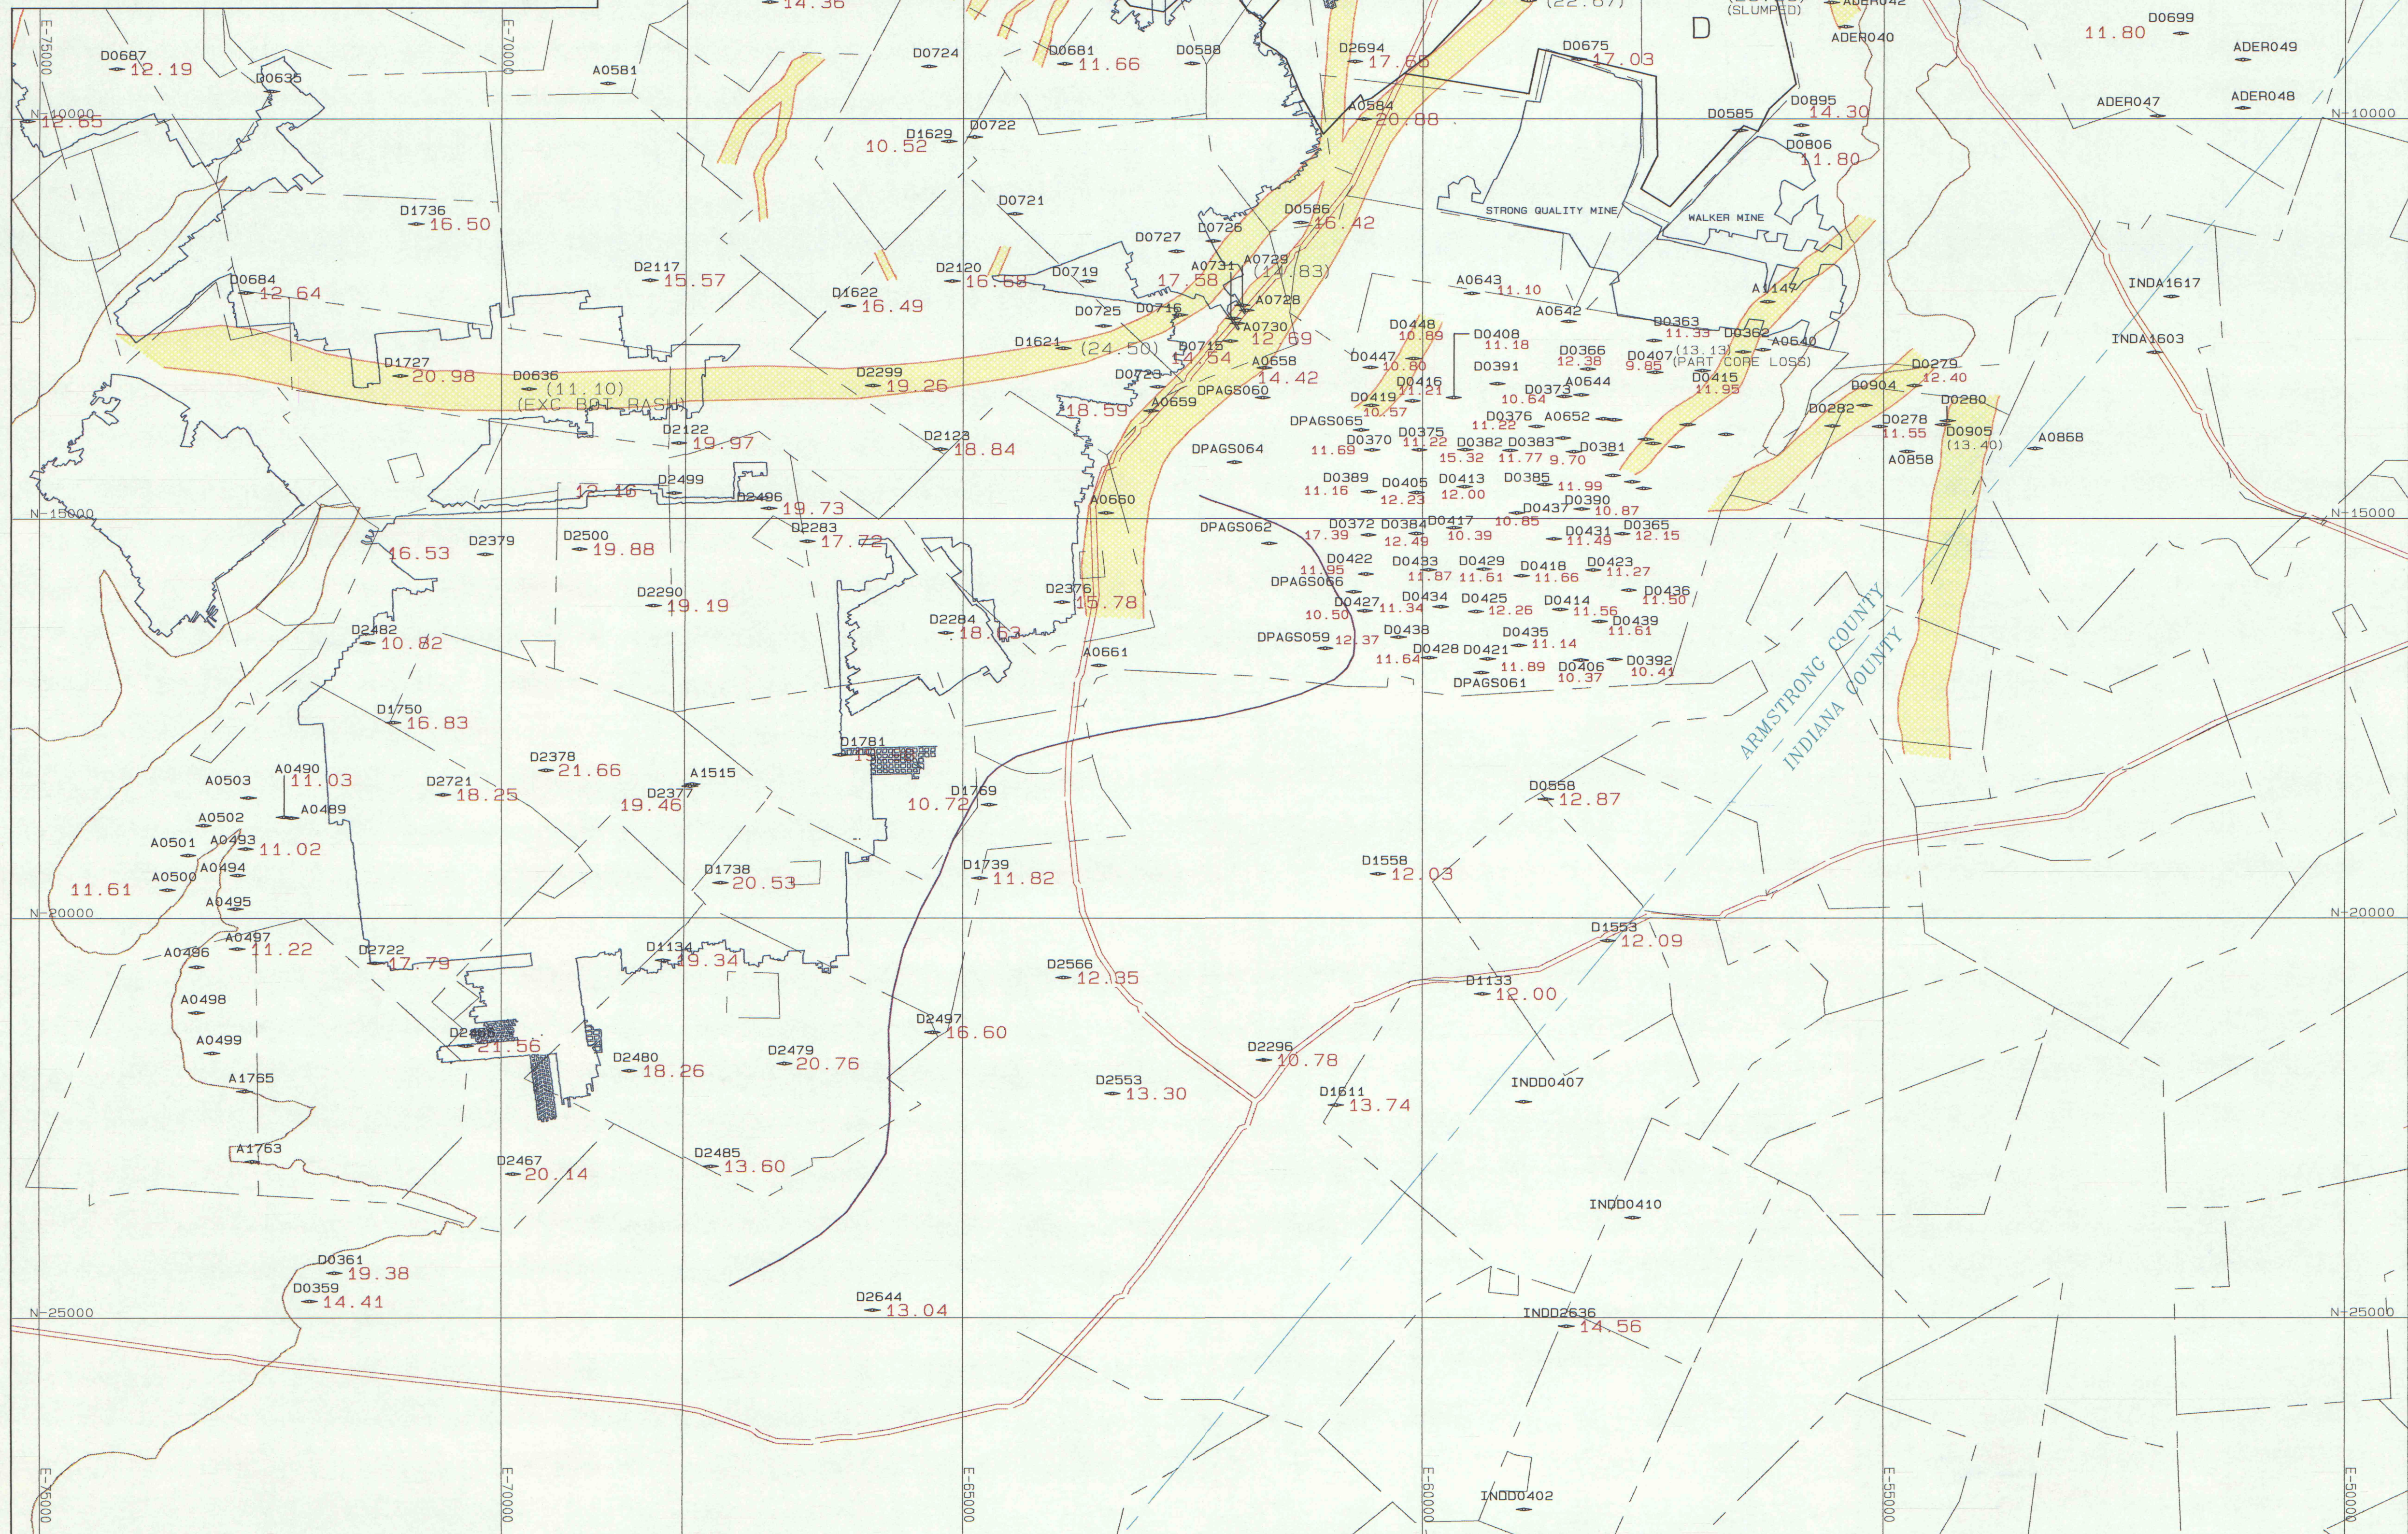

IN-SEAM ASH CONTOUR INTERVAL = 2 %.

NOTE: NUMBERS IN PARENTHESES HAVE
NOT BEEN USED IN CONTOURING.

(27.13) SEAM PARTIALLY REMOVED BY
POST DEPOSITIONAL CHANNELING
(27.43) MISC. REASONS-INDICATED ON MAP

DATE : WED NOV 6 08:43:19 1996
PROJECT : C\COALPTS\EMILIE20
TITLE : EMILIE RESERVE\WAB

POST-DEPOSITIONAL SANDSTONE CHANNEL

GRAPHIC SCALE 1"=1000'
0 1000 2000 3000

