


EMILIE SOUTH
&
EMILIE 2ND LT
RESERVES
UPPER FREEPORT
COAL

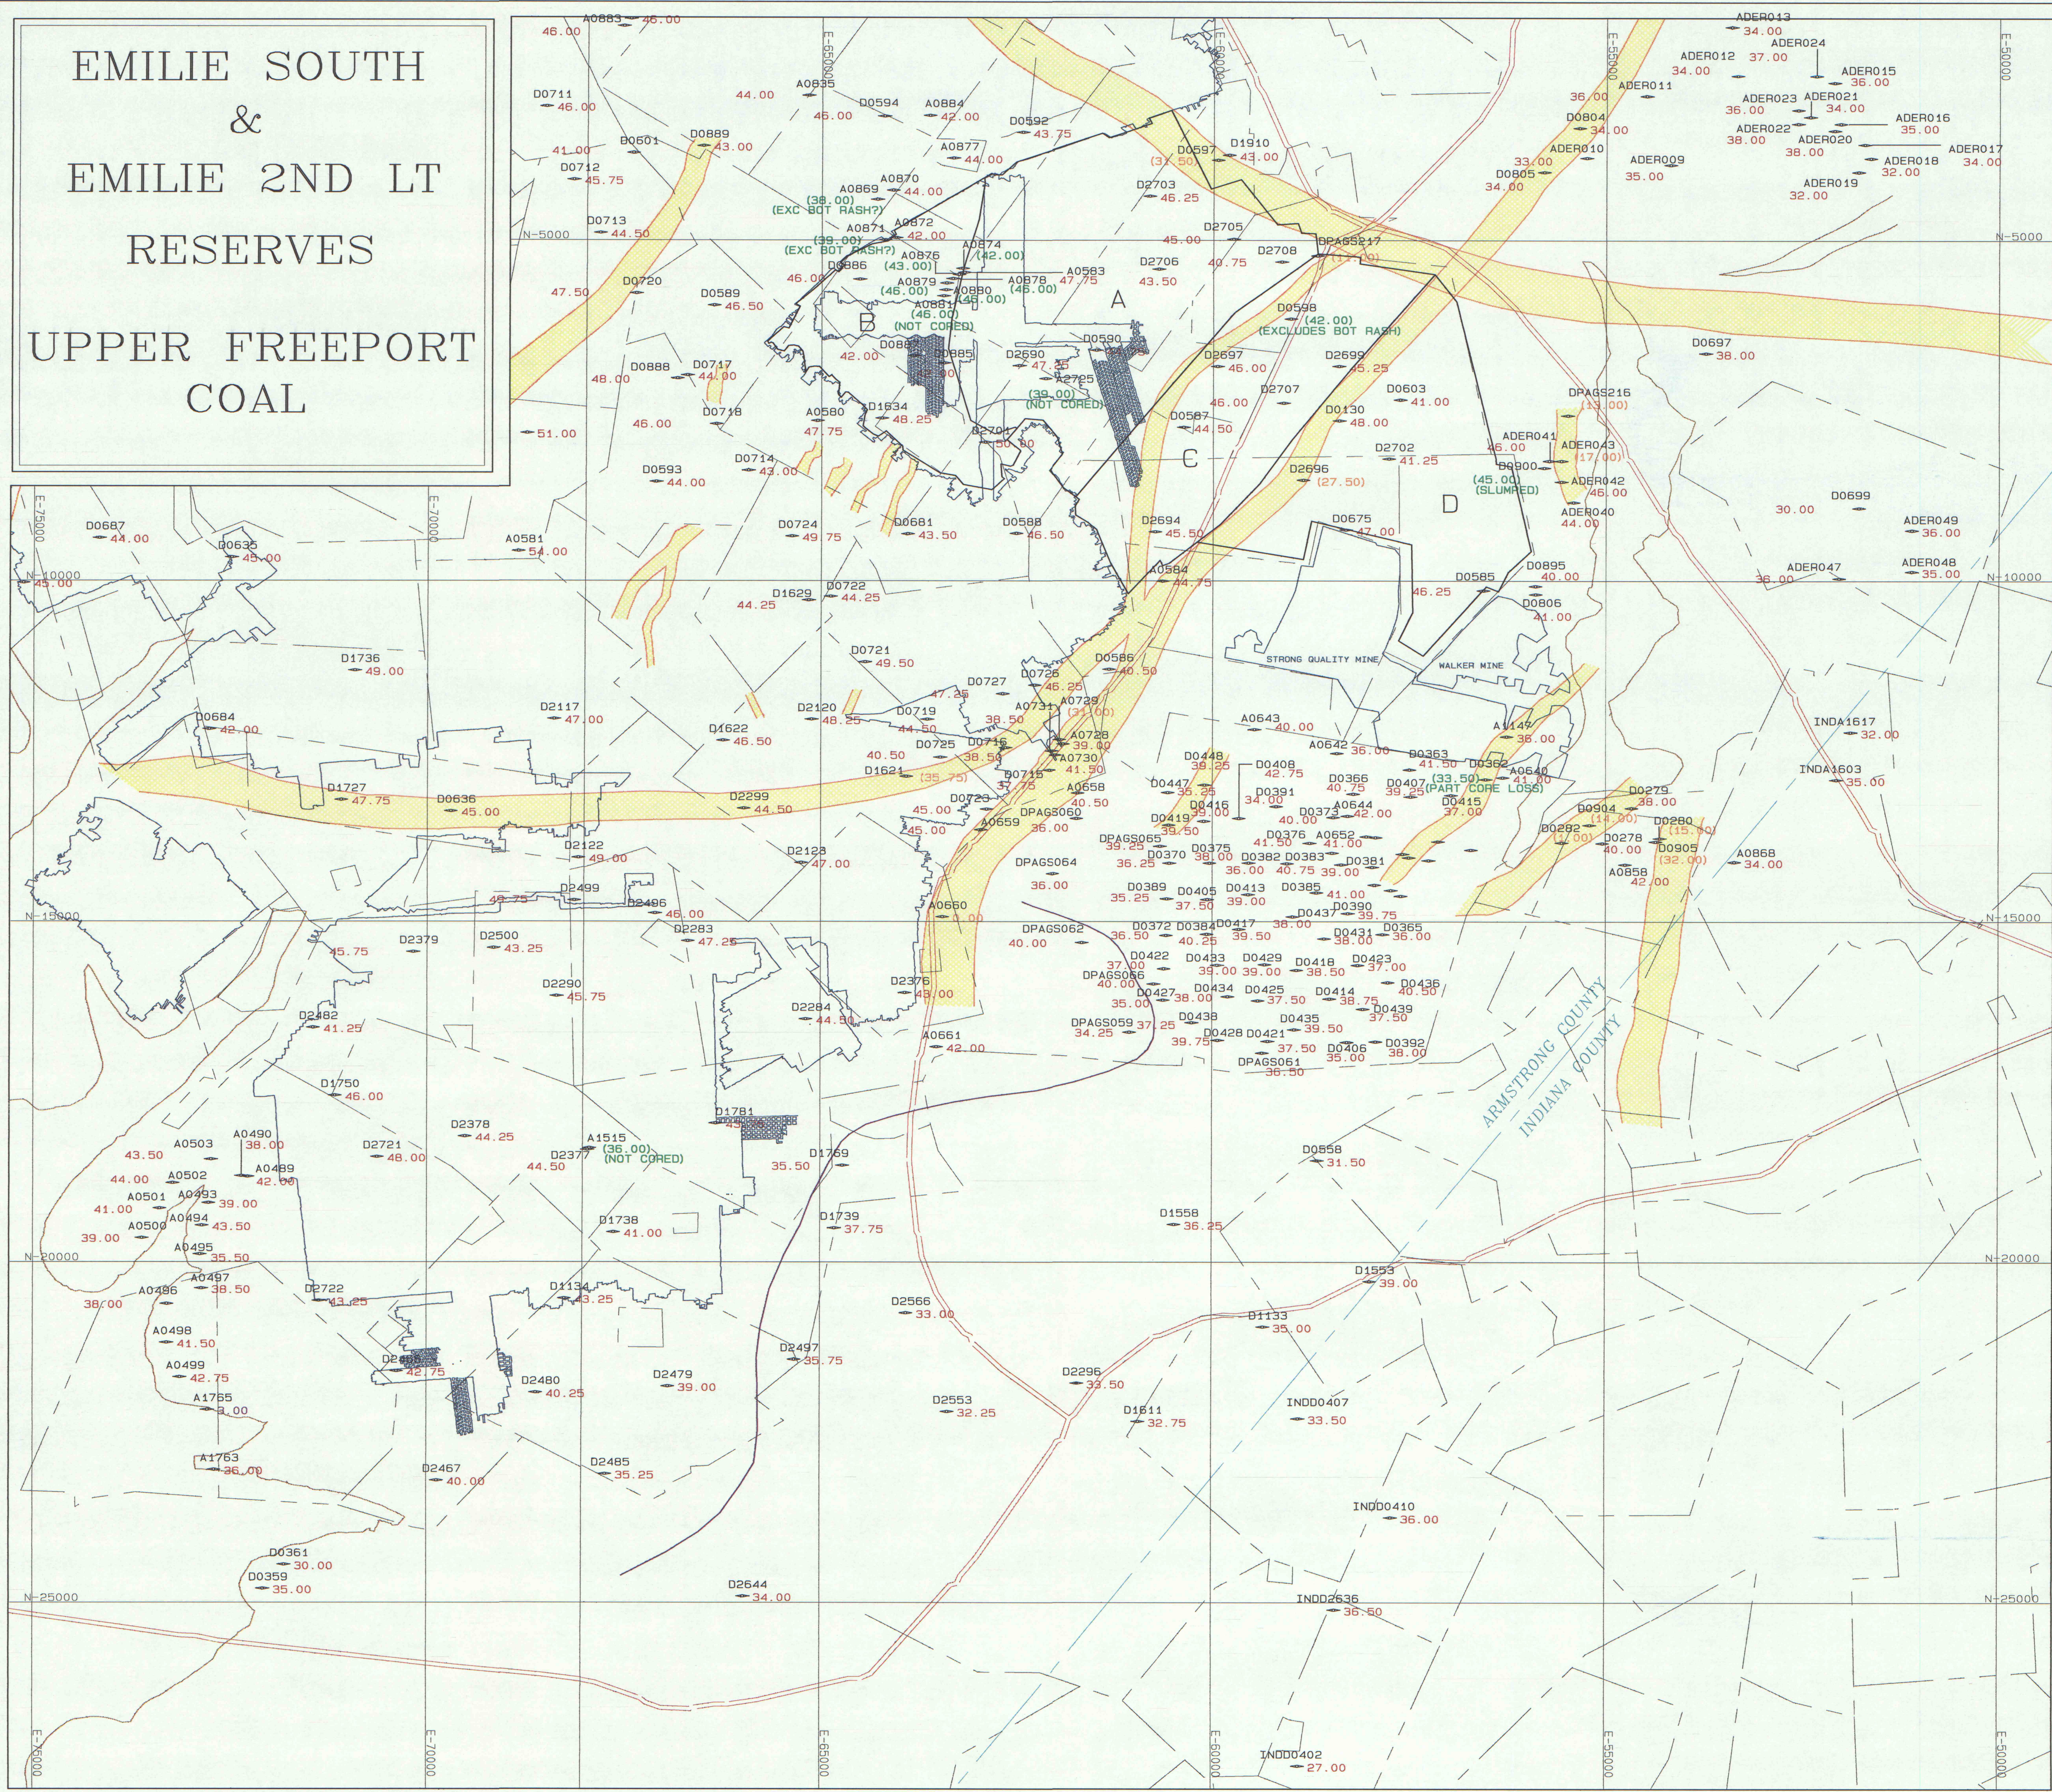

MINEABLE SEAM THICKNESS
CONTOUR INTERVAL = 2 IN.

- UPPER FREEPORT CROP
- UPPER FREEPORT DEEP MINE
- RESERVE AREAS.
- 0" ISOPACH-BOTTOM "RASH"
- 36" ISOPACH

DATE : WED NOV 6 08:43:19 1996
PROJECT : C:\COALPTS\EMILIE20
TITLE : EMILIE RESERVE WAB

NOTE: NUMBERS IN PARENTHESES HAVE
NOT BEEN USED IN CONTOURING.

(32.00) SEAM PARTIALLY OR COMPLETELY REMOVED
BY POST-DEPOSITIONAL CHANNELING
(15.00) SEAM THICKNESS TOO CLOSE TO CROP:
NOT CONSIDERED RELIABLE.
(30.00) AS NOTED ON MAP

NOTE: MINEABLE SEAM THICKNESS VALUES
INCLUDE BOTTOM "RASH" WHERE
PRESENT.

POST-DEPOSITIONAL SANDSTONE CHANNEL

GRAPHIC SCALE 1"=1000'
0 1000 2000 3000

