


EMILIE SOUTH & EMILIE 2ND LT RESERVES UPPER FREEPORT COAL

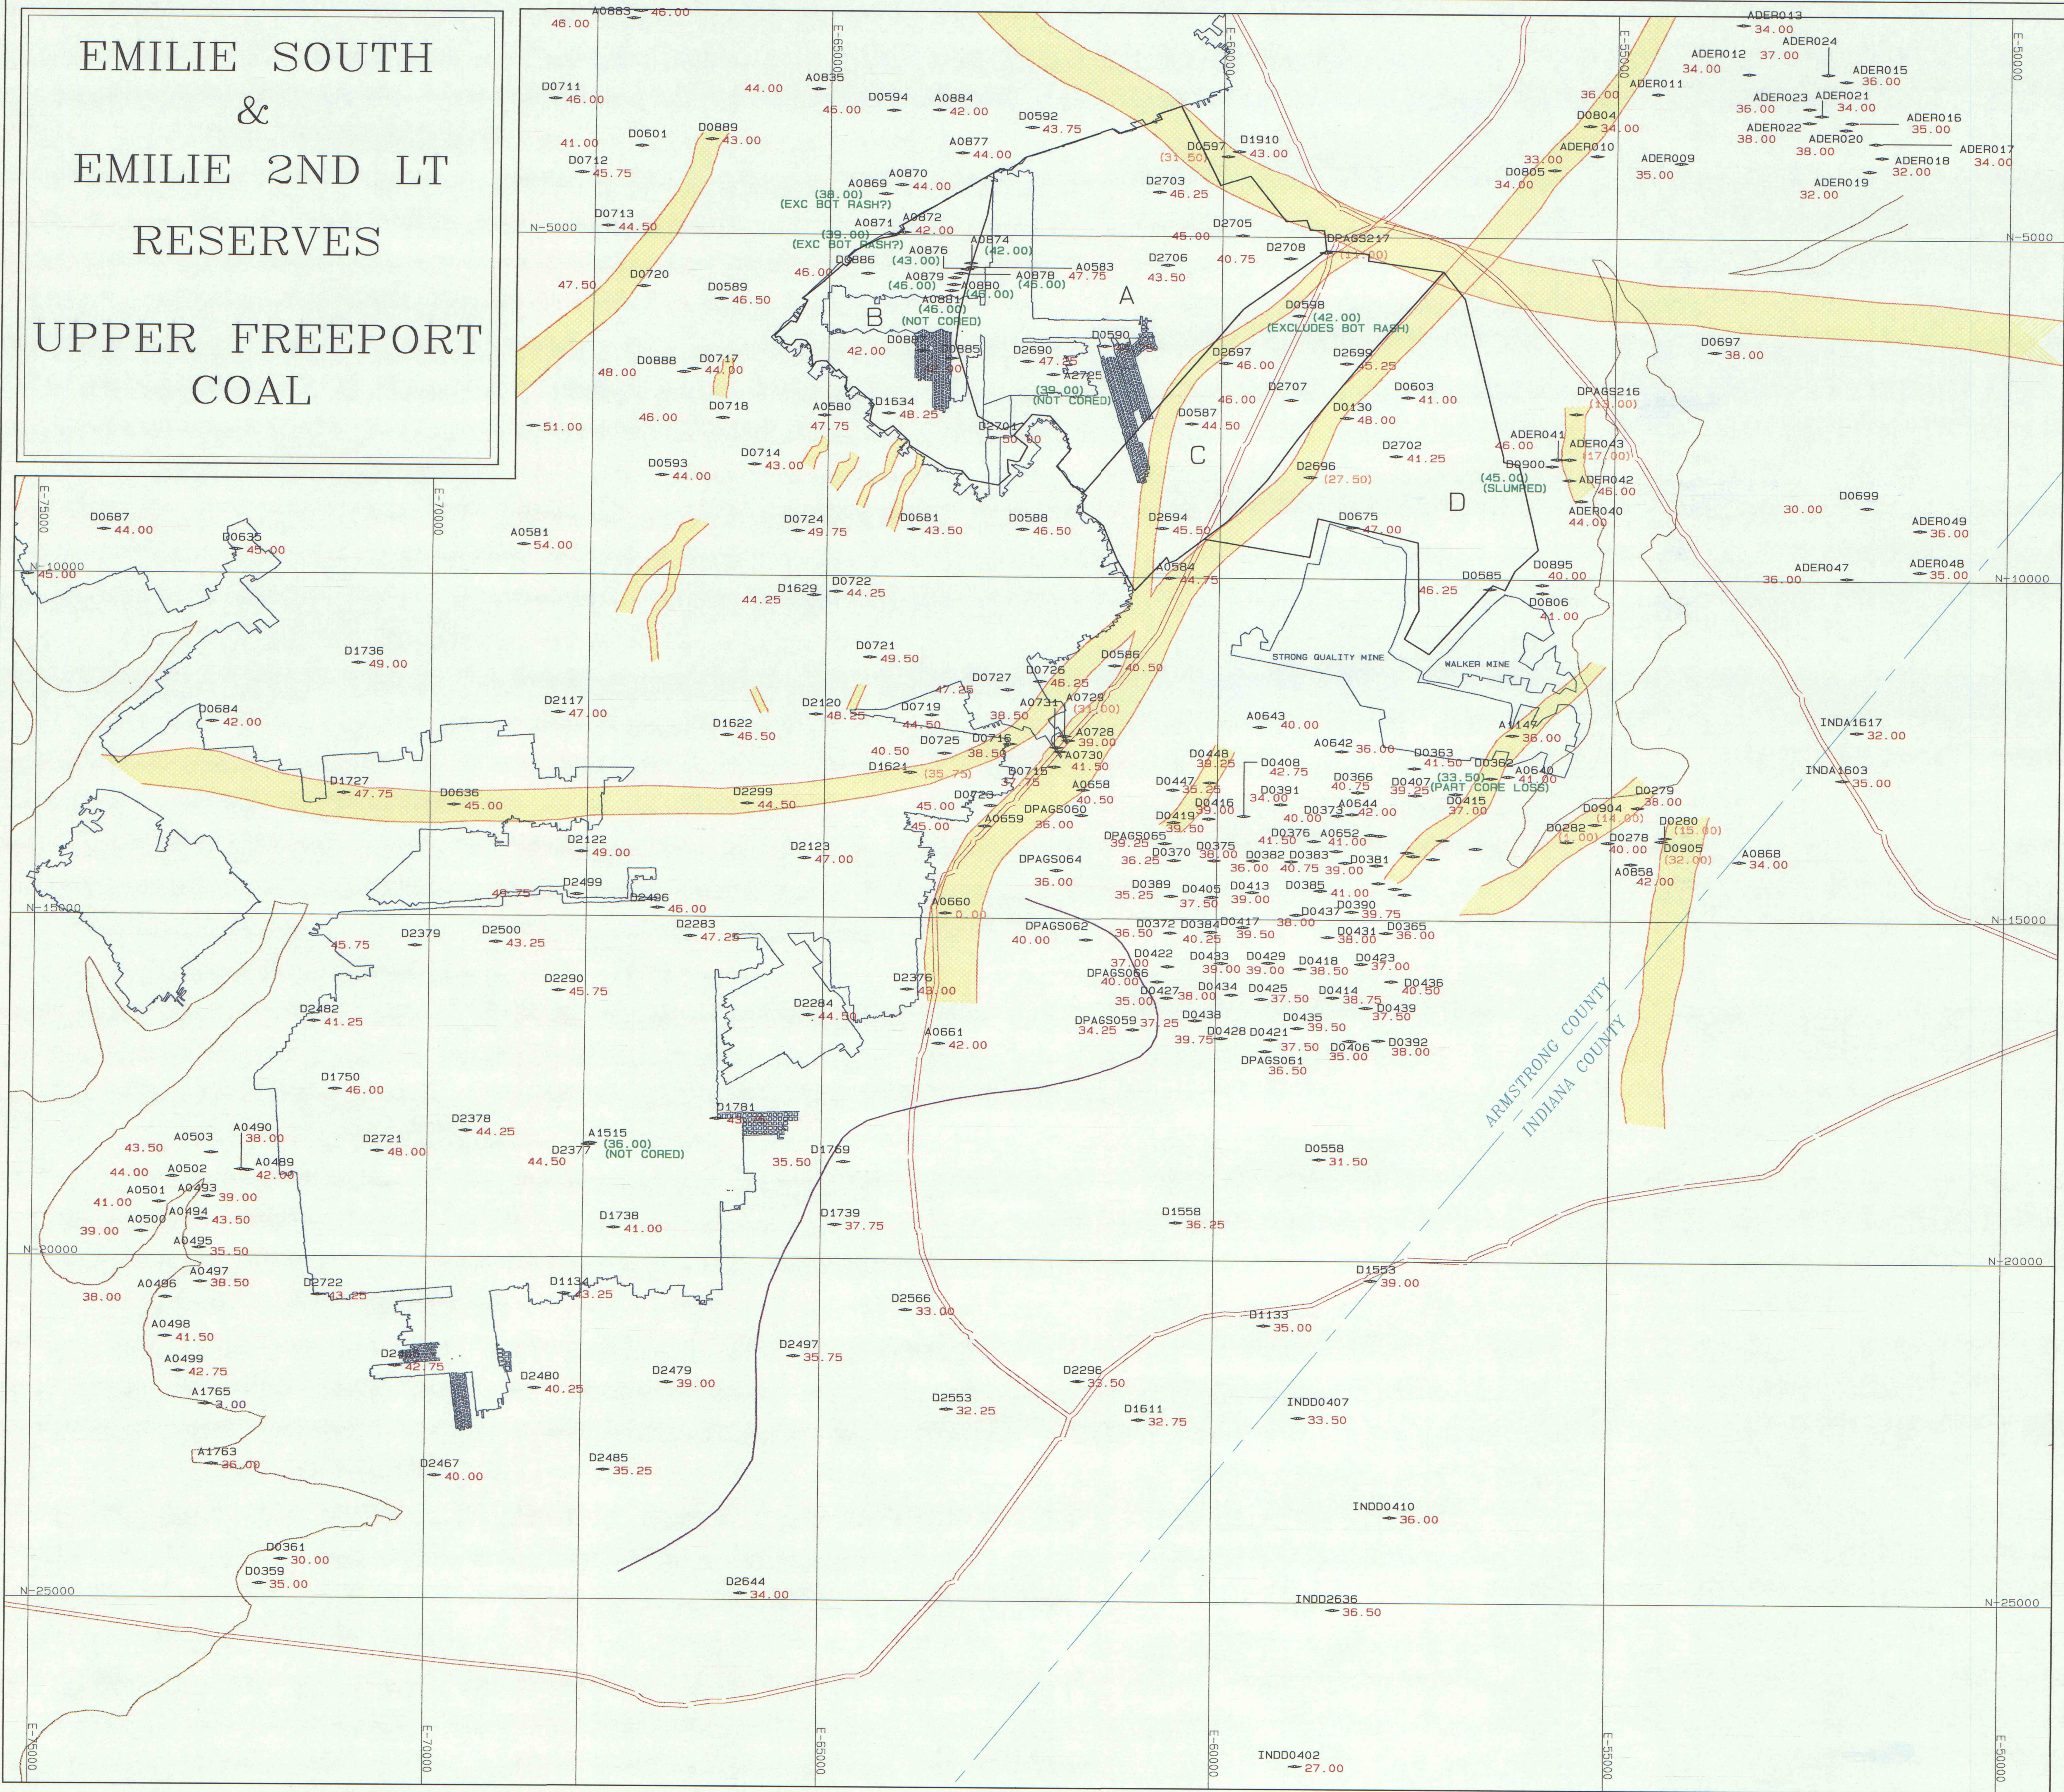

MINEABLE SEAM THICKNESS CONTOUR INTERVAL = 2 IN.


NOTE: NUMBERS IN PARENTHESES HAVE NOT BEEN USED IN CONTOURING.

(32.00) SEAM PARTIALLY OR COMPLETELY REMOVED BY POST-DEPOSITIONAL CHANNELING
(15.00) SEAM THICKNESS TOO CLOSE TO CROP: NOT CONSIDERED RELIABLE.
(30.00) AS NOTED ON MAP

NOTE: MINEABLE SEAM THICKNESS VALUES INCLUDE BOTTOM "RASH" WHERE PRESENT.

POST-DEPOSITIONAL SANDSTONE CHANNEL

GRAPHIC SCALE 1"=1000'
0 1000 2000 3000

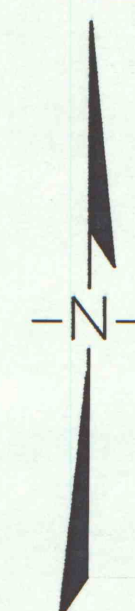

DATE : WED NOV 6 08:43:19 1996
PROJECT : CN COALPTS EMILIE20
TITLE : EMILIE RESERVE.WAB