


EMILIE SOUTH & EMILIE 2ND LT RESERVES UPPER FREEPORT COAL

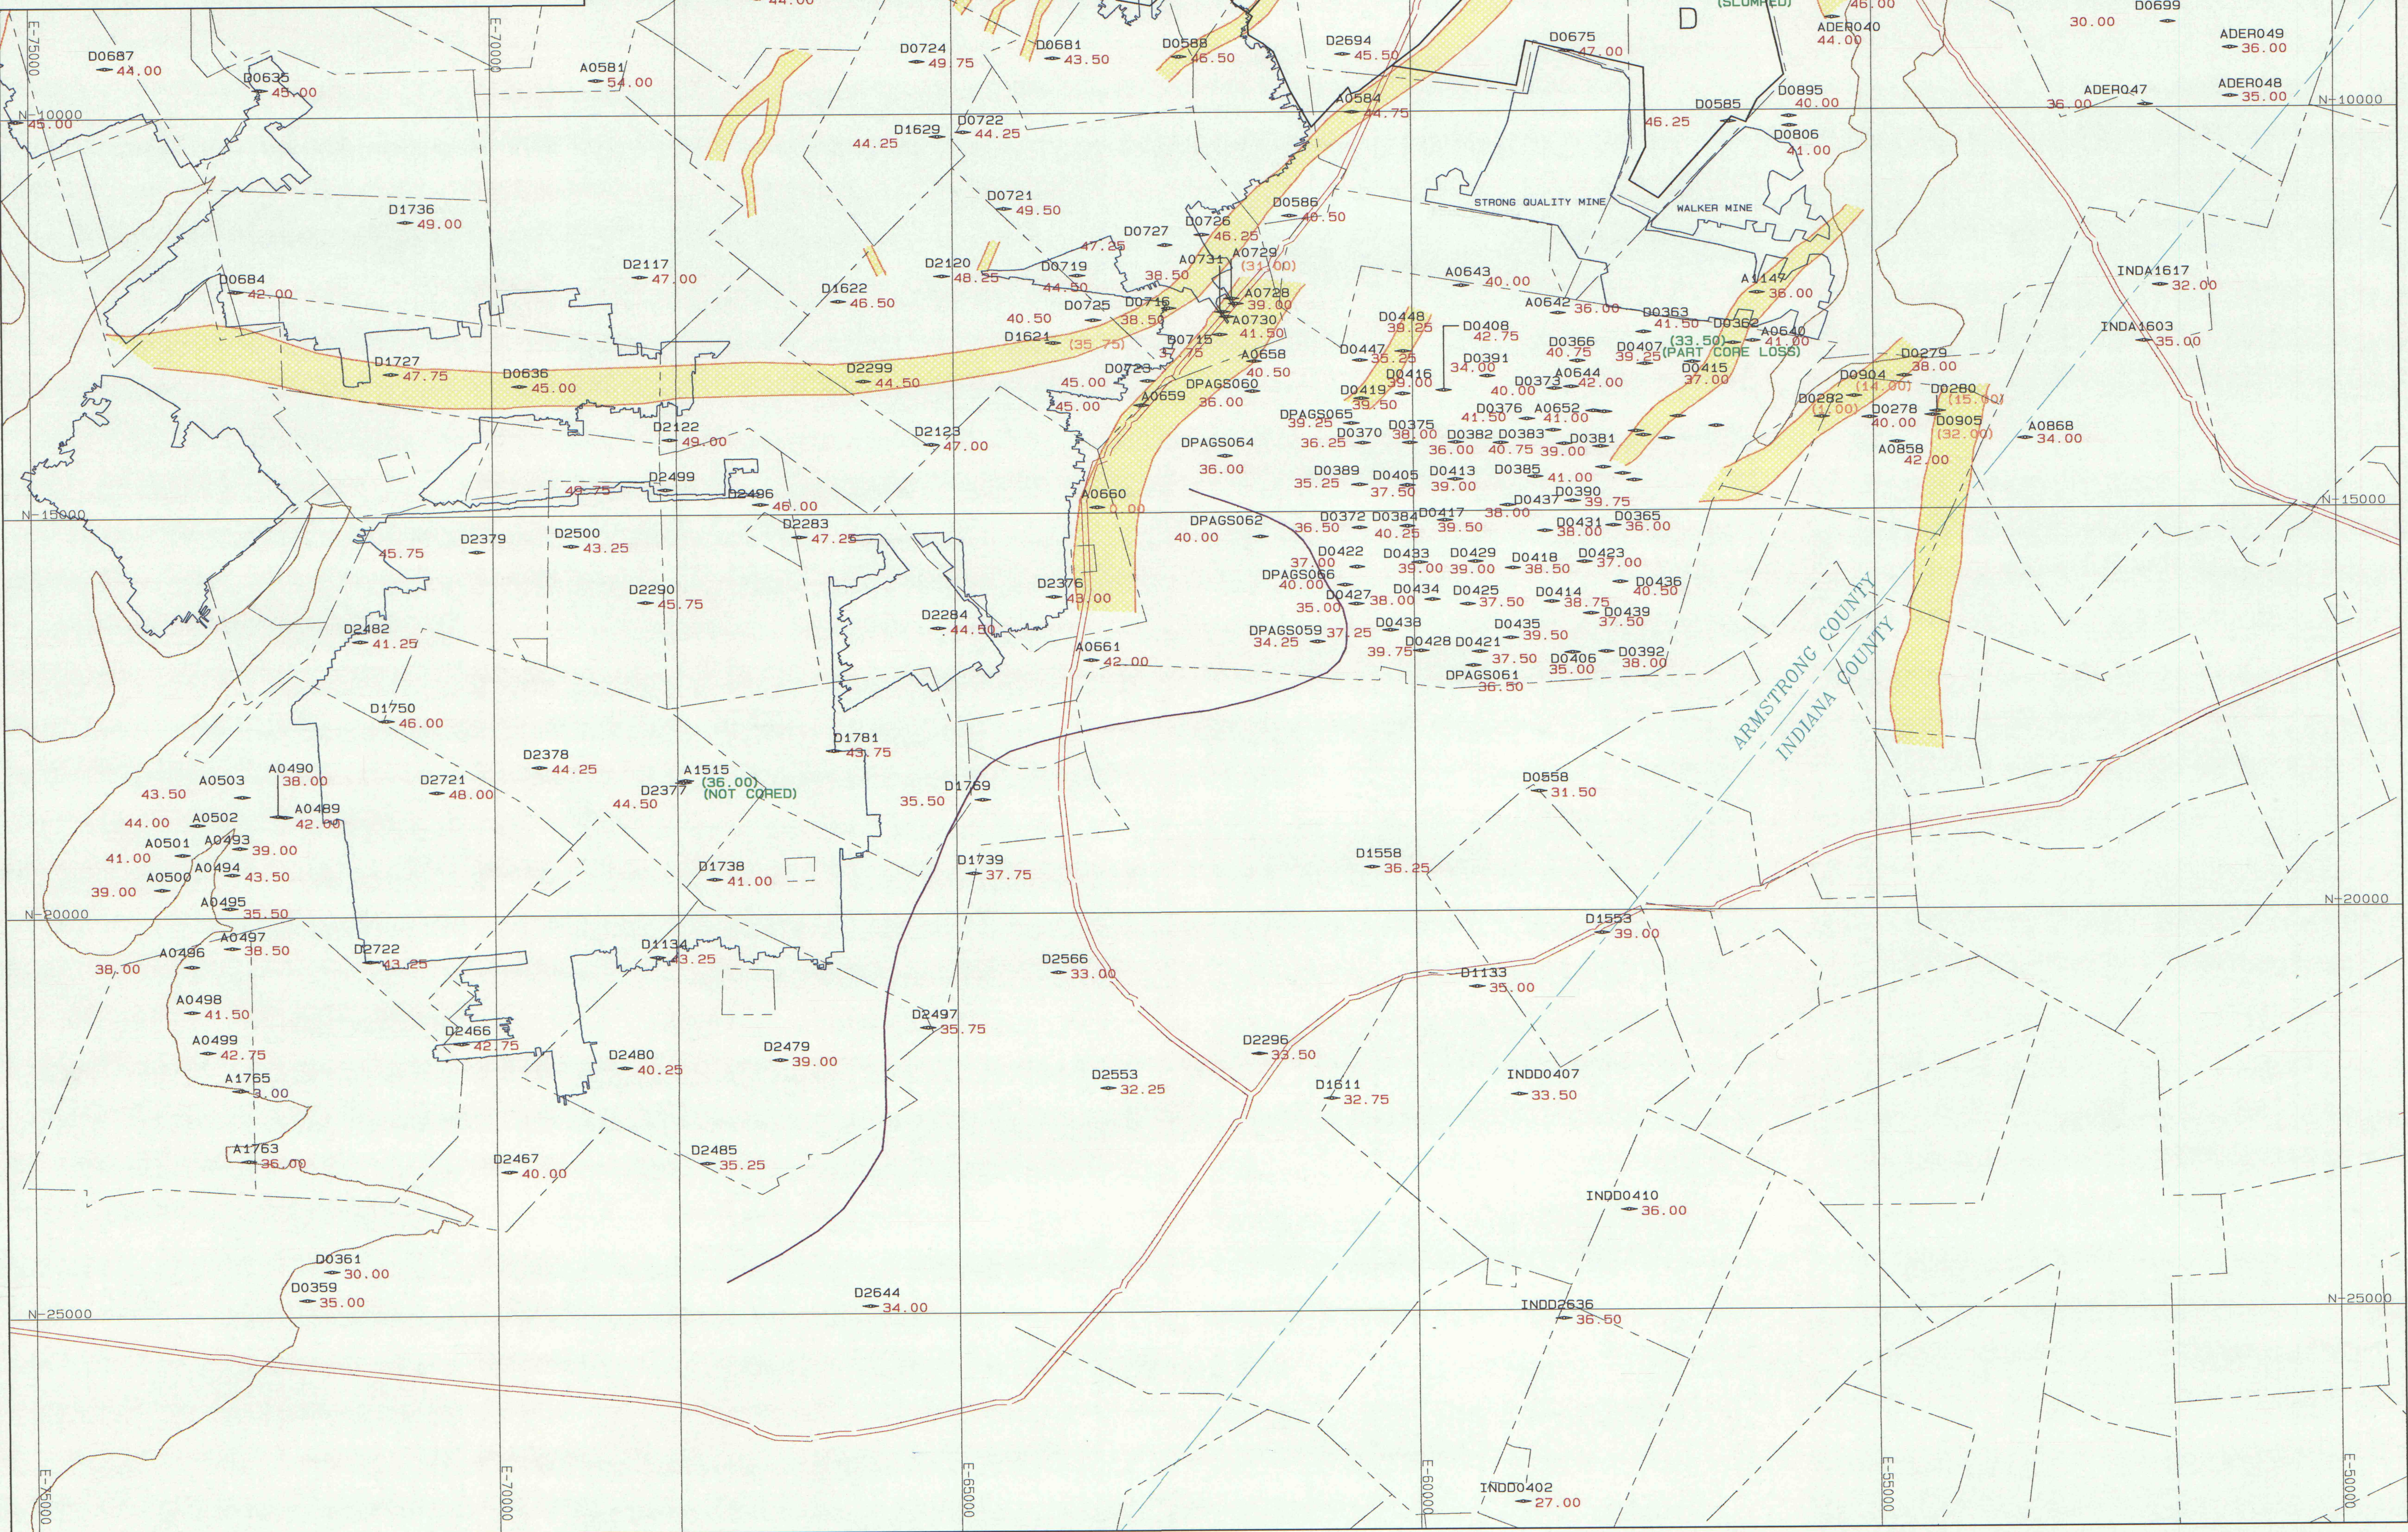

MINEABLE SEAM THICKNESS

- UPPER FREEPORT CROP
- UPPER FREEPORT DEEP MINE
- RESERVE AREAS.
- O" ISOPACH-BOTTOM "RASH"

DATE : TUE SEP 10 13:49:56 1996
PROJECT : C:\COALPTS\EMILIE20
TITLE : EMILIE RESERVE.WAB

NOTE: NUMBERS IN PARENTHESES HAVE
NOT BEEN USED IN CONTOURING.

- (32.00) SEAM PARTIALLY OR COMPLETELY REMOVED
BY POST-DEPOSITIONAL CHANNELING
- (15.00) SEAM THICKNESS TOO CLOSE TO CROP:
NOT CONSIDERED RELIABLE.
- (30.00) AS NOTED ON MAP

NOTE: MINEABLE SEAM THICKNESS VALUES
INCLUDE BOTTOM "RASH" WHERE
PRESENT.

POST-DEPOSITIONAL SANDSTONE CHANNEL

GRAPHIC SCALE 1"=1000'

