


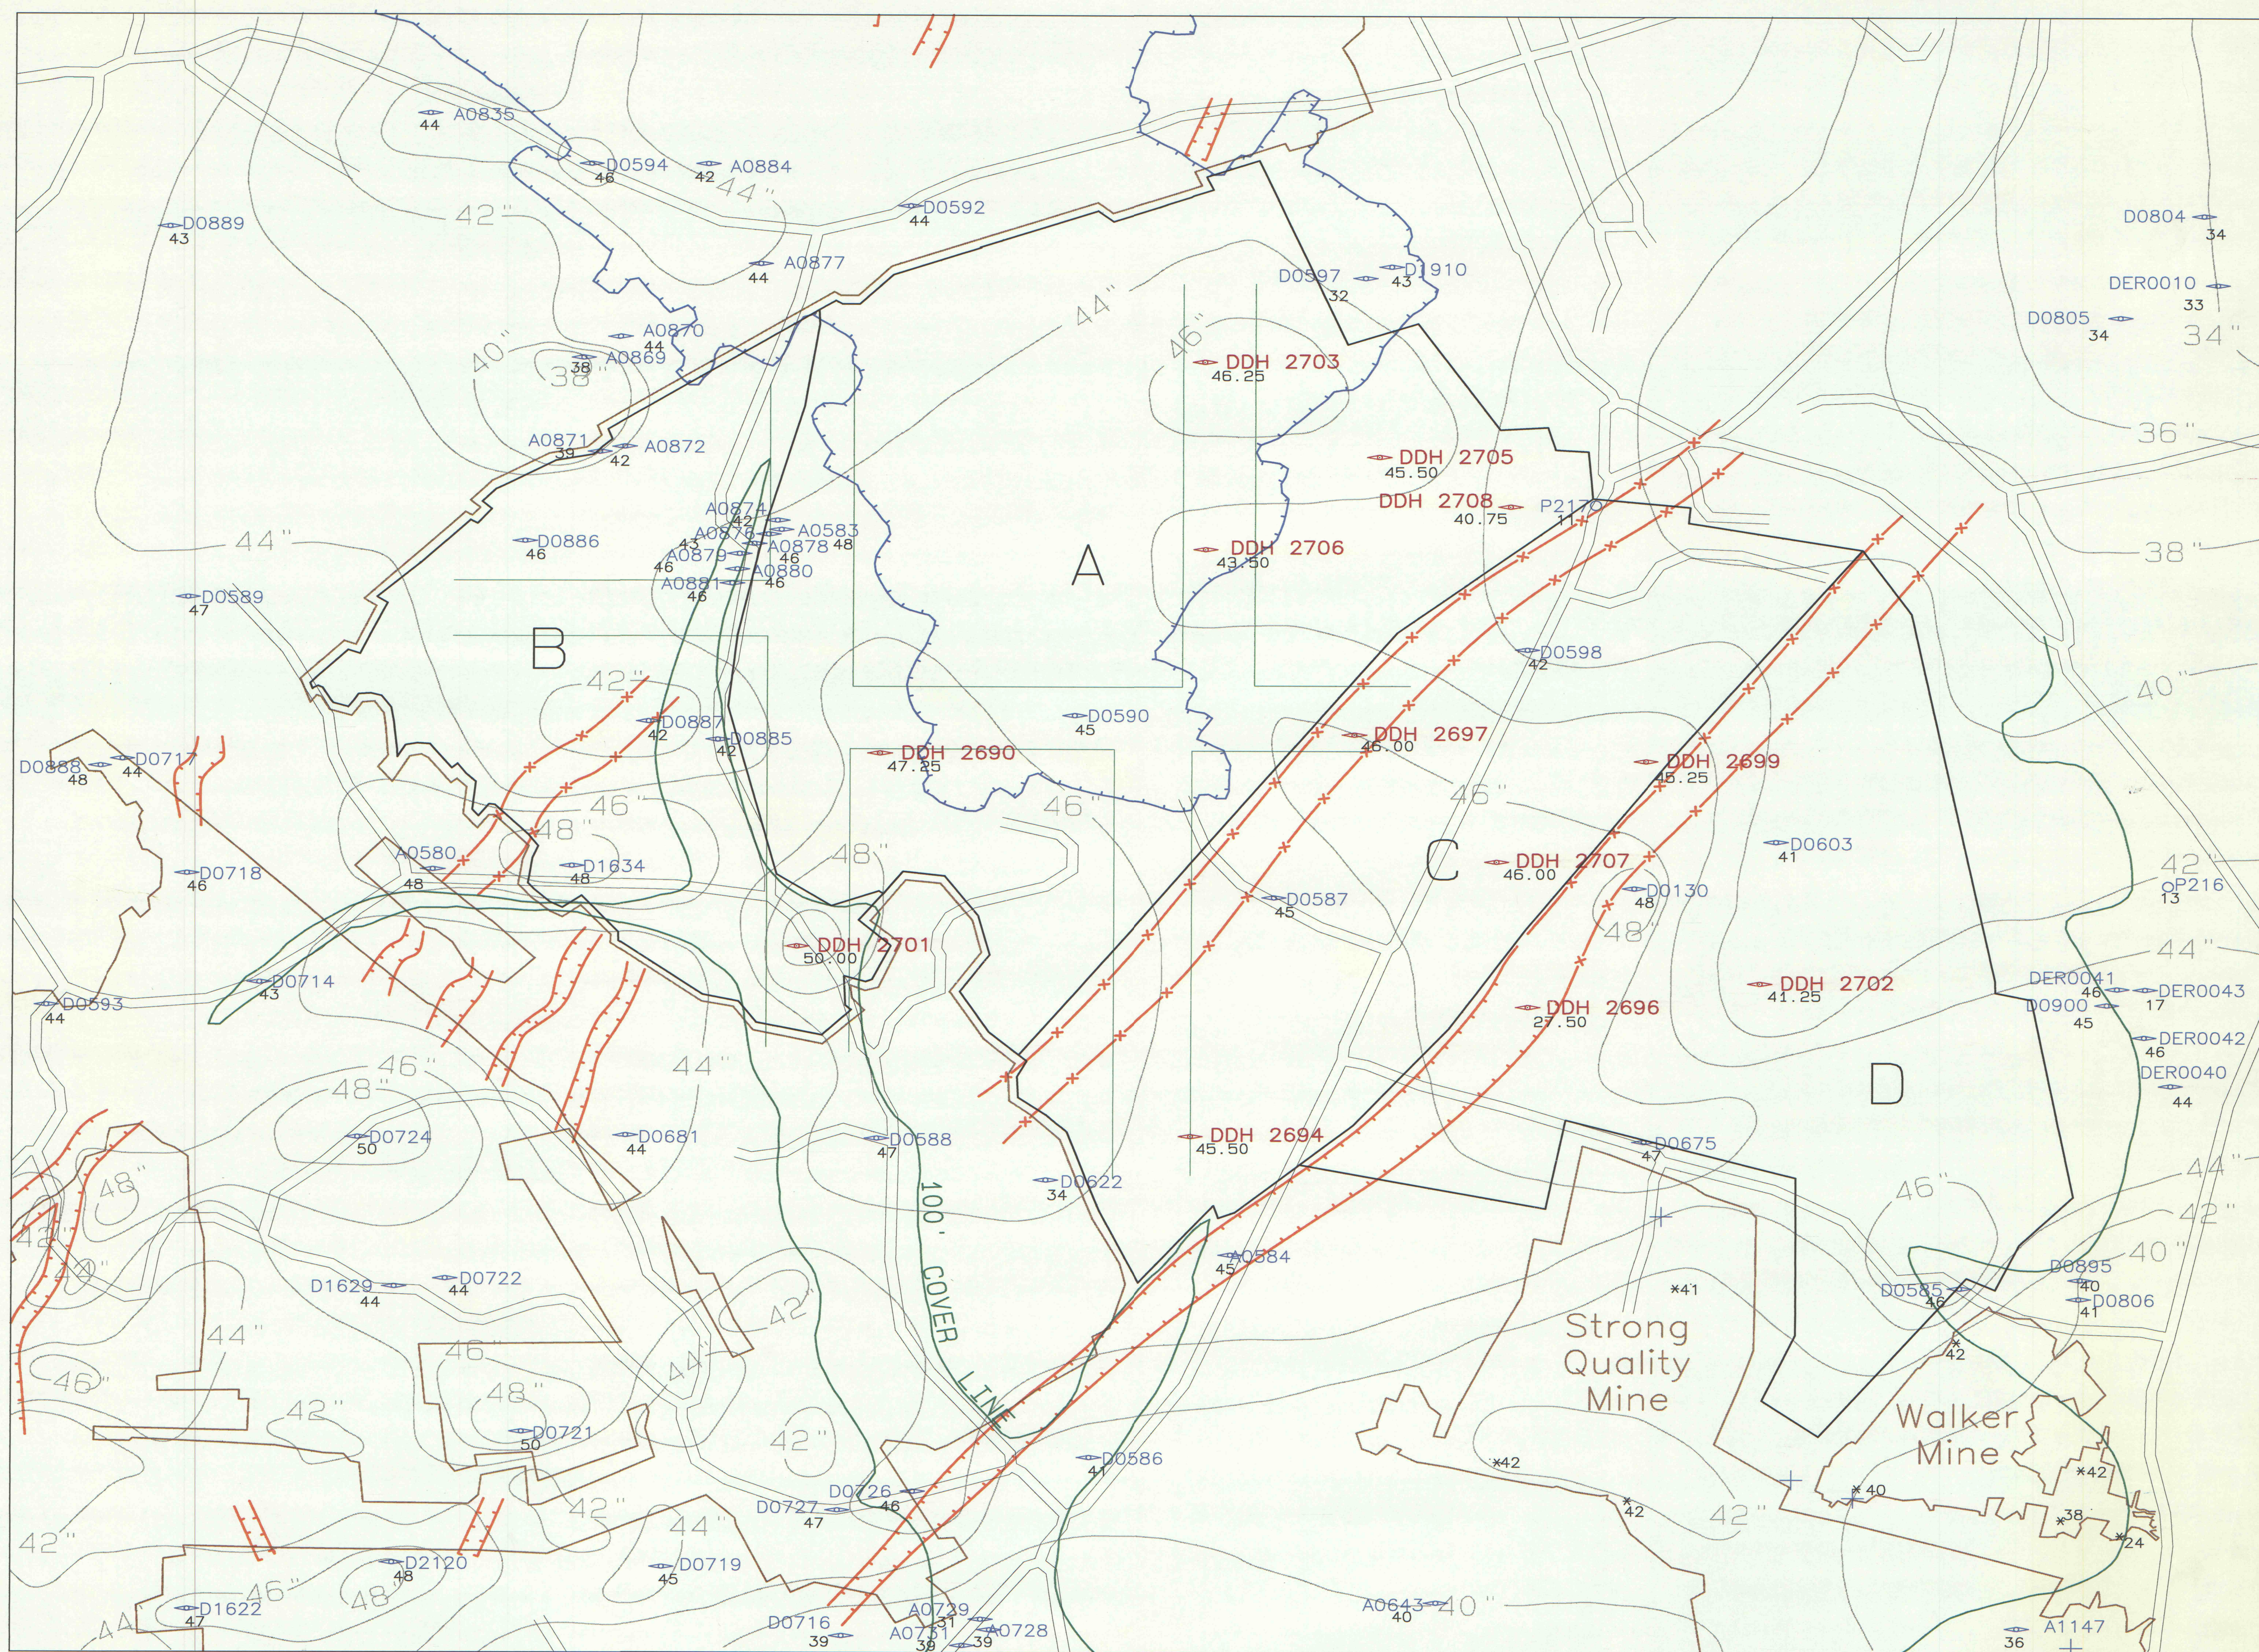

LEGEND

Coal thickness isopachs.

Reserve areas.

Projections.

100' cover line.

Upper Freeport mines

Upper Kittanning (Jane) mine

Previous drilling.


1991 Drilling

Mine measurement


Sandstone channels.

Measured.

Inferred.

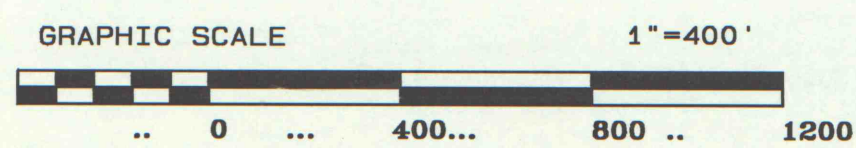

DATE: TUE MAY 23 10:49:53 1995
PROJECT: L:\GEOLOGY\EMILIE2L
TITLE: EMILIE 2ND LEFT RESERVE.WAB

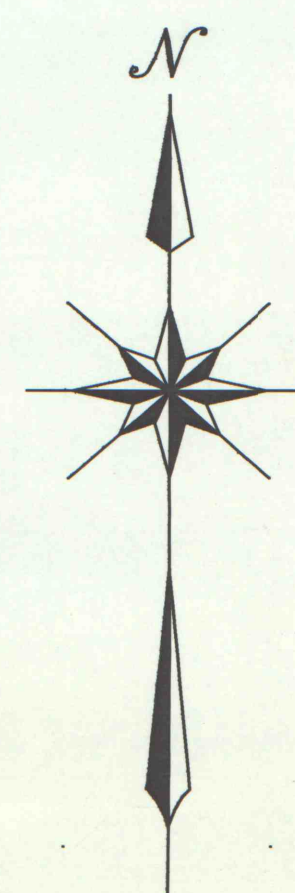

EMILIE 2nd LEFT

UPPER FREEPORT SEAM COAL THICKNESS AND RESERVE MAP