


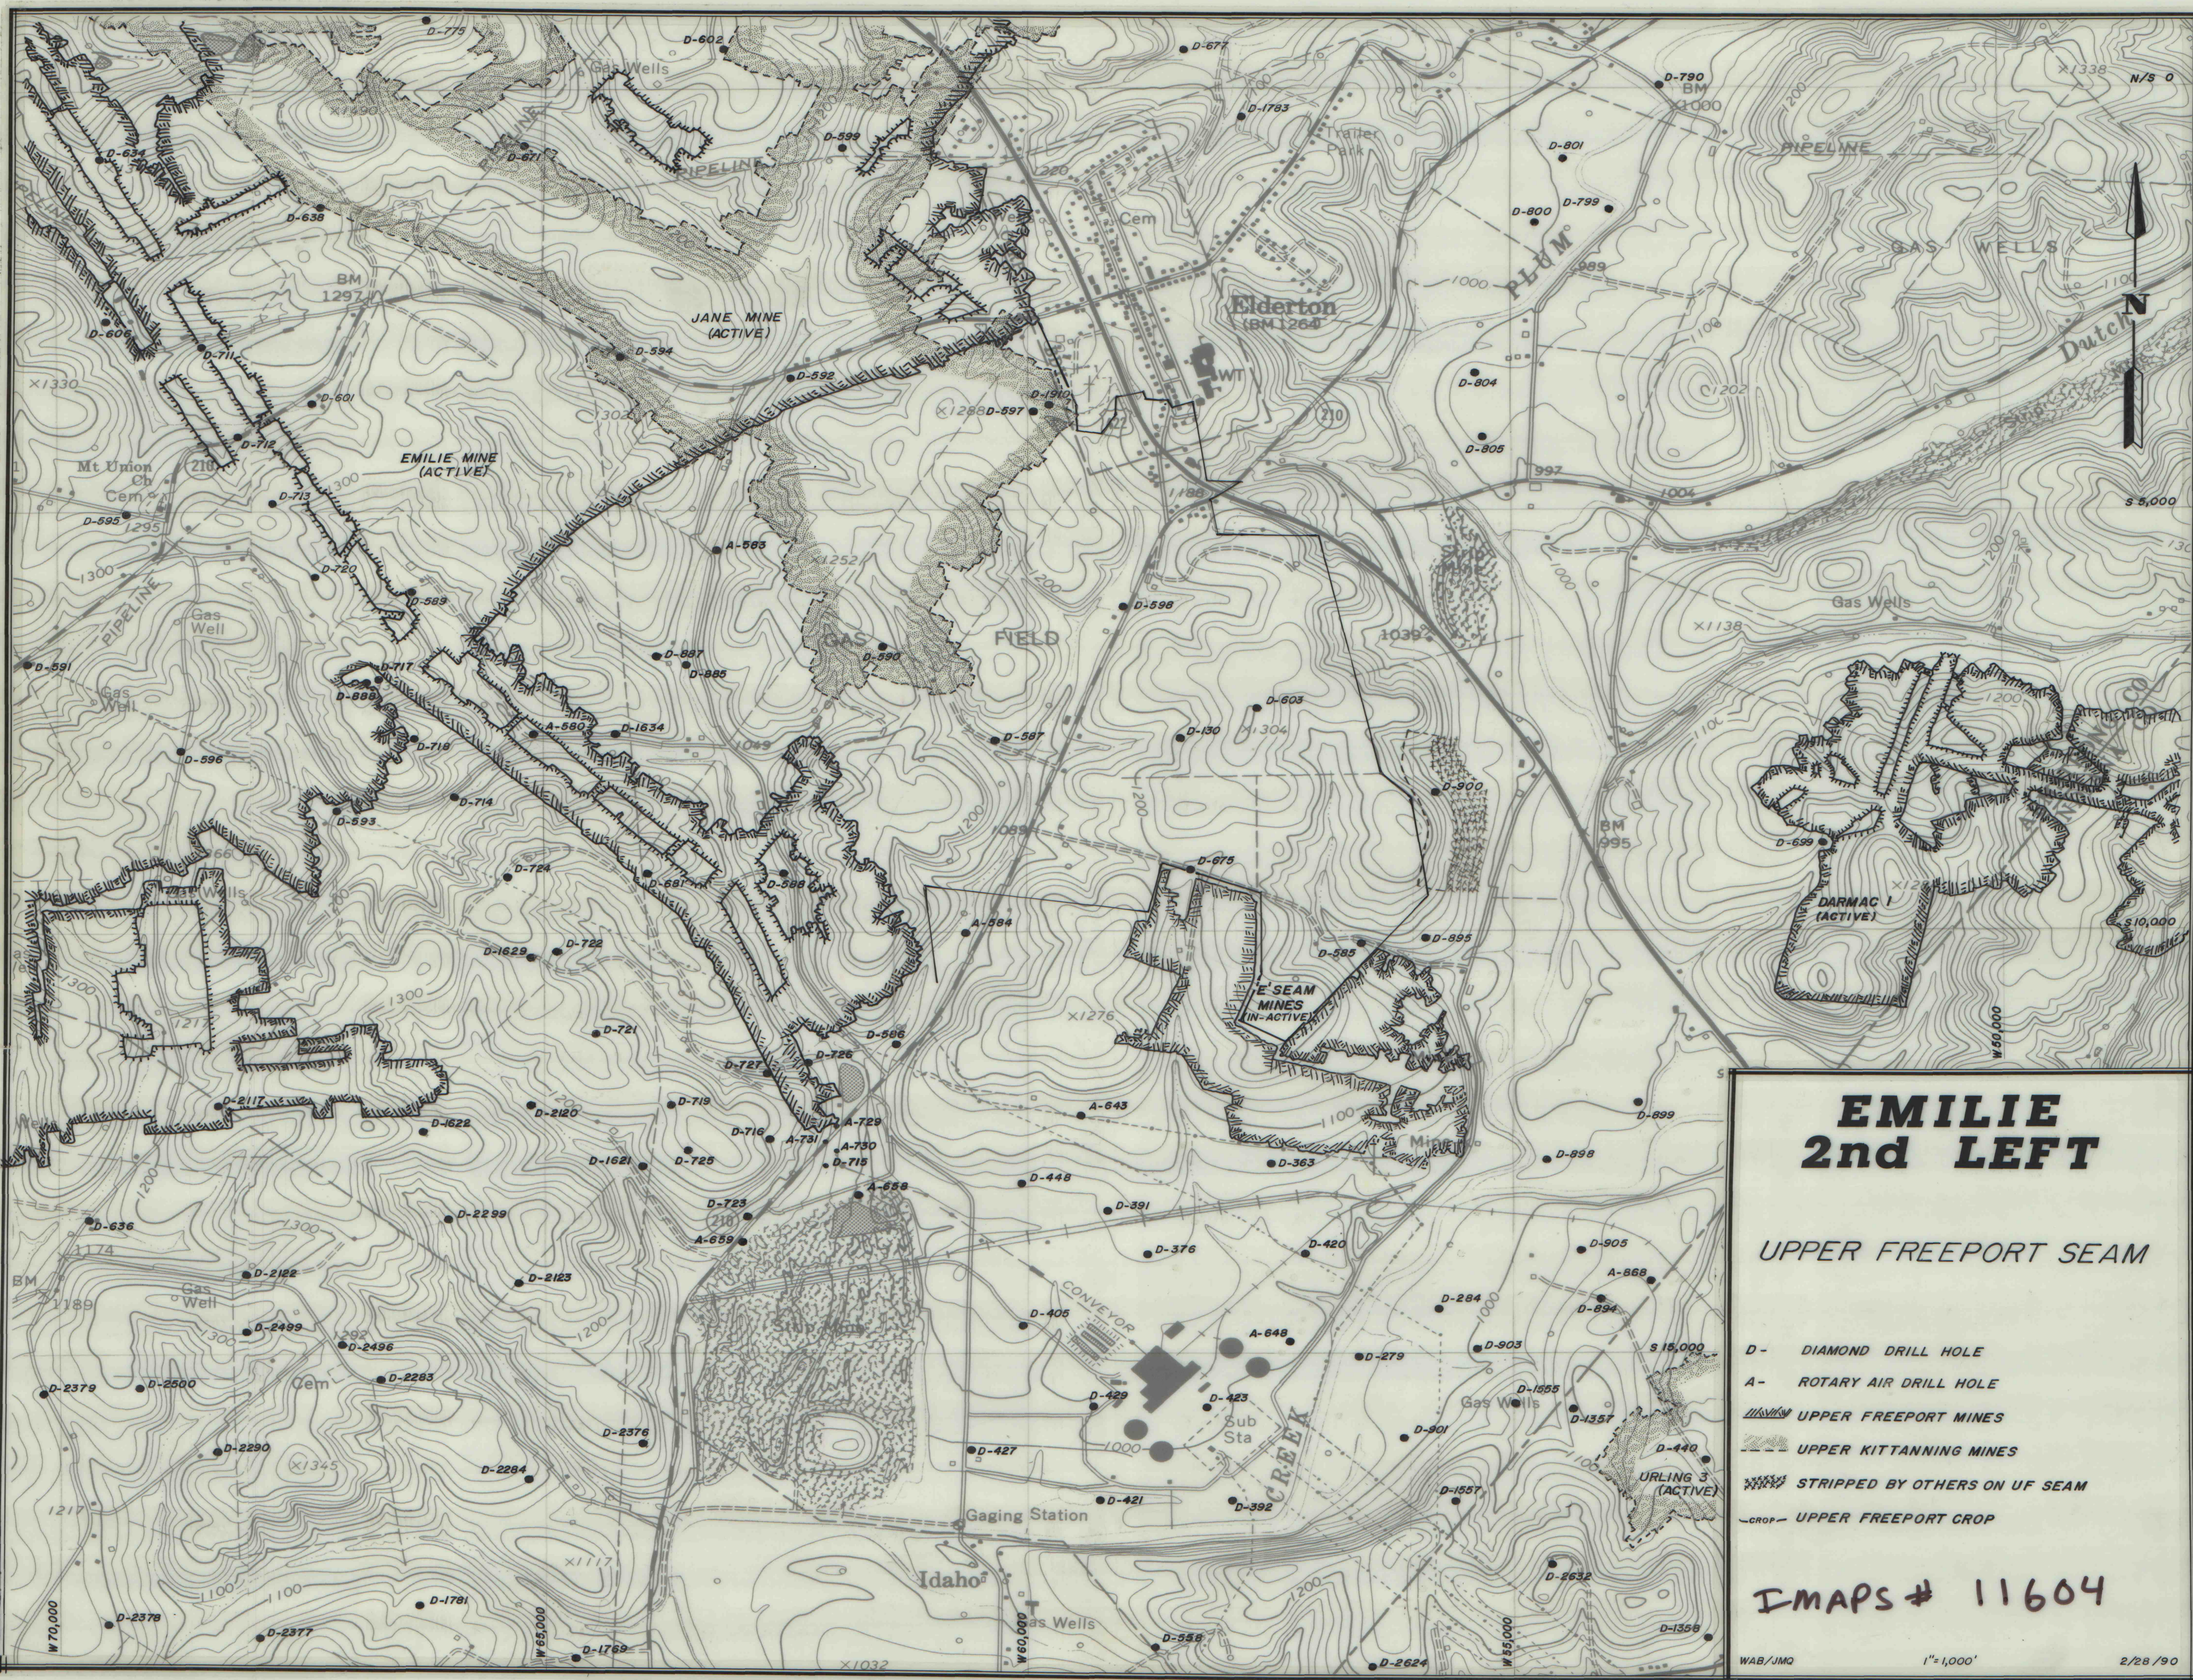

EMILIE 2nd LEFT

UPPER FREEPORT SEAM

- D - DIAMOND DRILL HOLE
- A - ROTARY AIR DRILL HOLE
- UPPER FREEPORT MINES
- UPPER KITTANNING MINES
- STRIPPED BY OTHERS ON UF SEAM
- UPPER FREEPORT CROP

IMAPS # 11604