


D

D'

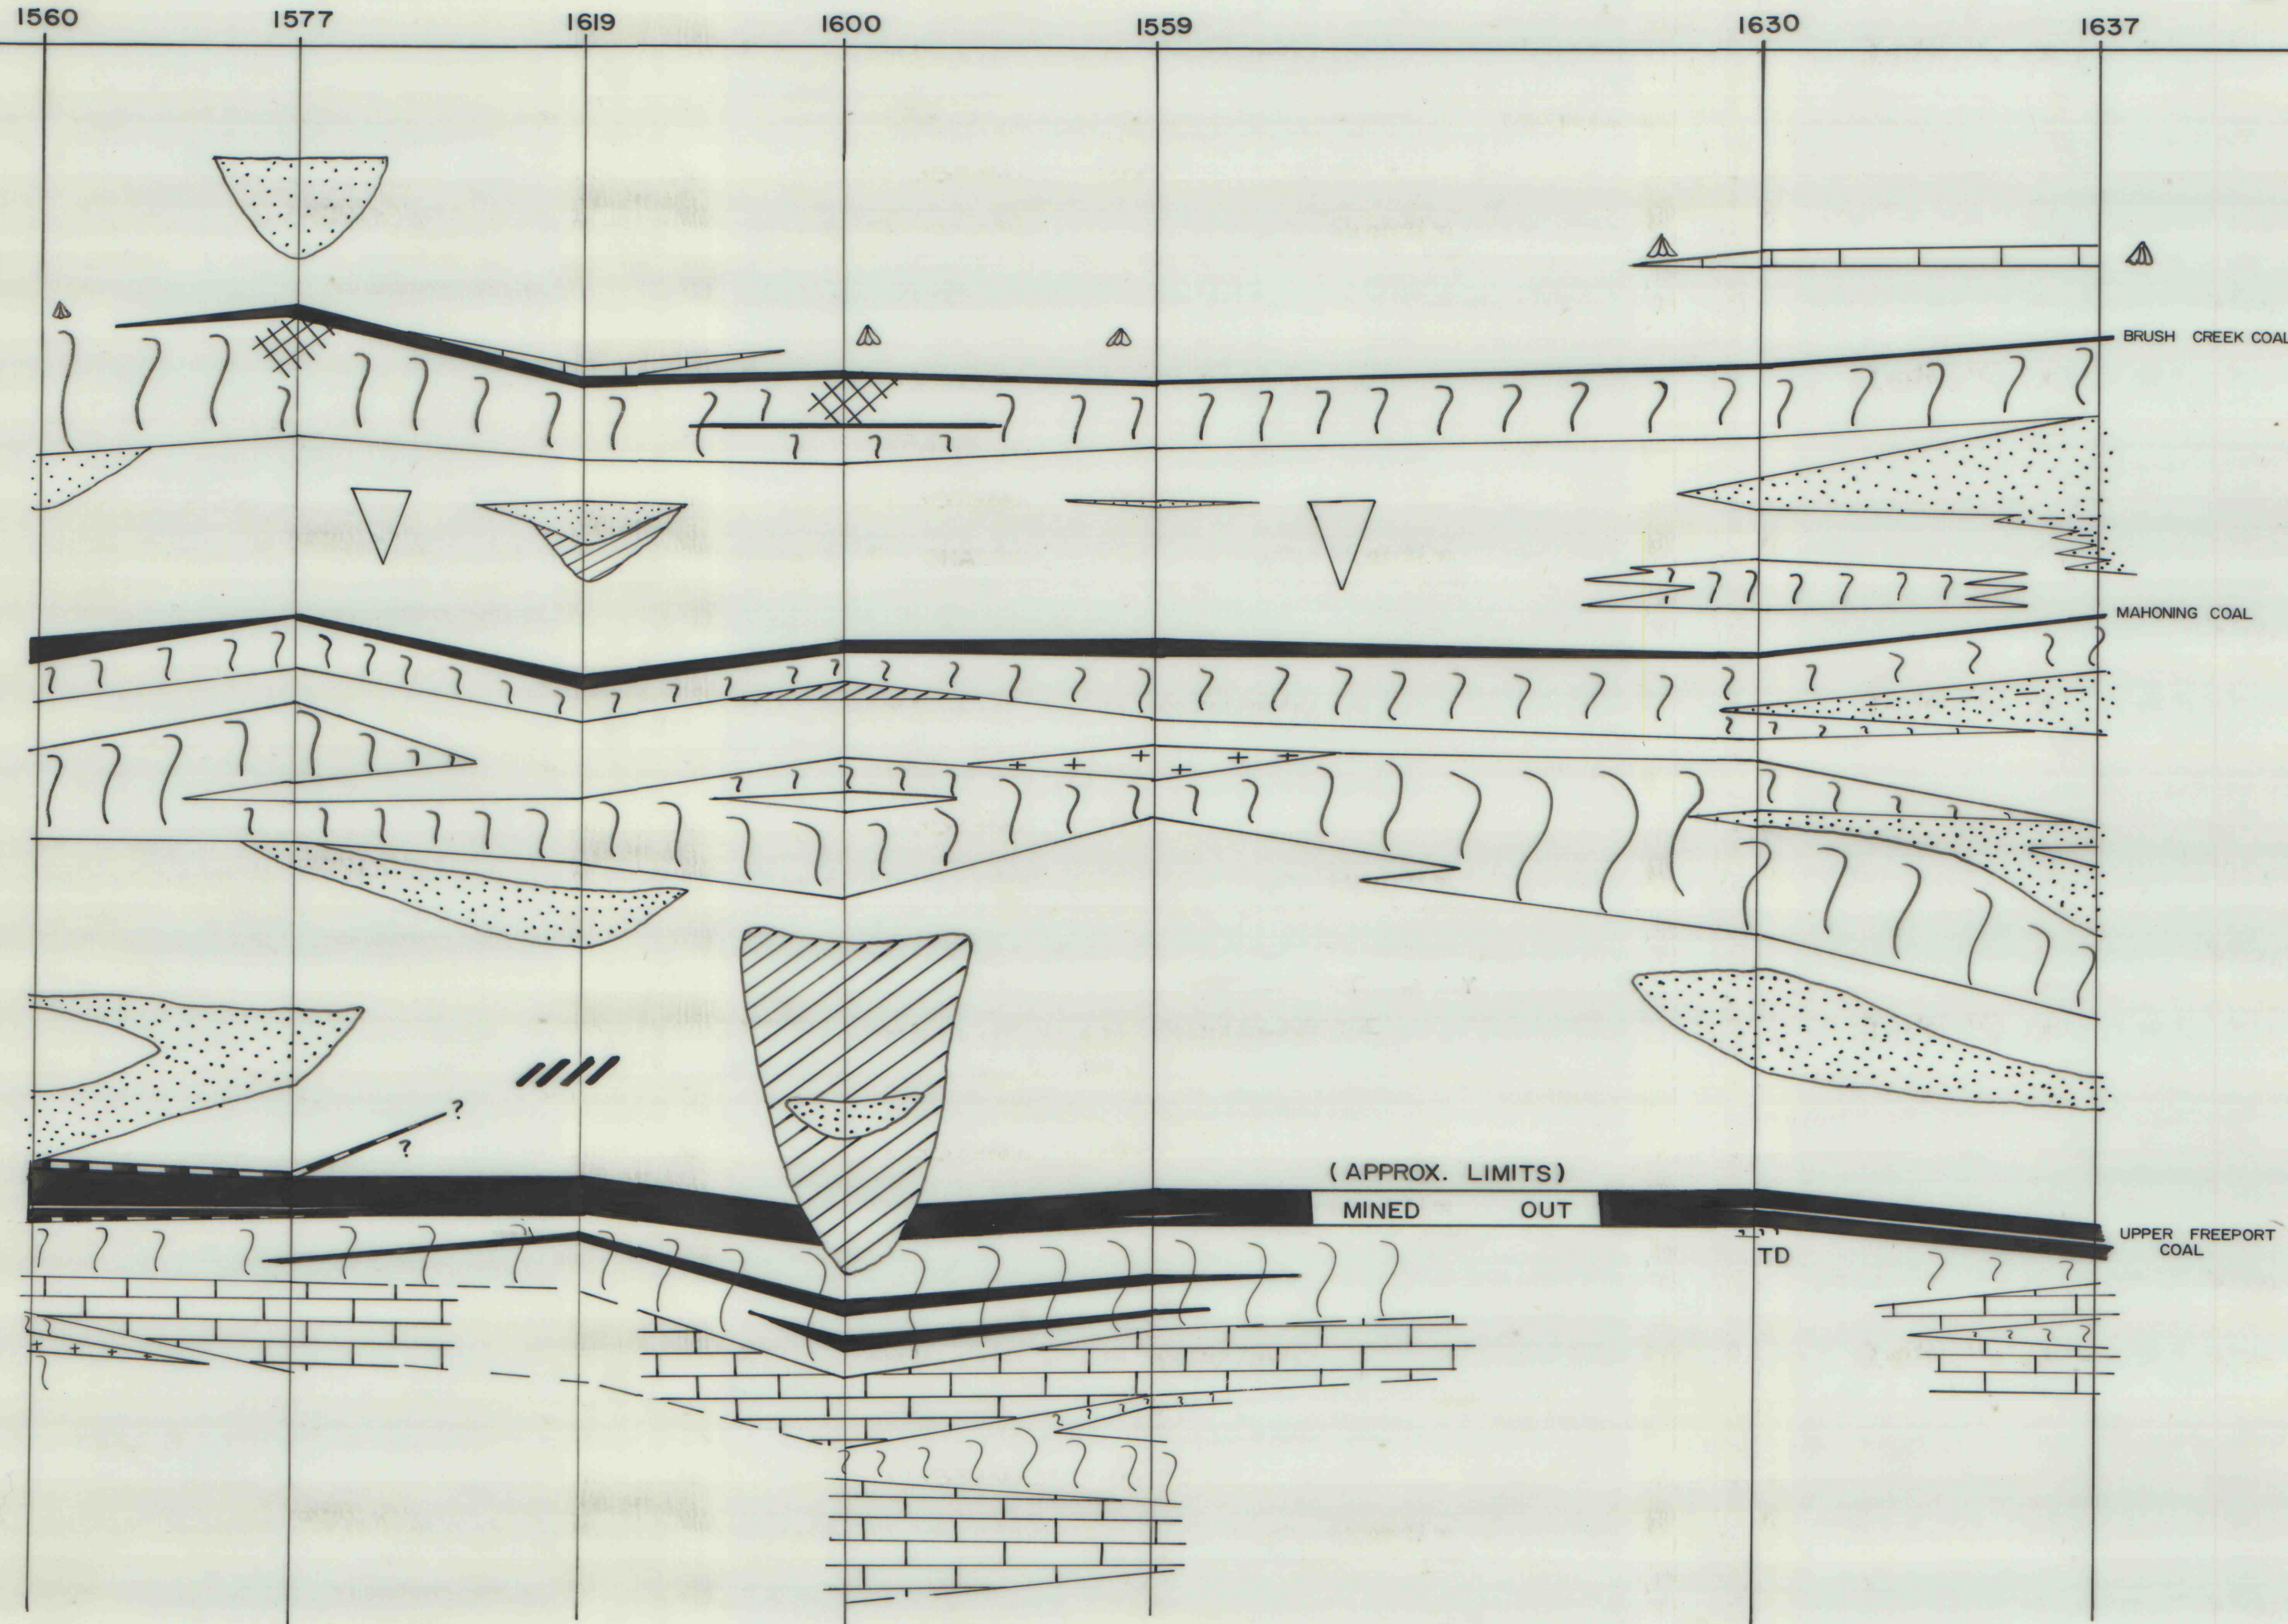


GEOLOGIC CROSS-SECTION

D-D'

EXPLANATION of SYMBOLS

- CONGLOMERATES
- SANDSTONE
- SLUMPED OR MICRO FAULTED ROCKS
- SHALE & SANDY SHALE
- ROOTED ROCKS
- COAL STREAKS
- COAL
- BONEY COAL
- SHALE W/ LIMESTONE NODULES
- LIMESTONE
- FLINT OR SEMI FLINT CLAY
- MARINE FOSSILS
- COARSENS UPWARD
- RED SHALE

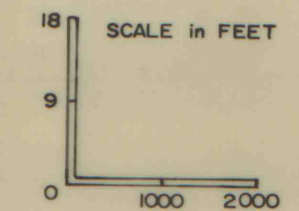

IMAPS# 11889