

E

E'

1771

1667


1618

1629

1626

1534

1625

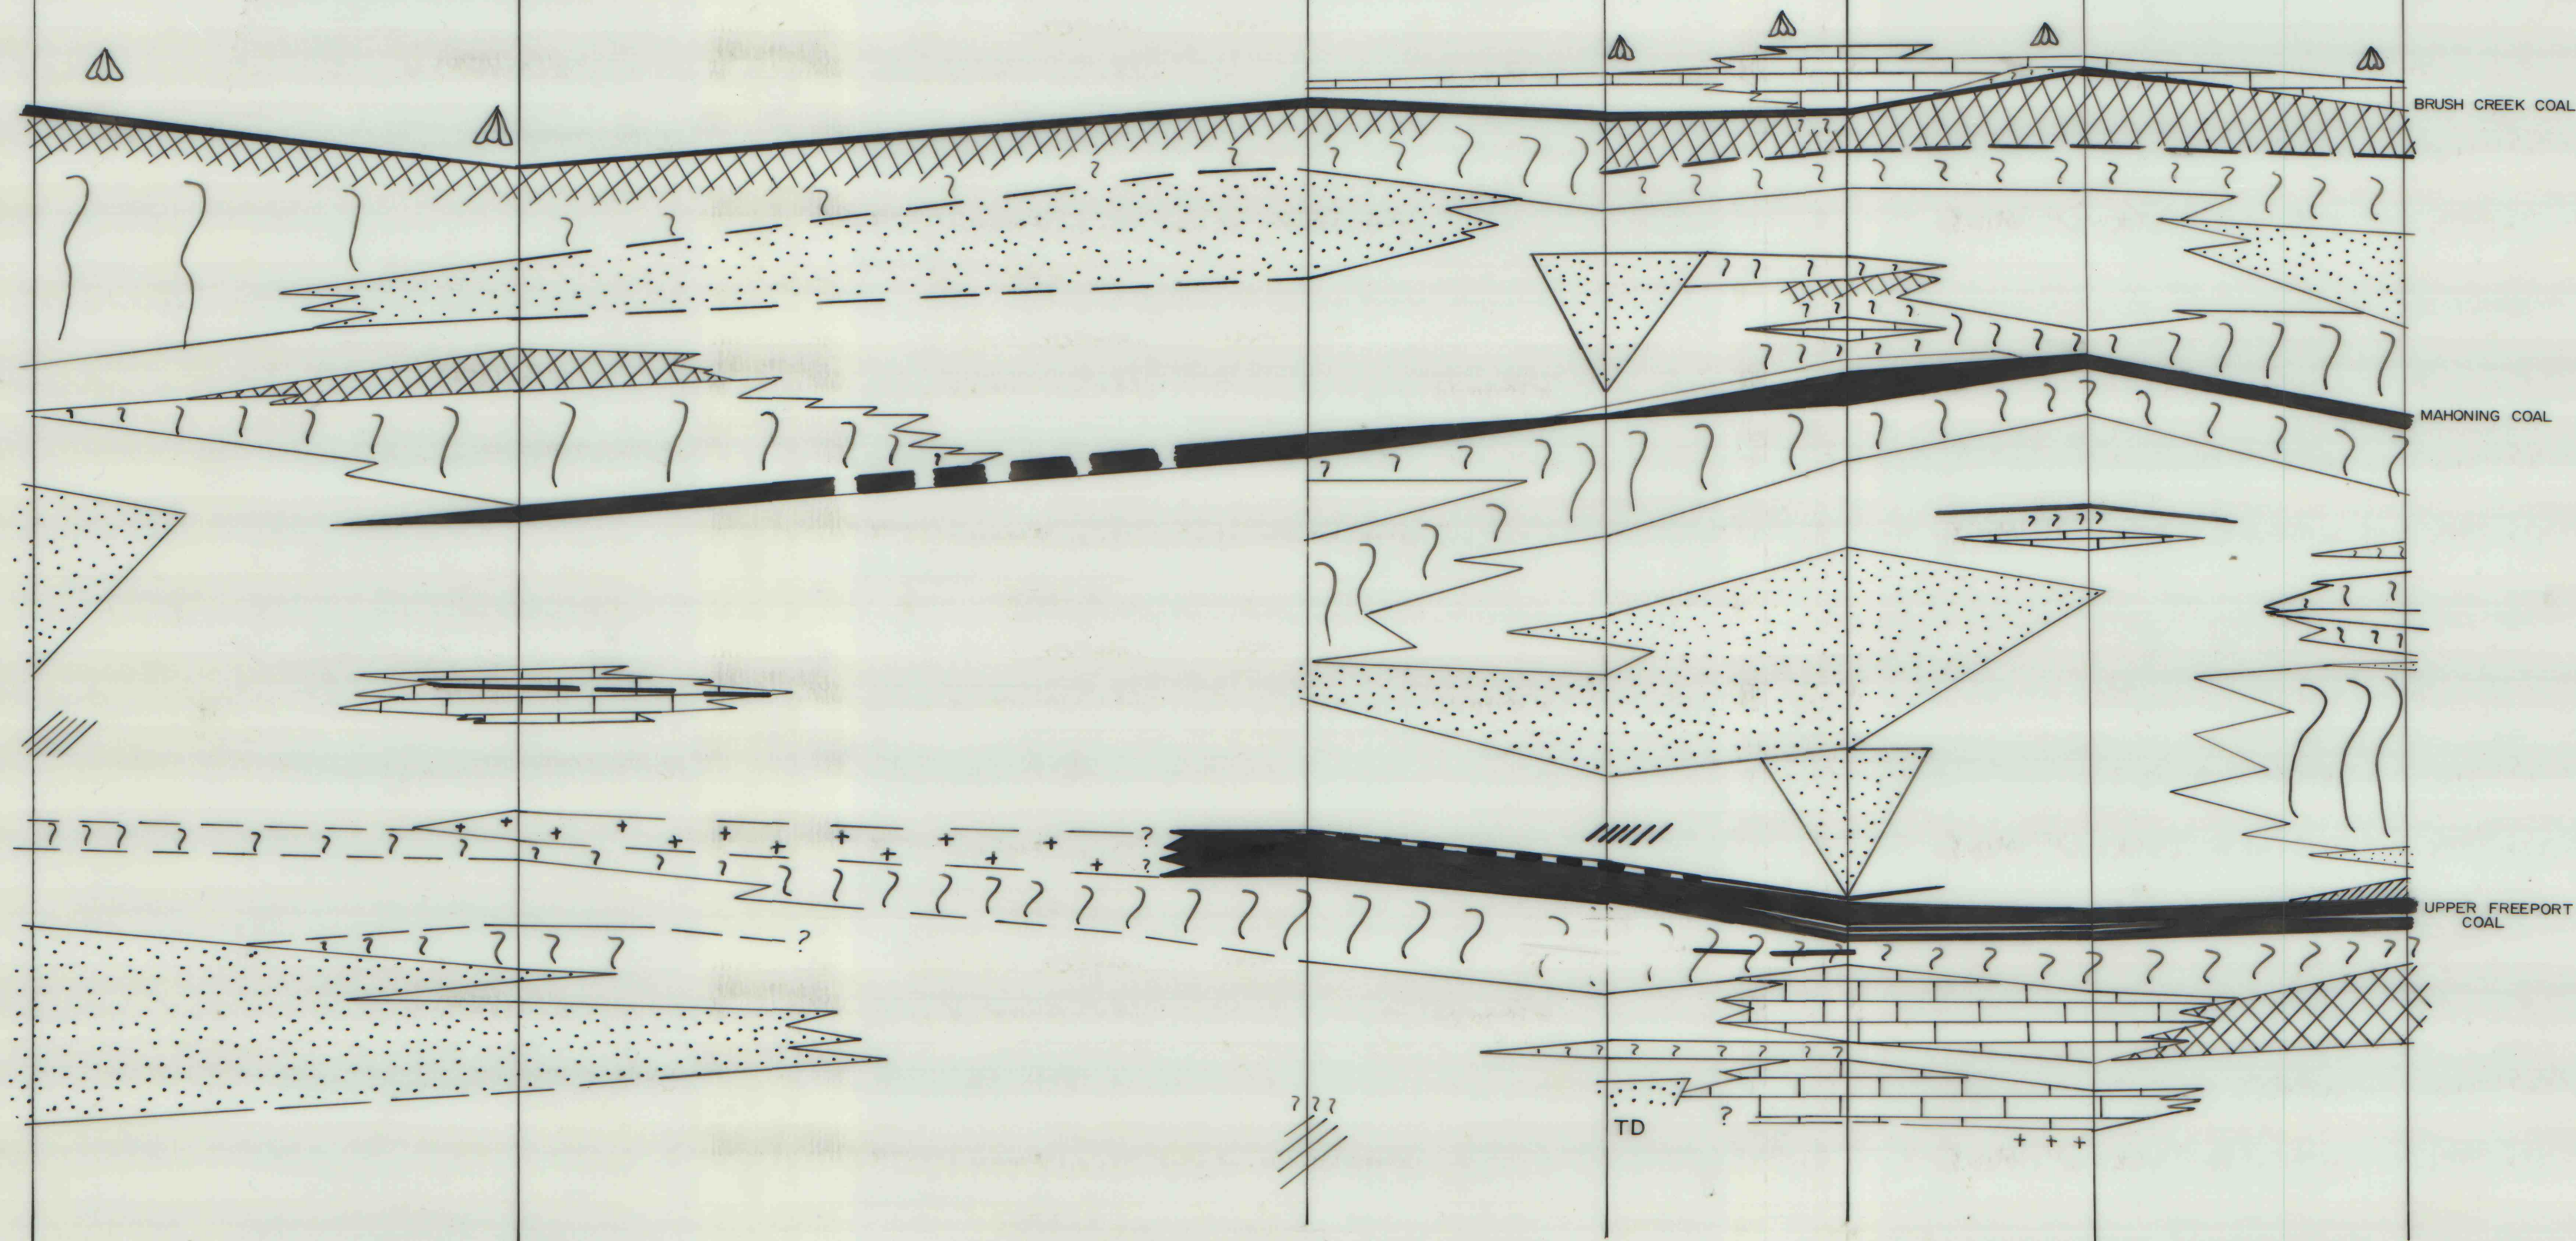


GEOLOGIC CROSS-SECTION

E-E'

EXPLANATION of SYMBOLS

-  CONGLOMERATES
-  SANDSTONE
-  SLUMPED OR MICRO FAULTED ROCKS
-  SHALE & SANDY SHALE
-  ROOTED ROCKS
-  COAL STREAKS
-  COAL
-  BONEY COAL
-  SHALE W/ LIMESTONE NODULES
-  LIMESTONE
-  FLINT OR SEMI FLINT CLAY
-  MARINE FOSSILS
-  COARSENS UPWARD
-  RED SHALE

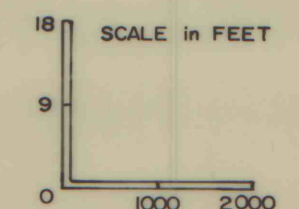

IMAPS #
11892