


AVONMORE FIELD

UPPER FREEPORT (E) SEAM
OVERBURDEN THICKNESS MAP
MAP 3

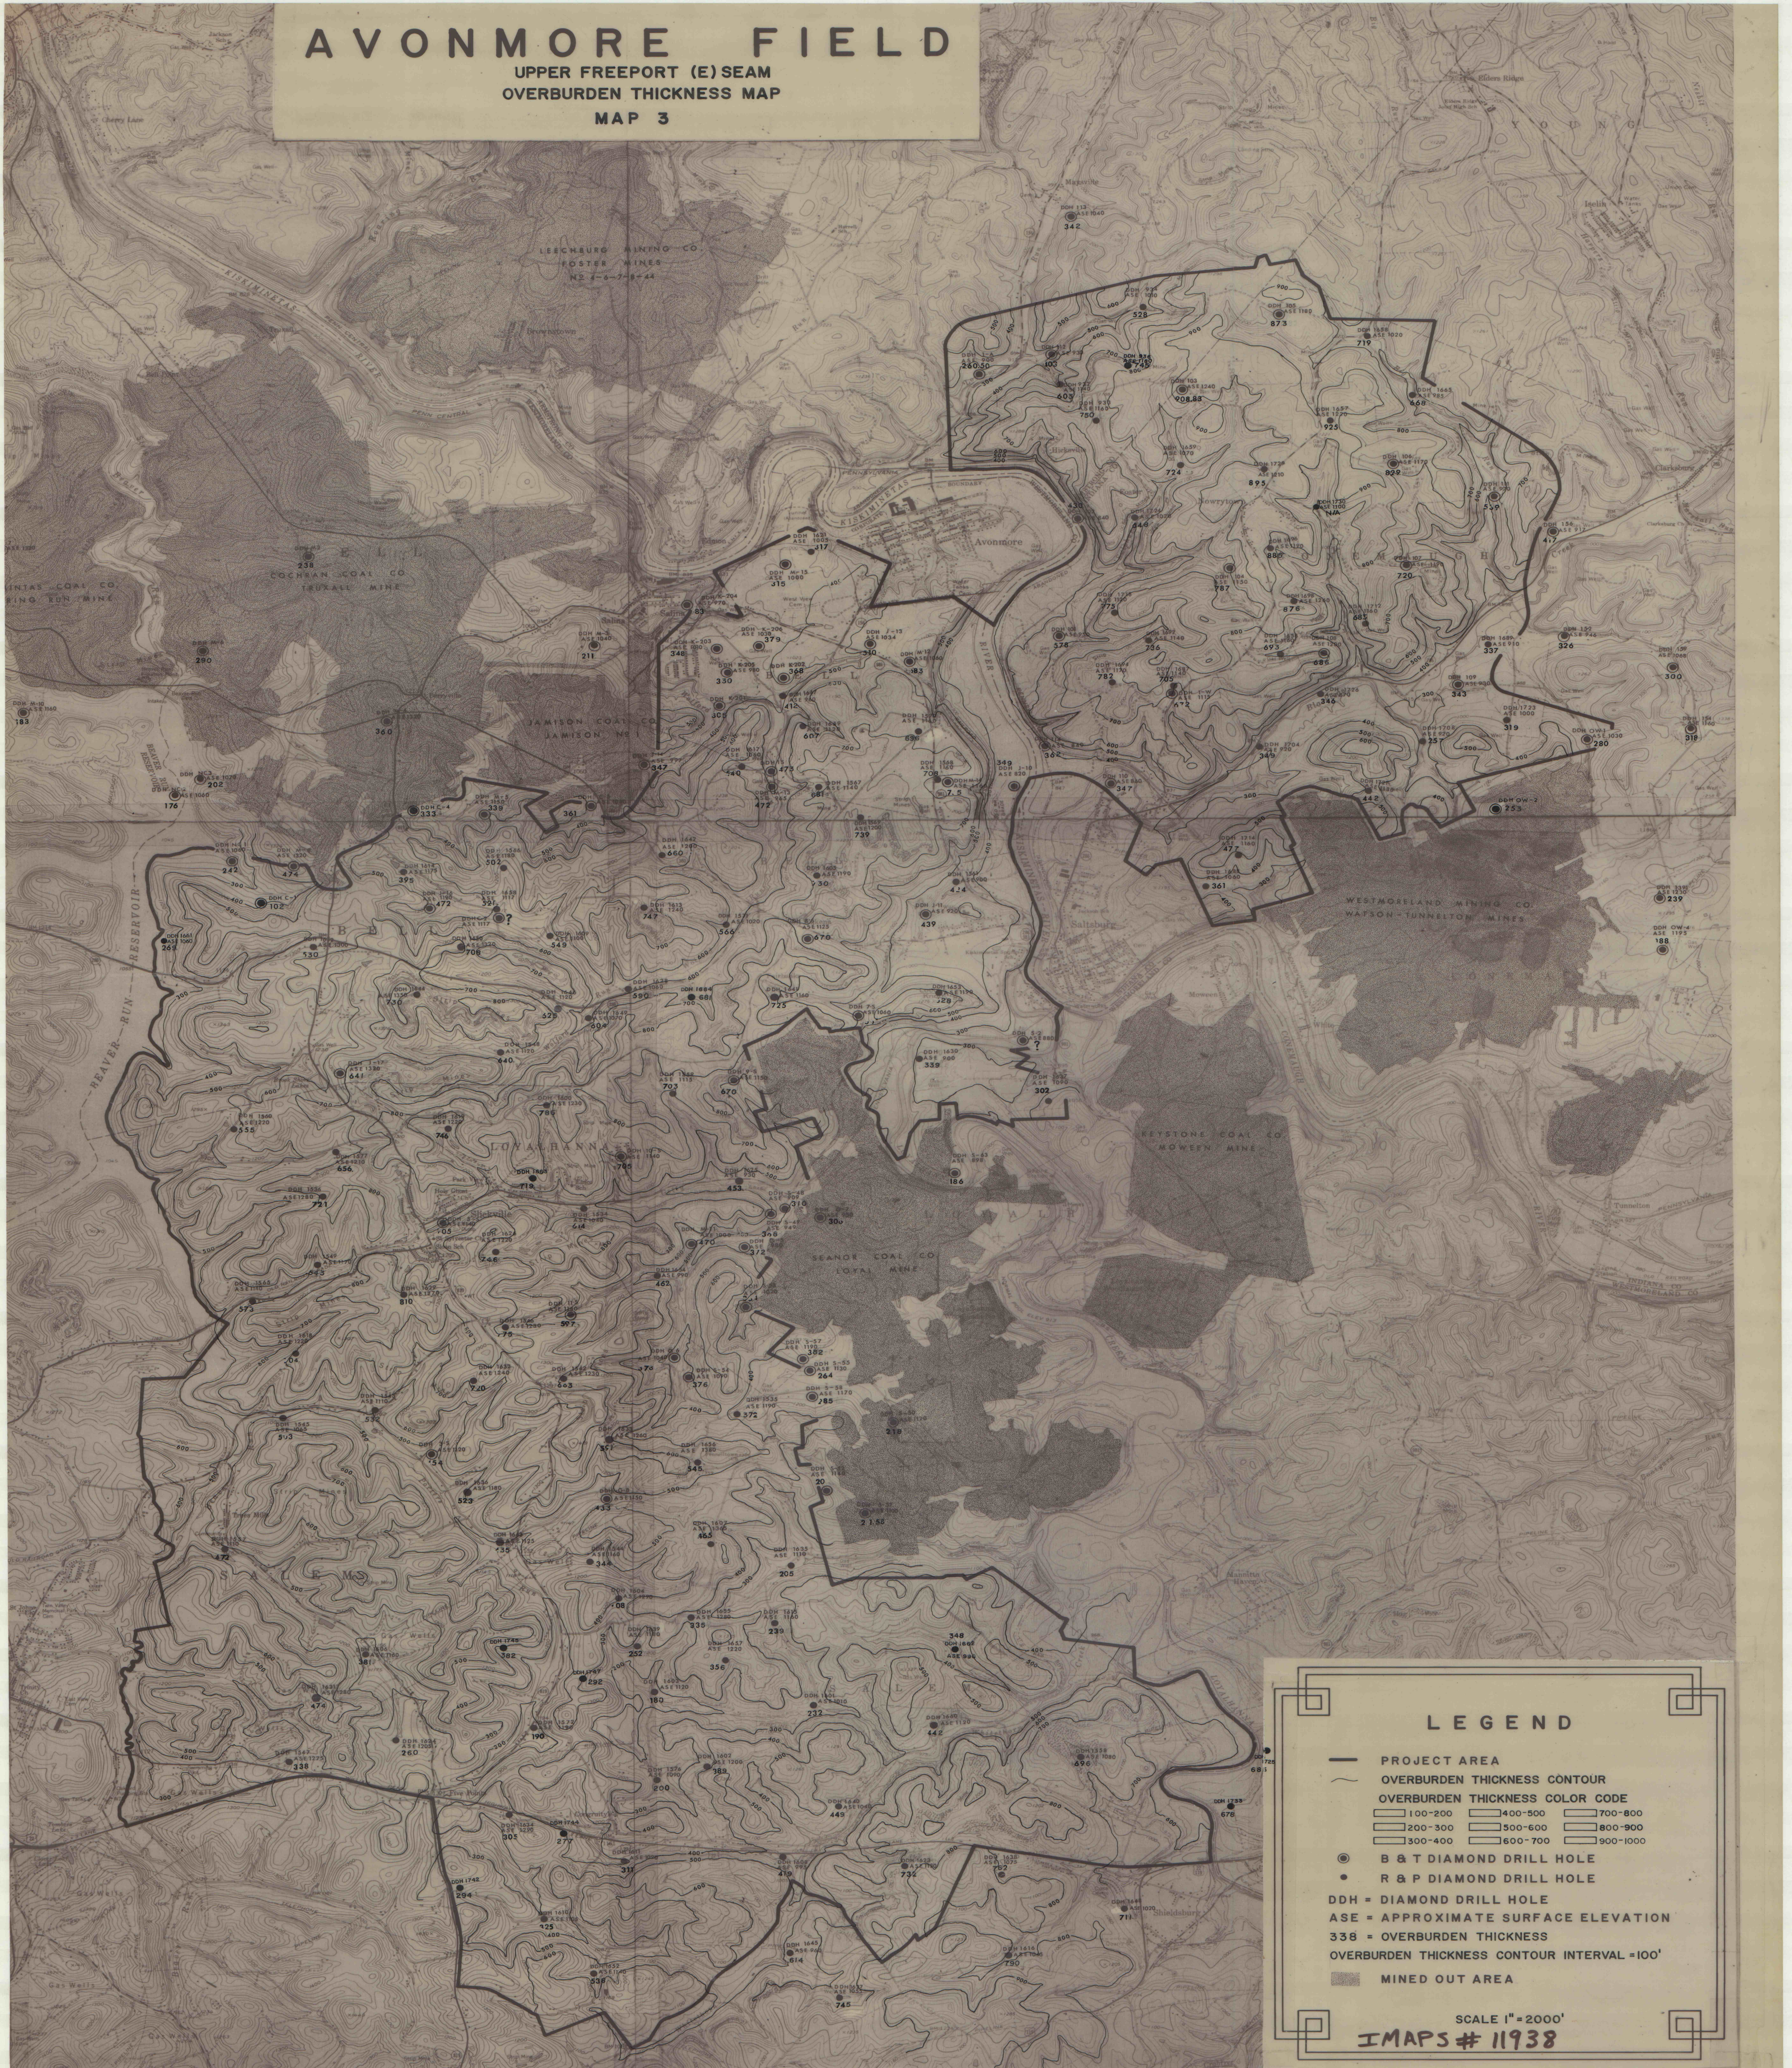

LEGEND

- PROJECT AREA
- OVERBURDEN THICKNESS CONTOUR
- OVERBURDEN THICKNESS COLOR CODE
 - 100-200
 - 200-300
 - 300-400
 - 400-500
 - 500-600
 - 600-700
 - 700-800
 - 800-900
 - 900-1000
- B & T DIAMOND DRILL HOLE
- R & P DIAMOND DRILL HOLE
- DDH = DIAMOND DRILL HOLE
- ASE = APPROXIMATE SURFACE ELEVATION
- 338 = OVERBURDEN THICKNESS
- OVERBURDEN THICKNESS CONTOUR INTERVAL = 100'
- MINED OUT AREA

SCALE 1" = 2000'
IMAPS # 11938