


AVONMORE FIELD

UPPER FREEPORT (E) SEAM
STRUCTURAL CONTOUR MAP
MAP 2

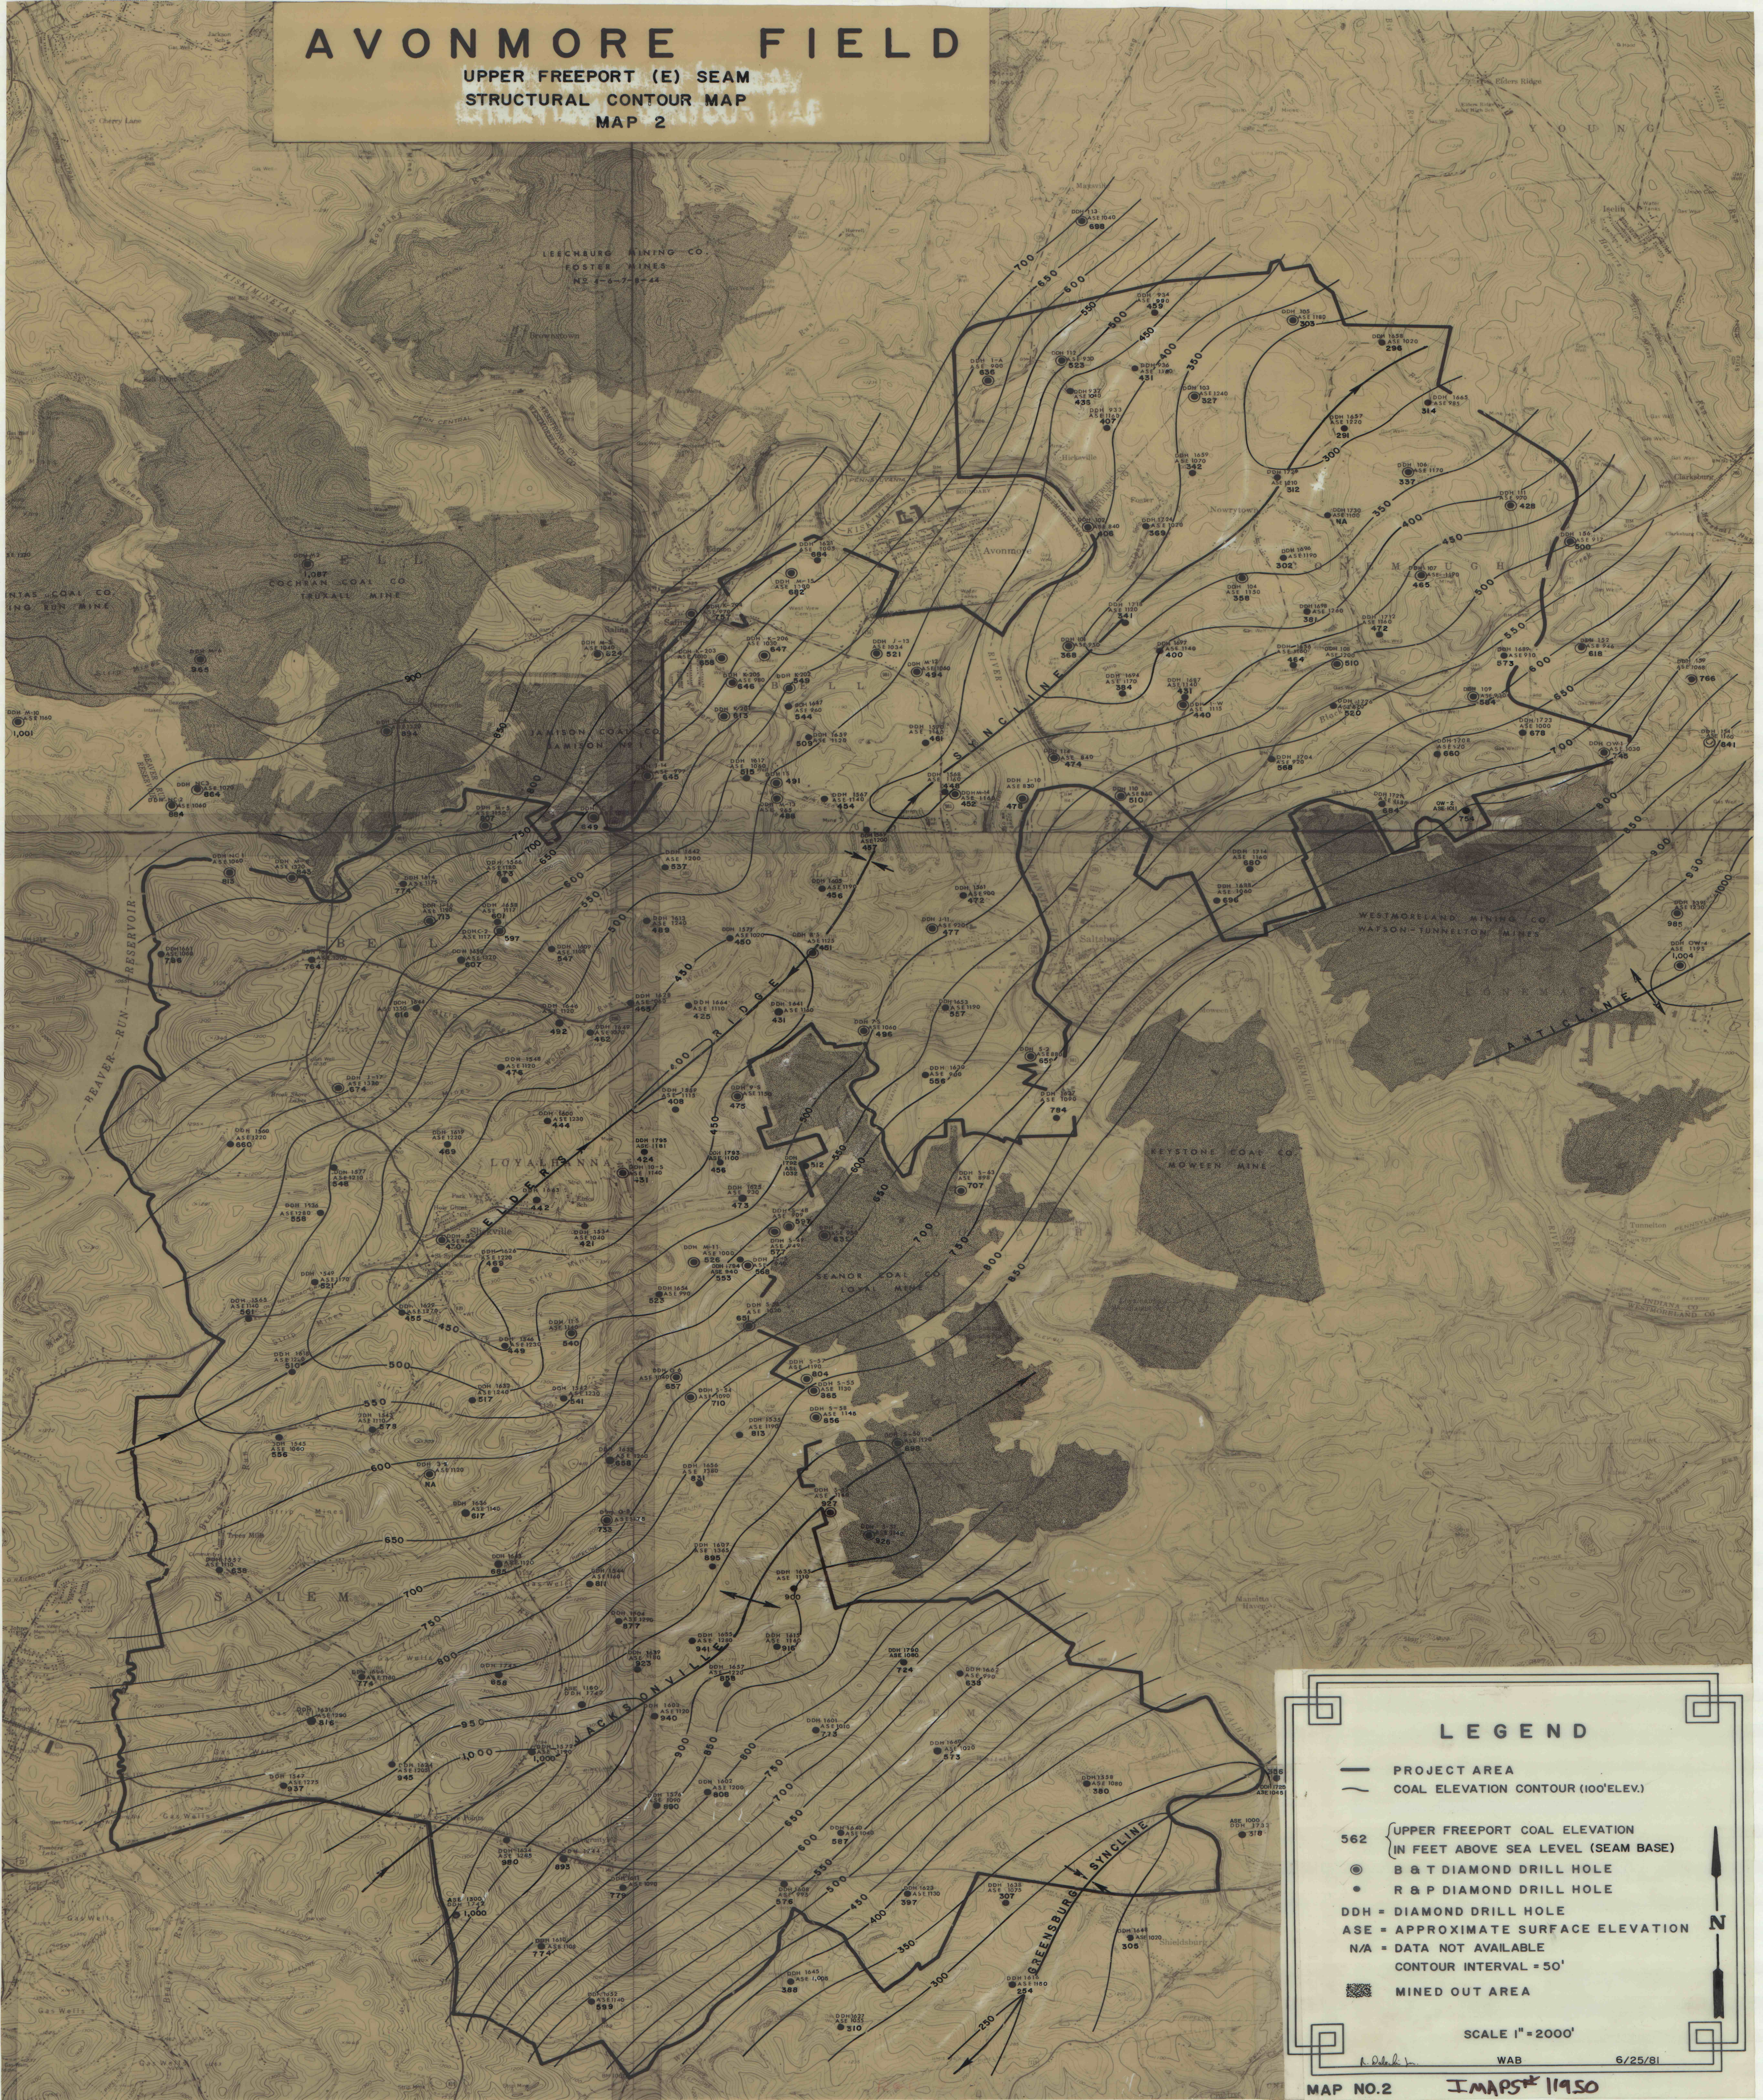

LEGEND

- PROJECT AREA
- COAL ELEVATION CONTOUR (100' ELEV.)

- 562 { UPPER FREEPORT COAL ELEVATION
(IN FEET ABOVE SEA LEVEL (SEAM BASE))
- B & T DIAMOND DRILL HOLE
- R & P DIAMOND DRILL HOLE
- DDH = DIAMOND DRILL HOLE
- ASE = APPROXIMATE SURFACE ELEVATION
- N/A = DATA NOT AVAILABLE
- CONTOUR INTERVAL = 50'
- MINED OUT AREA

SCALE 1" = 2000'

WAB 6/25/81

MAP NO.2

JMAP5* 11950