


AVONMORE FIELD

UPPER FREEPORT (E) SEAM

SHALE THICKNESS MAP

MAP 16

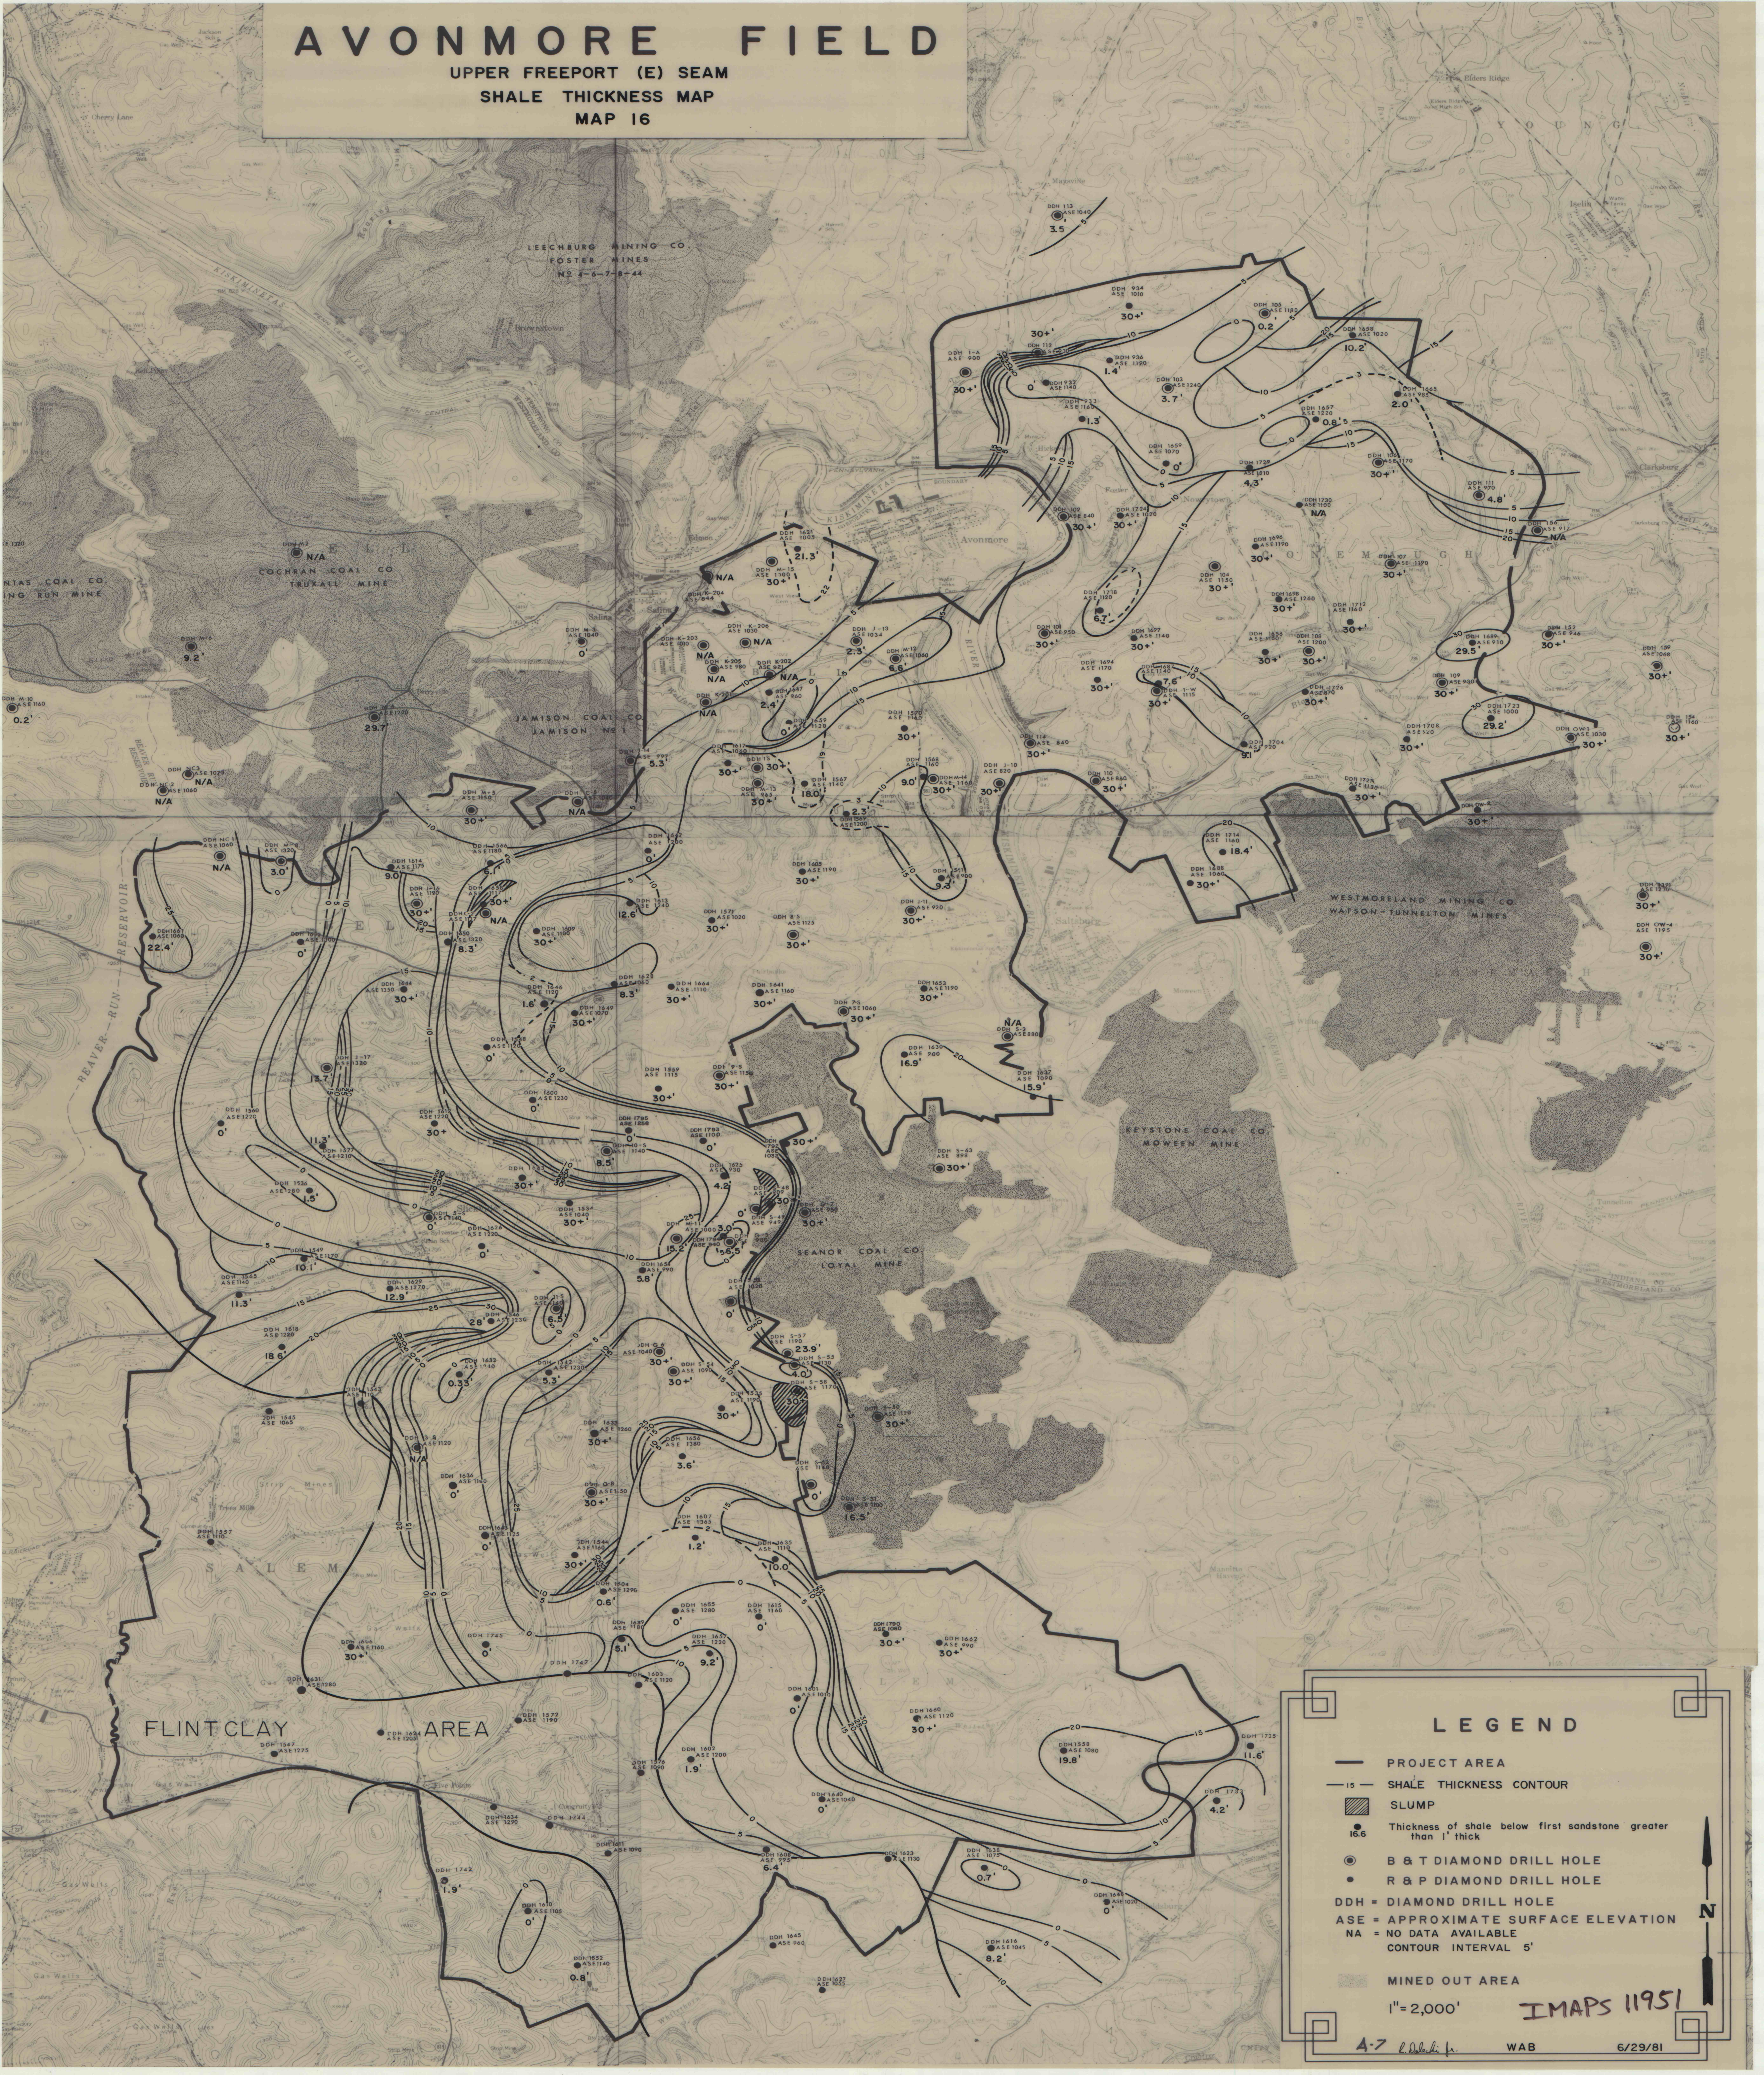

LEGEND

- PROJECT AREA
- SHALE THICKNESS CONTOUR
- SLUMP
- Thickness of shale below first sandstone greater than 1' thick
- B & T DIAMOND DRILL HOLE
- R & P DIAMOND DRILL HOLE
- DDH = DIAMOND DRILL HOLE
- ASE = APPROXIMATE SURFACE ELEVATION
- NA = NO DATA AVAILABLE
- CONTOUR INTERVAL 5'

MINED OUT AREA

1" = 2,000'

IMAPS 11951

4-7

WAB

6/29/81