


AVONMORE FIELD

UPPER FREEPORT (E) SEAM
SANDSTONE THICKNESS MAP
MAP 17

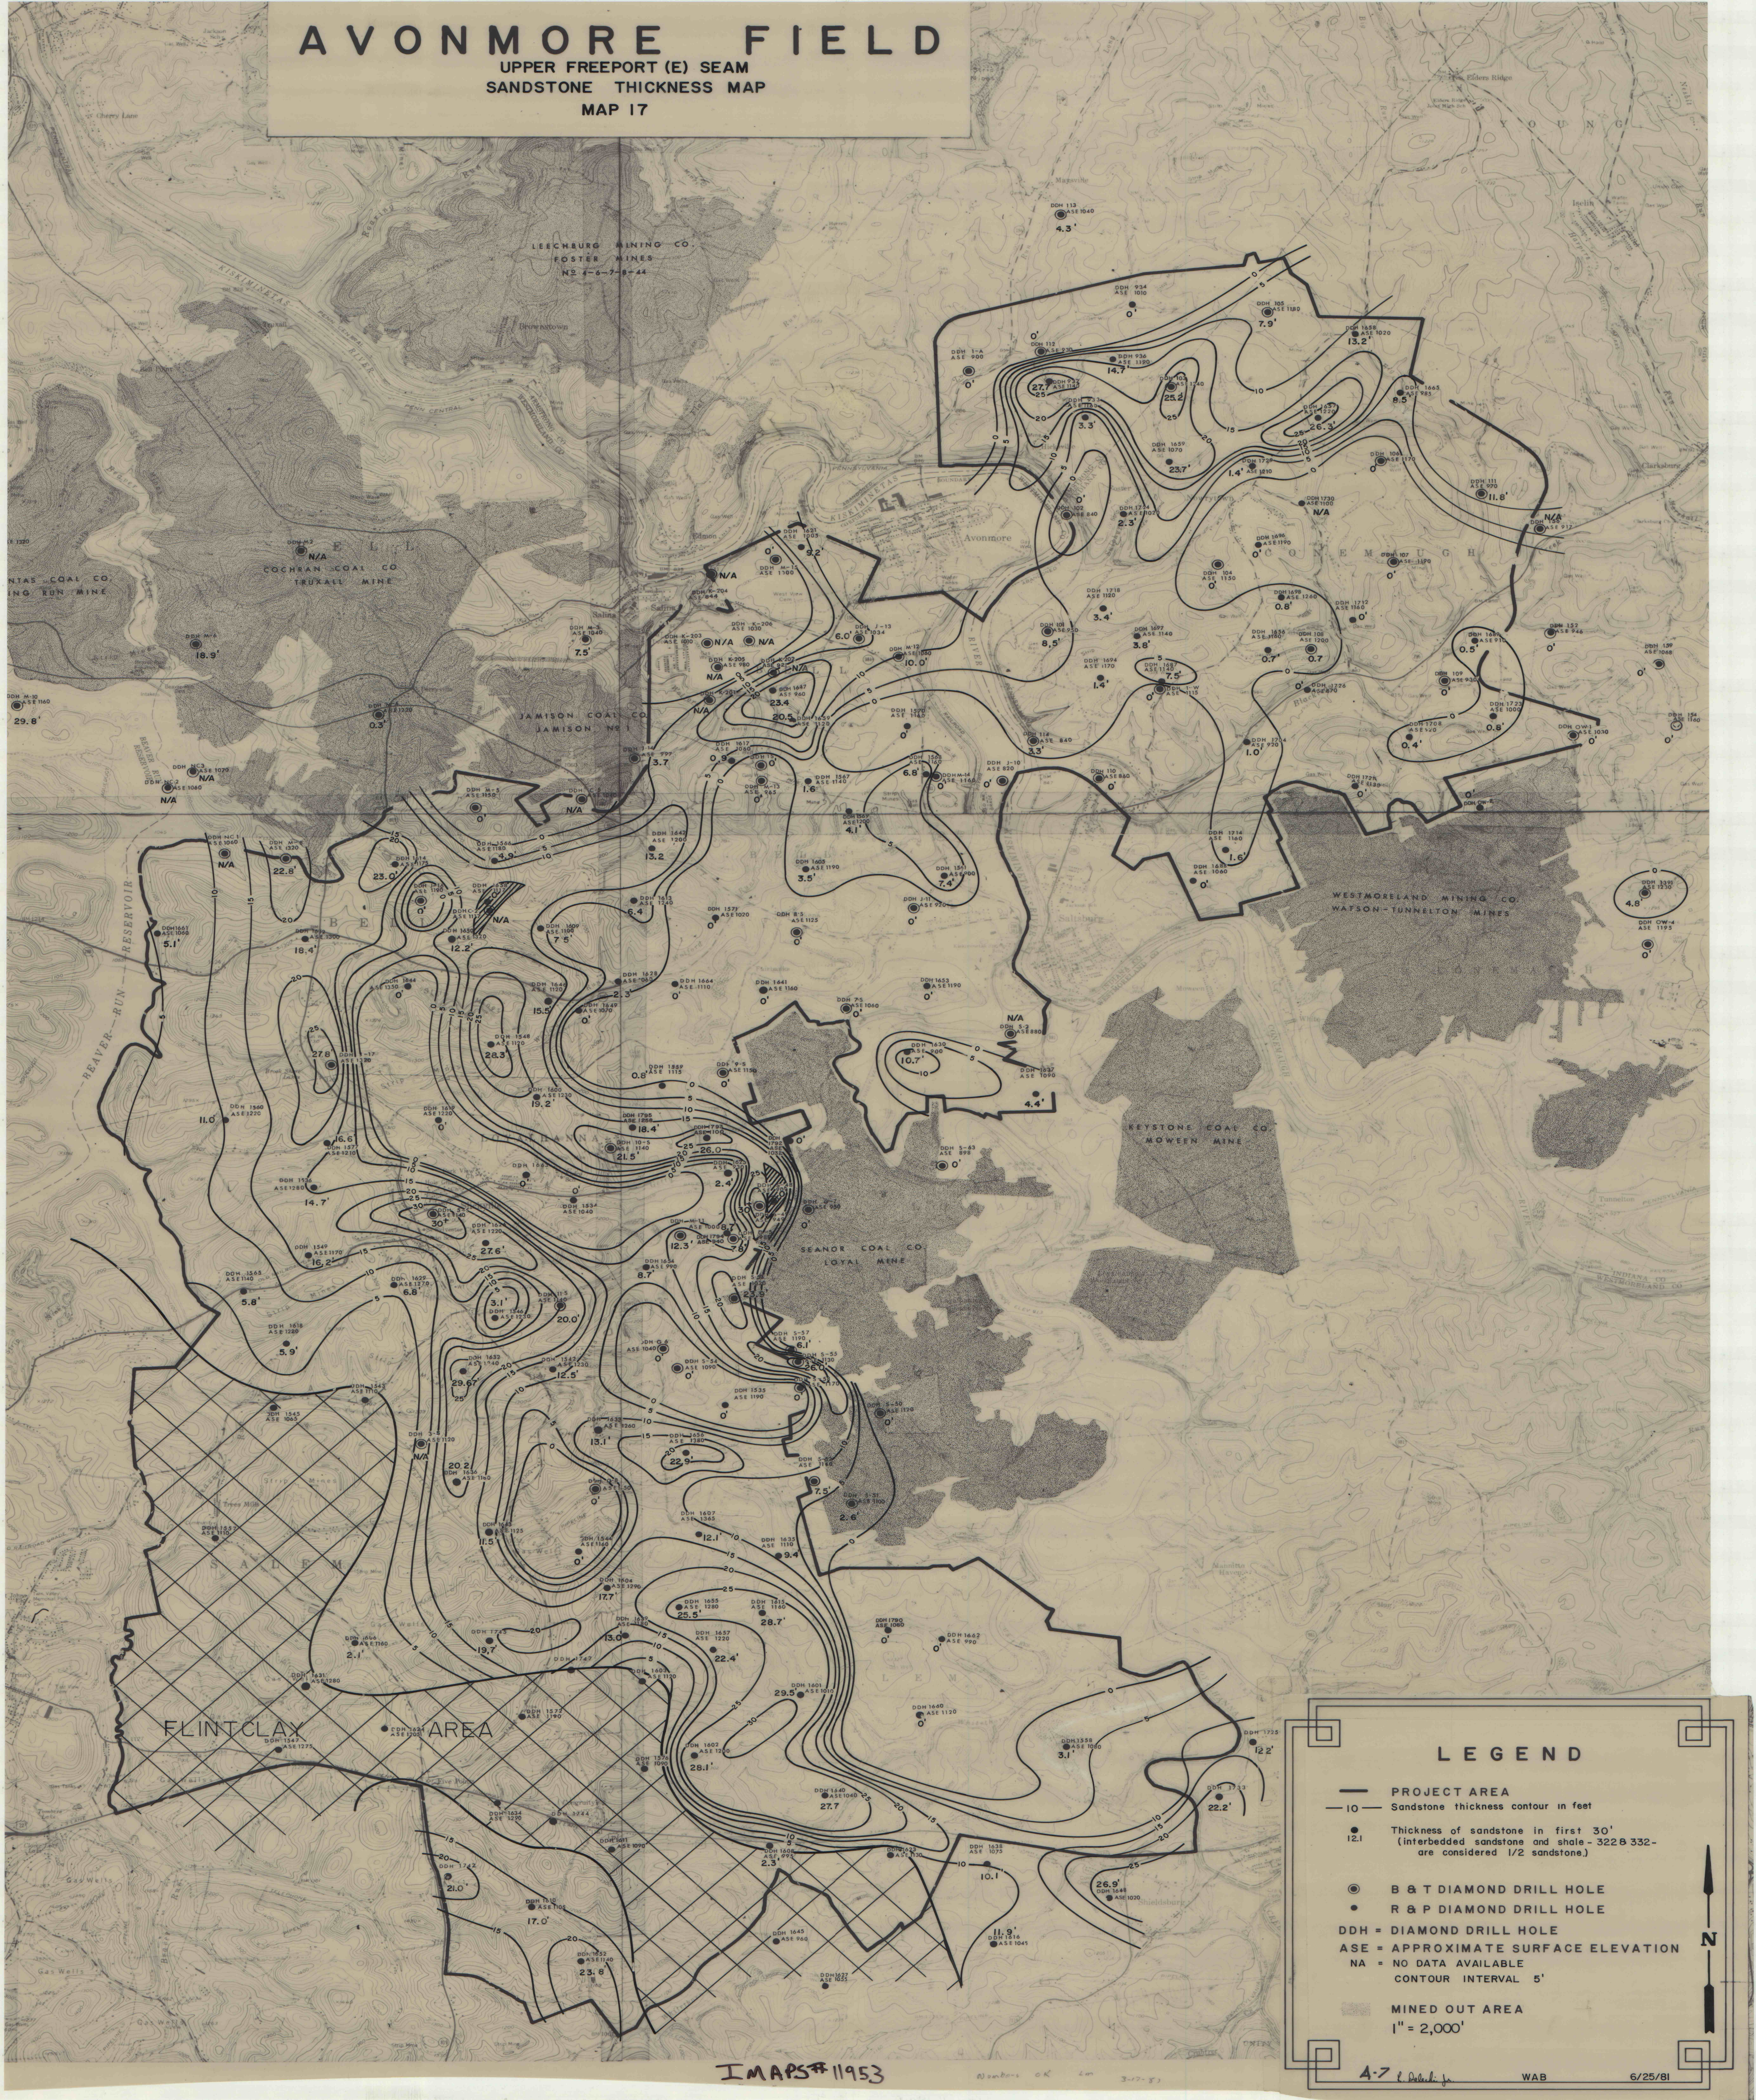

LEGEND

- PROJECT AREA
- 10 — Sandstone thickness contour in feet
- 12.1 Thickness of sandstone in first 30' (interbedded sandstone and shale - 3228 332- are considered 1/2 sandstone.)
- B & T DIAMOND DRILL HOLE
- R & P DIAMOND DRILL HOLE
- DDH = DIAMOND DRILL HOLE
- ASE = APPROXIMATE SURFACE ELEVATION
- NA = NO DATA AVAILABLE
- CONTOUR INTERVAL 5'
- MINED OUT AREA
- 1" = 2,000'

IMAPS# 11953